
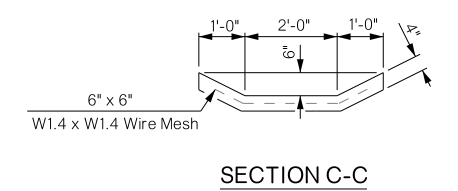
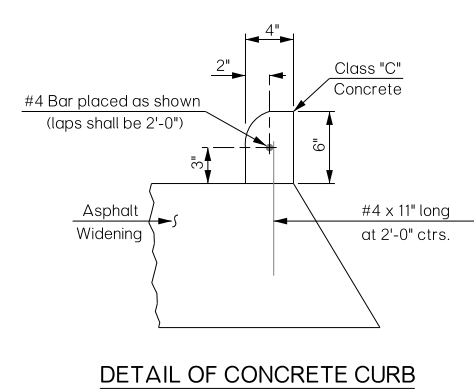
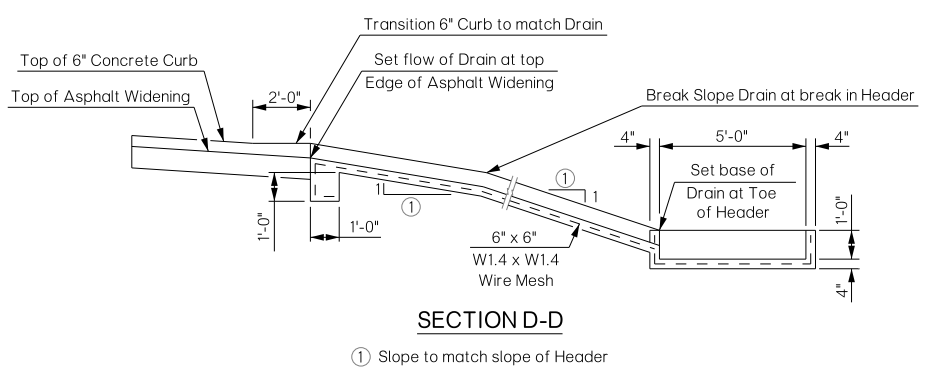
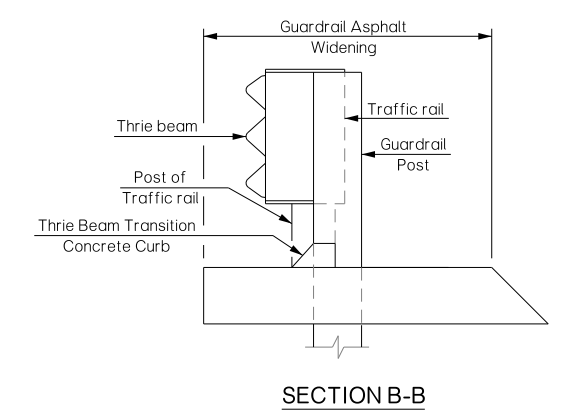
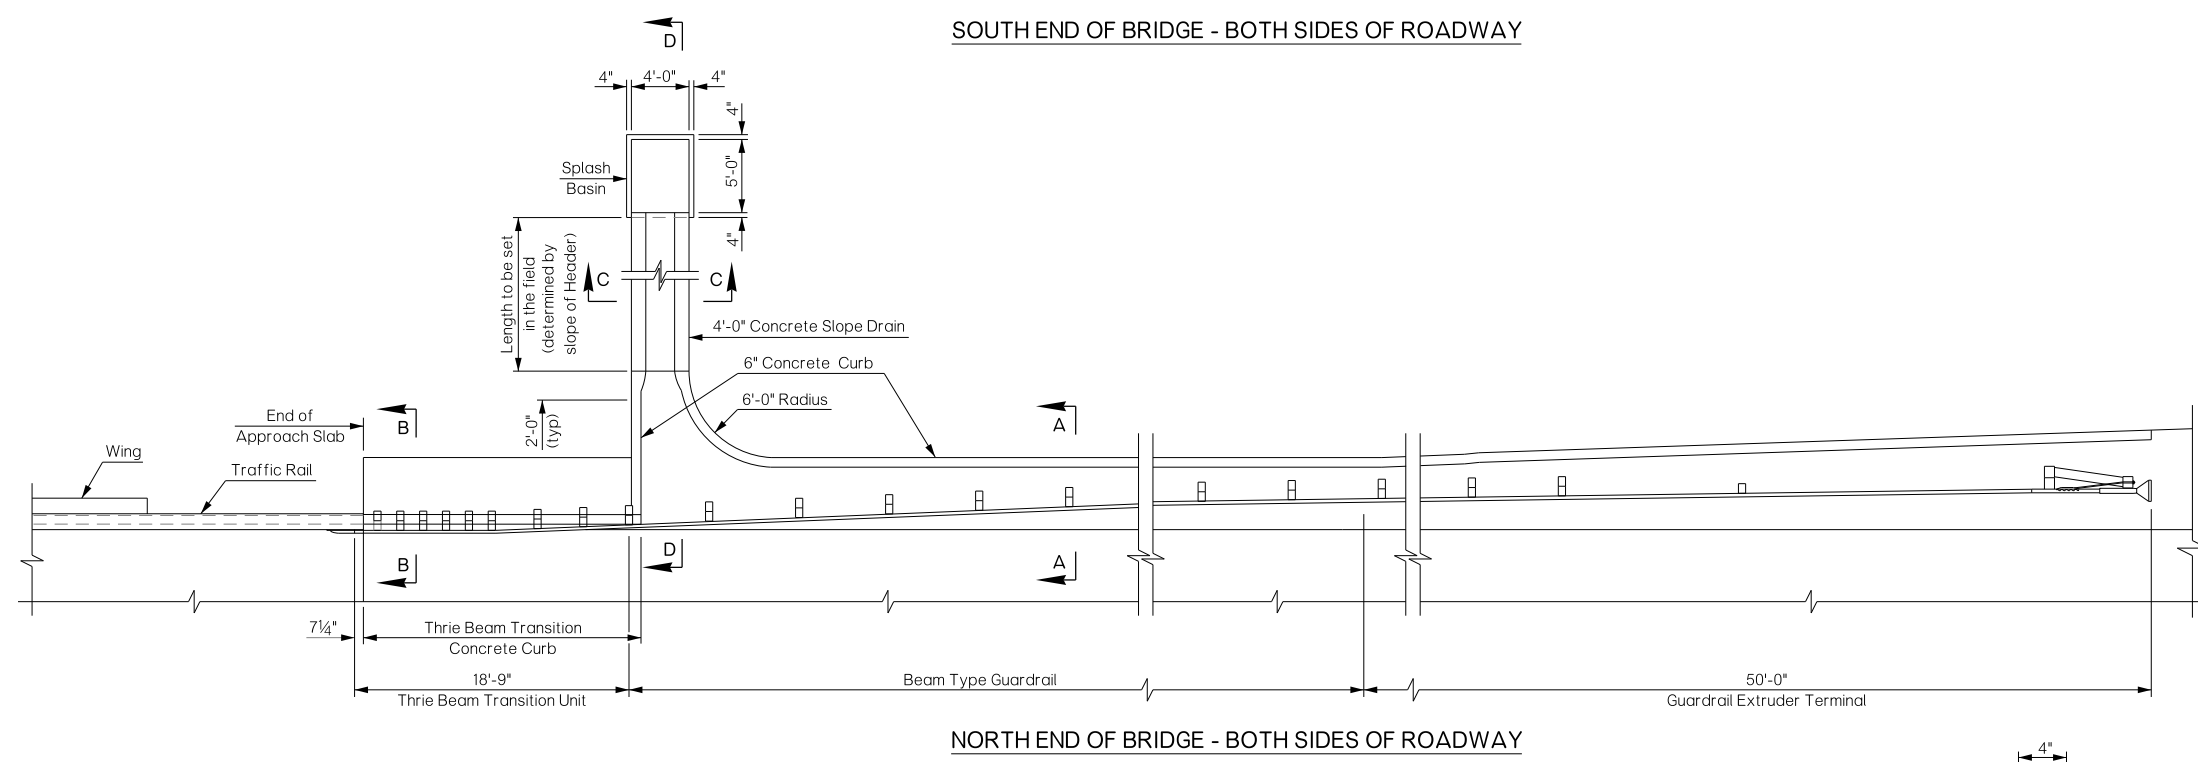
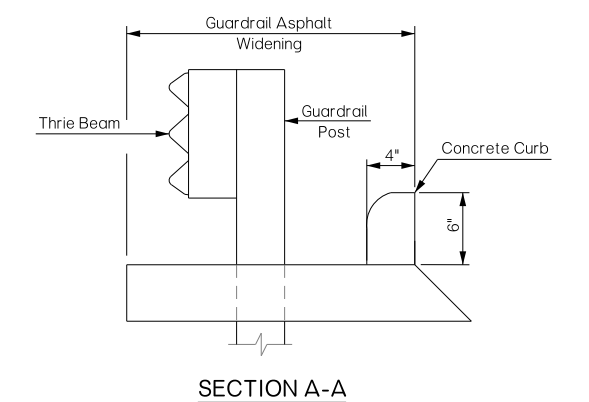


REVISIONS		
REV. NO.	DESCRIPTION	DATE

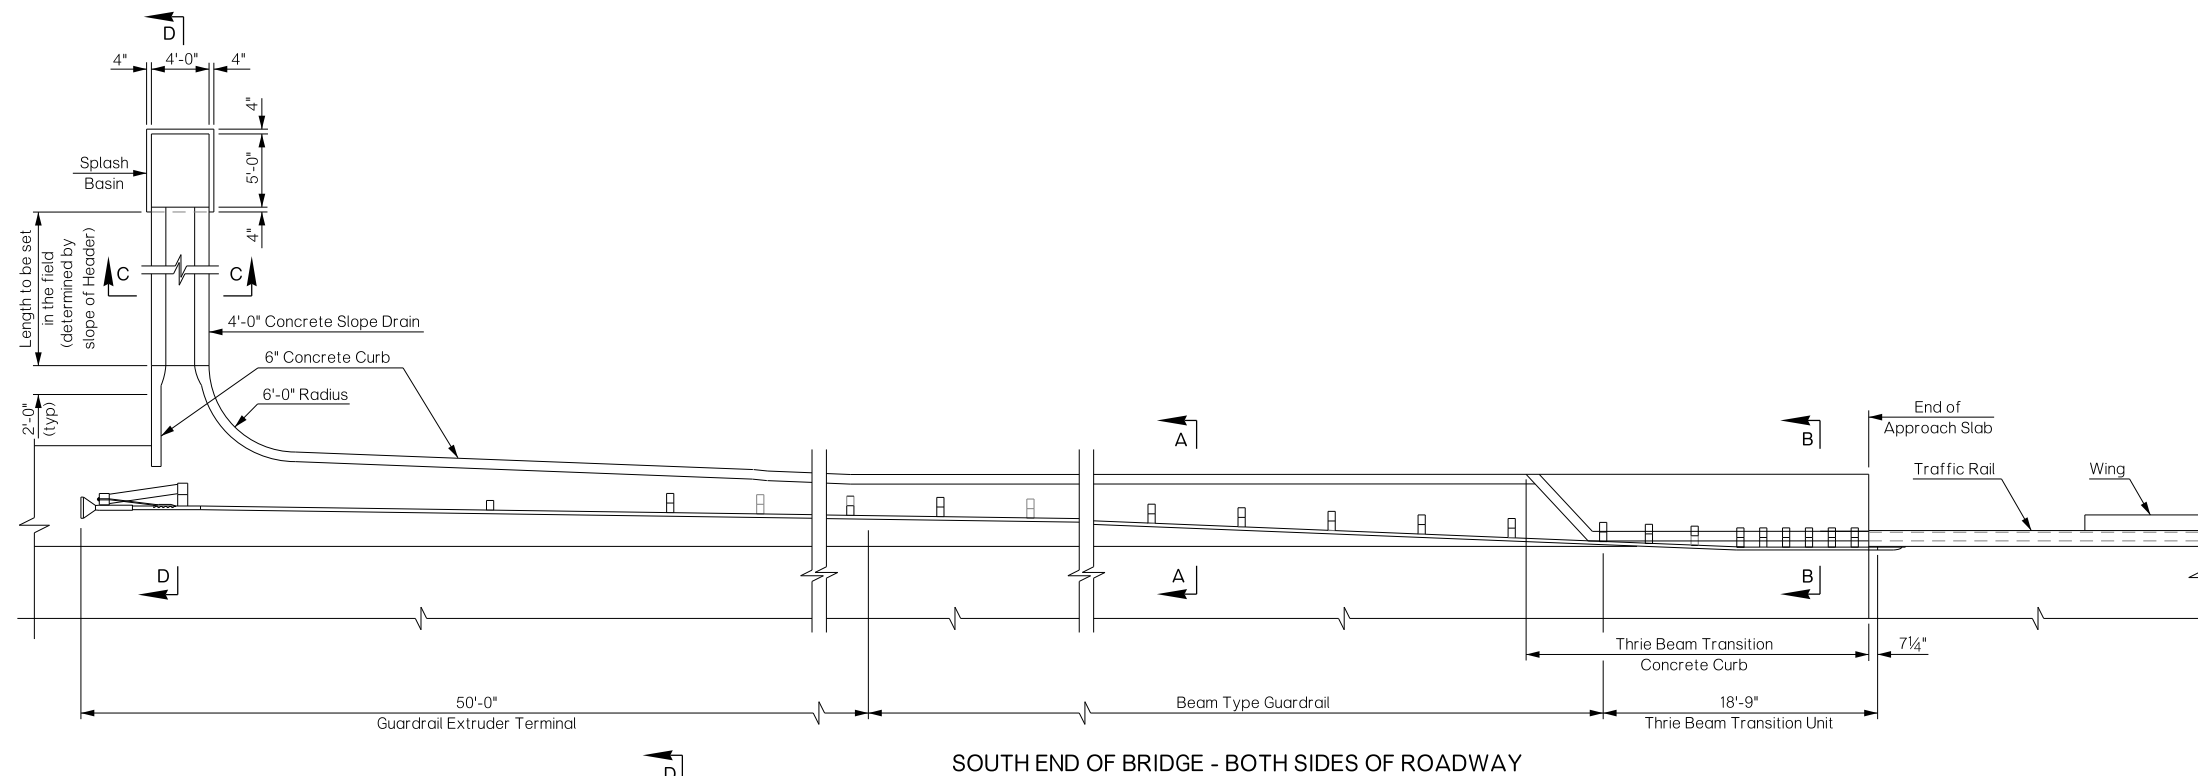

BRIDGE "A" SH-78 OVER CHUCKWA CREEK		BRYAN COUNTY		Design	CJO	6/15
DRAINS AT END OF BRIDGE DETAILS				Detail	DPG	8/15
				Check	TEE	9/15
				Squad	HENSLEY	
				Engr.	DEFRANCO	
STATE OF OKLAHOMA		DEPARTMENT OF TRANSPORTATION				
JOB/PIECE NO. 27912(04)		SHEET NO. B025				