





PHASE 1

PHASE 1

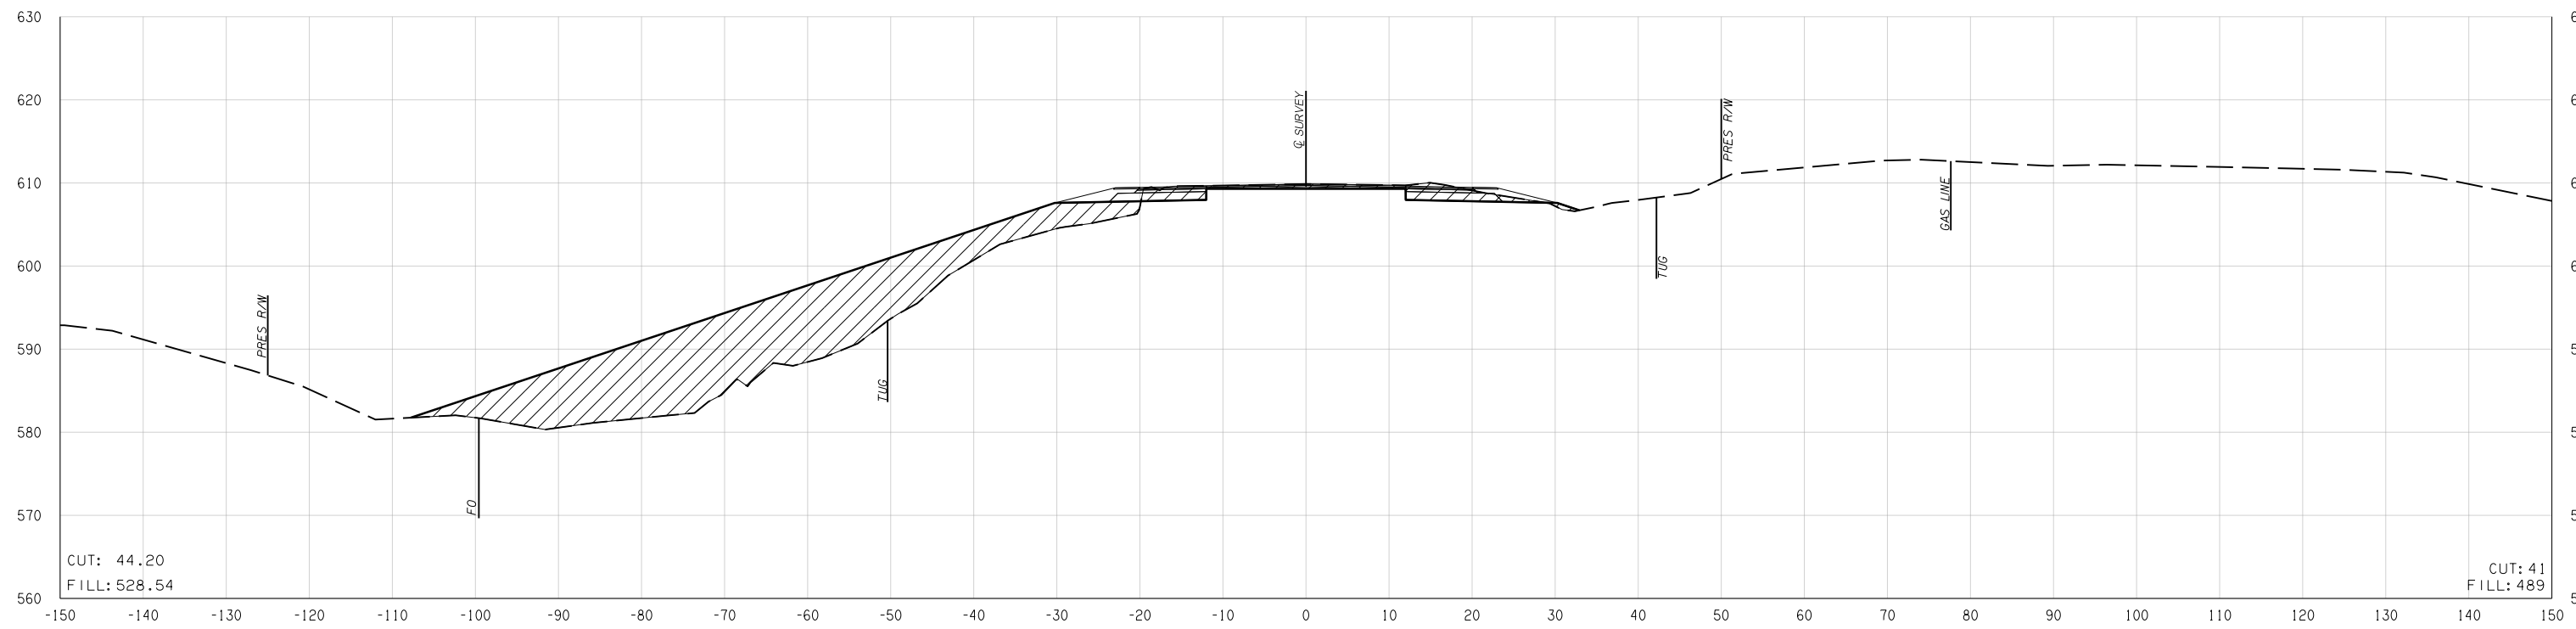

76 + 50.00

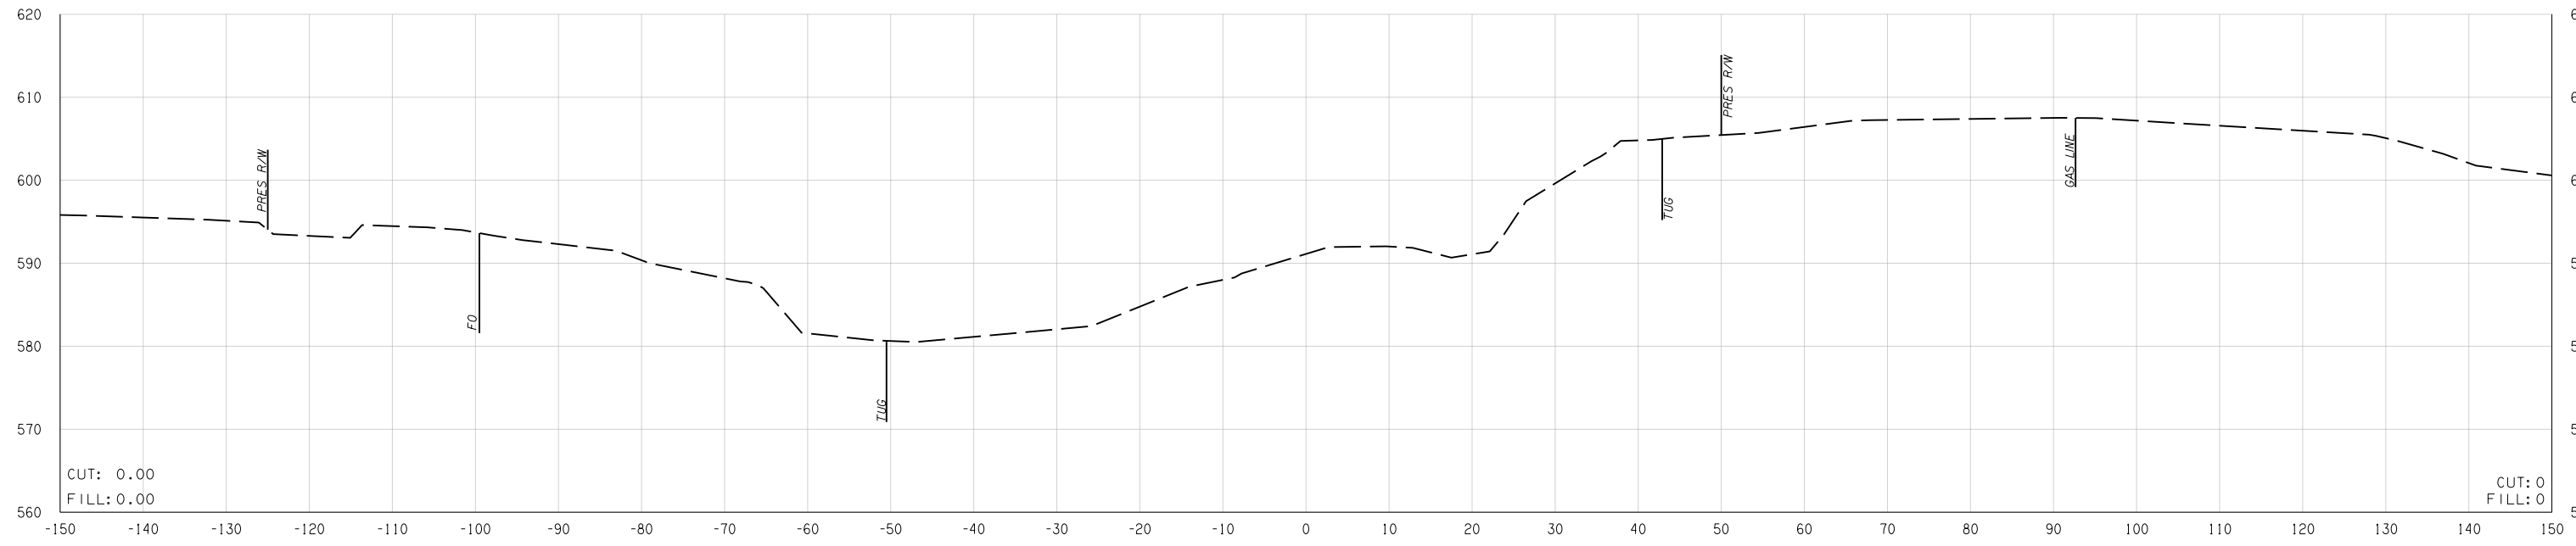

76 + 00.00 STA. 76 + 00.00 END EARTHWORK EXCEPTION

02-08-16 Y:\Division 2\Projects Moved to Project Wise\Bryan 27912 (04) \Cross Sections\27912 (04) -Xsec.dgn