


FED. ROAD DIST. NO.	STATE	JOB PIECE NO.	FISCAL YEAR	SHEET NO.	TOTAL SHEETS
6	OKLA.				

DESCRIPTION	REVISIONS	DATE




PHASE 1

PHASE 1

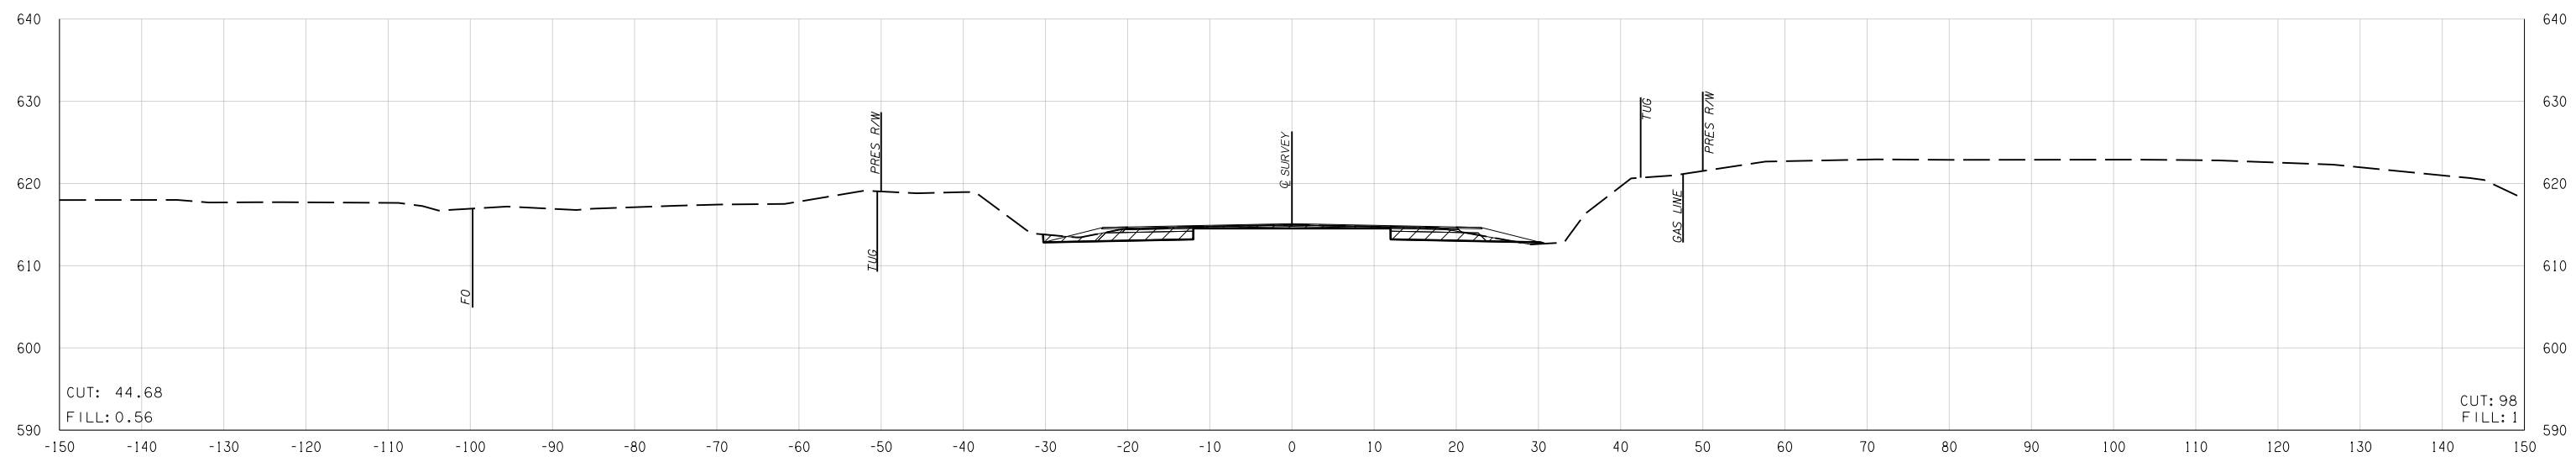

77 + 50.00

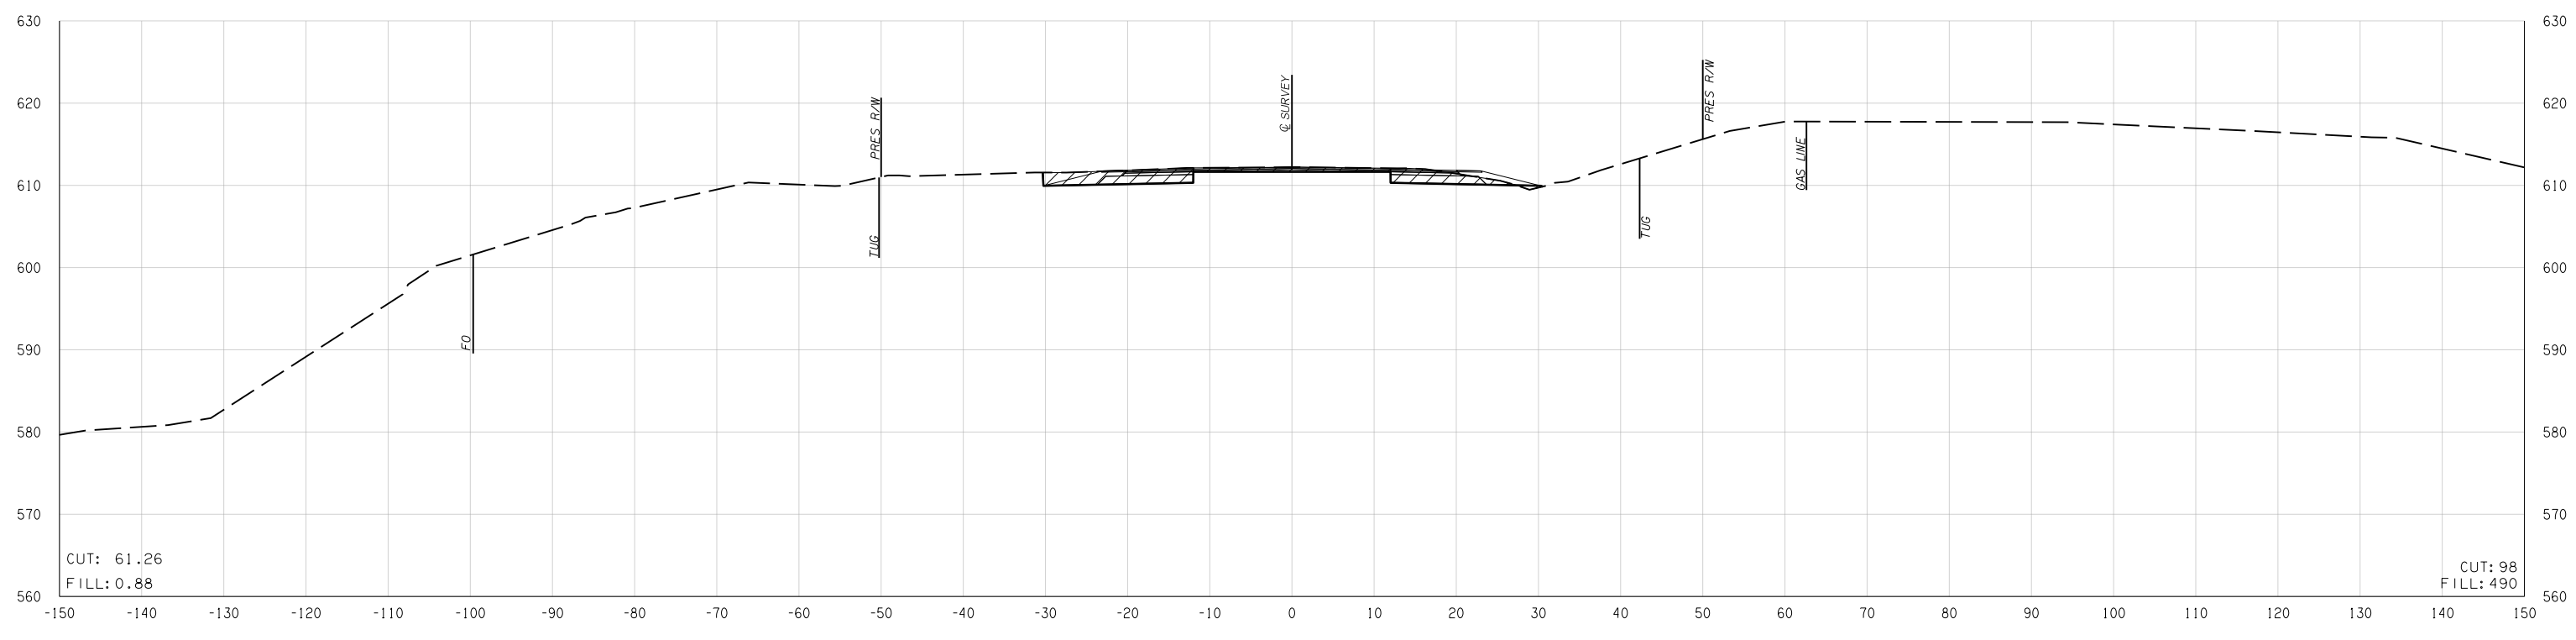

77 + 00.00

02-08-16 Y:\Division 2\Projects Moved to Project Wise\Bryan 27912 (04) \Cross Sections\27912 (04) -Xsec.dgn