



DESCRIPTION	REVISIONS	DATE

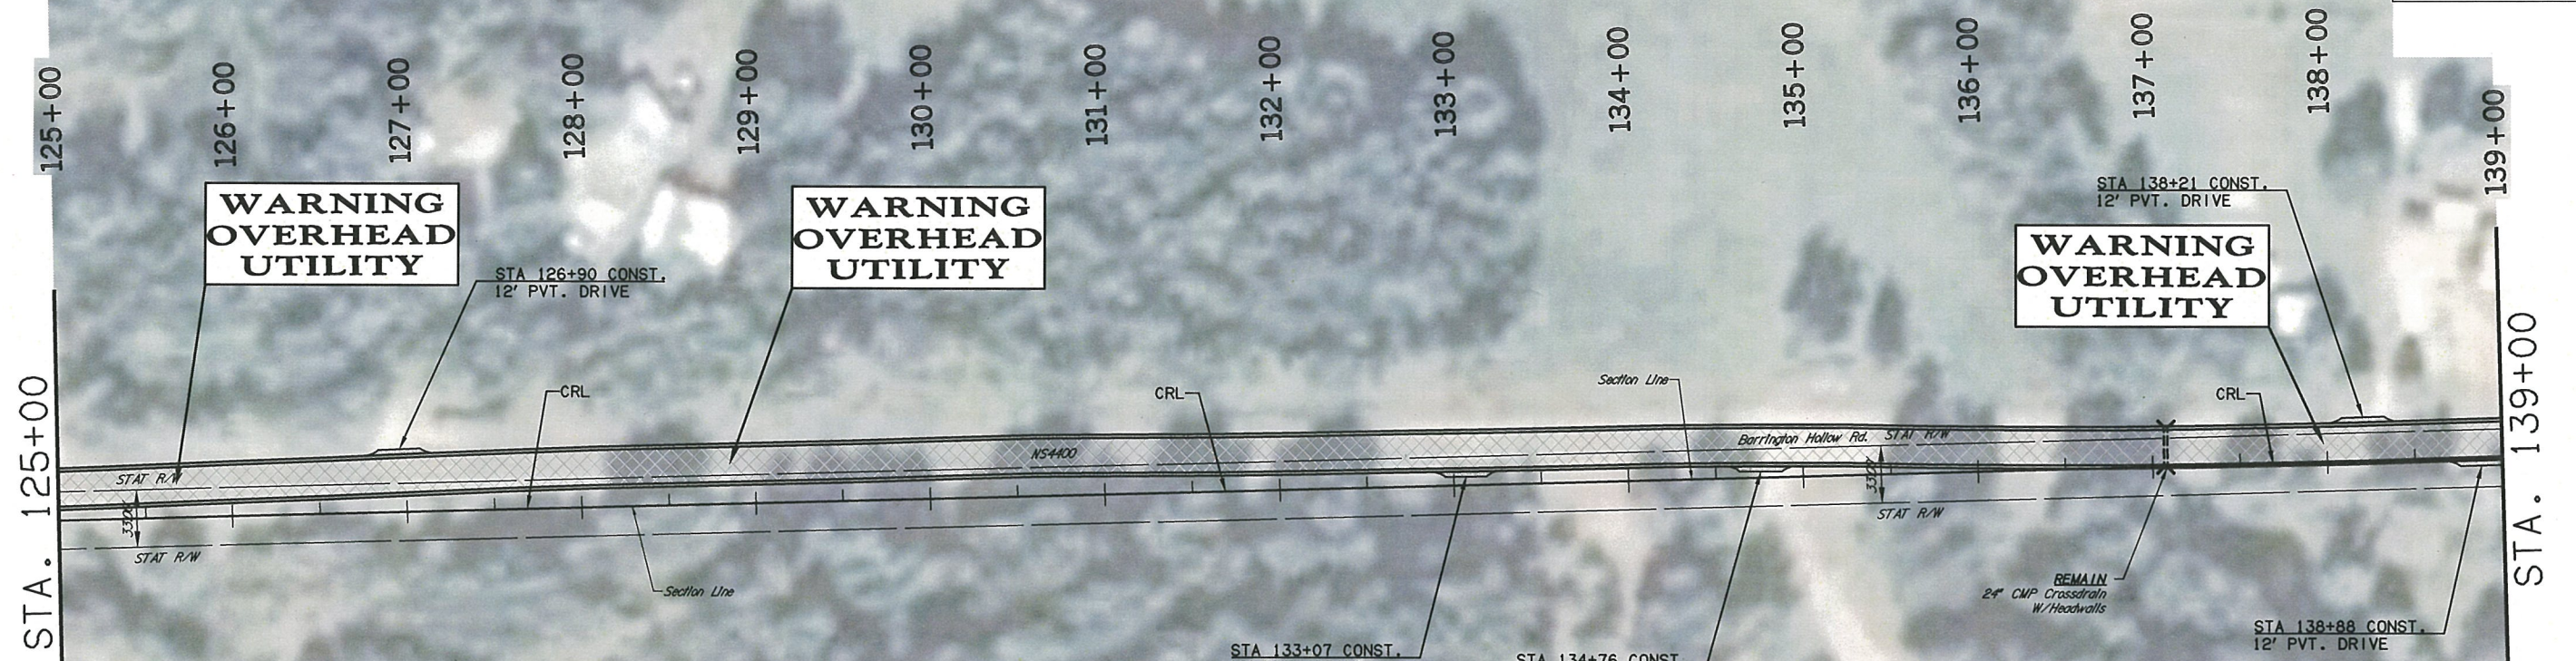



SEC. 33, T18N, R20E

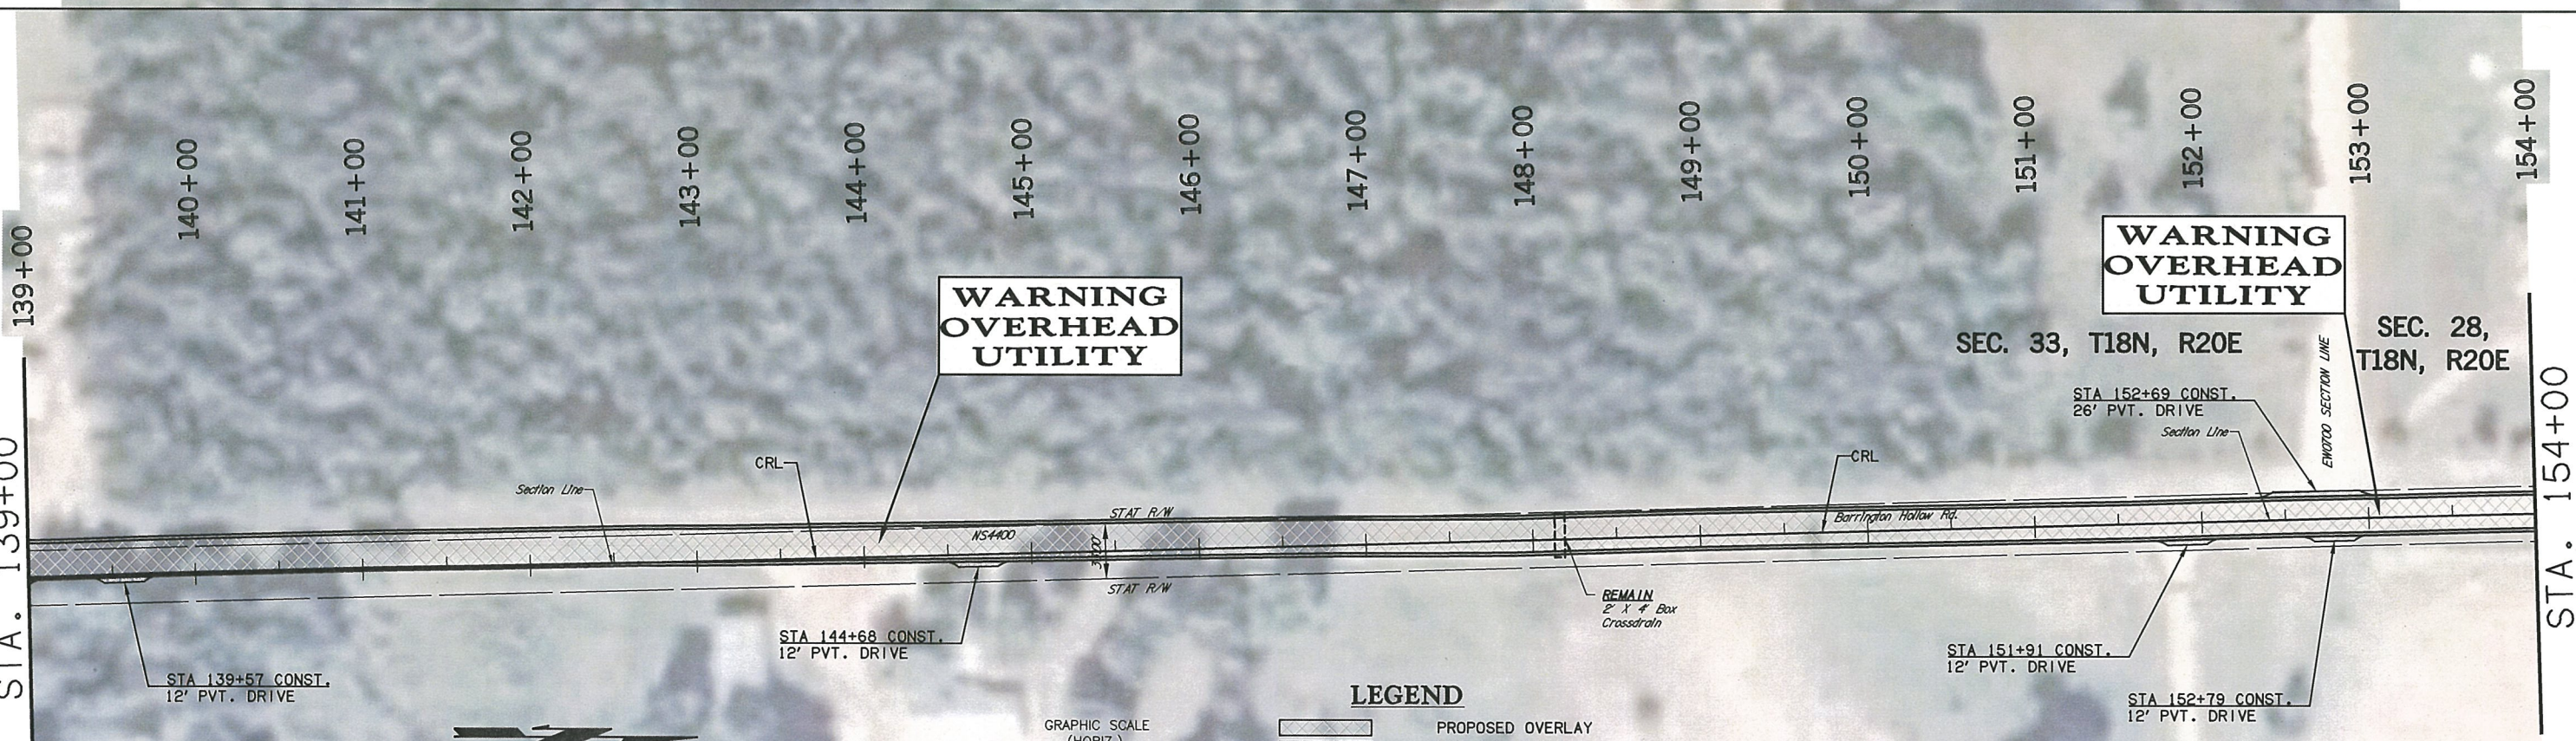


SEC. 34, T18N, R20E



LEGEND

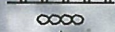-  PROPOSED OVERLAY
-  T.B.S.C. TYPE E GUARDRAIL
-  RIP RAP
-  BENCHMARK

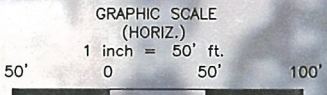

Wednesday, December 02, 2015 2:36:20 PM
V:\13-828E Barrington Hollow Br 22 & LWC-Cherokee 2-CED02\CIV3D\PLANS\B28-PLAN SHEETS.dwg