
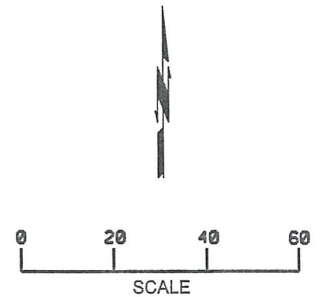


- NOTES:
1. CONTRACTOR TO CONTACT OG&E FOR POWER DISCONNECT TO EXISTING STREETLIGHT. CONTRACTOR IS TO REMOVE THE FOOTING FOR THE EXISTING STREETLIGHT BELOW EXISTING GRADE.
 2. VOIDS LEFT BY REMOVAL OF PULL BOXES SHALL BE BACKFILLED TO GRADE.
 3. EXISTING CONTROLLER CABINET PAD TO BE REMOVED AND SODDED.
 4. FOOTINGS FROM REMOVED SIGNAL POLES SHALL BE REMOVED BELOW GRADE.

LEGEND

 REMOVAL OF CONCRETE WALK/INSTALLATION OF SOLID SLAB SODDING

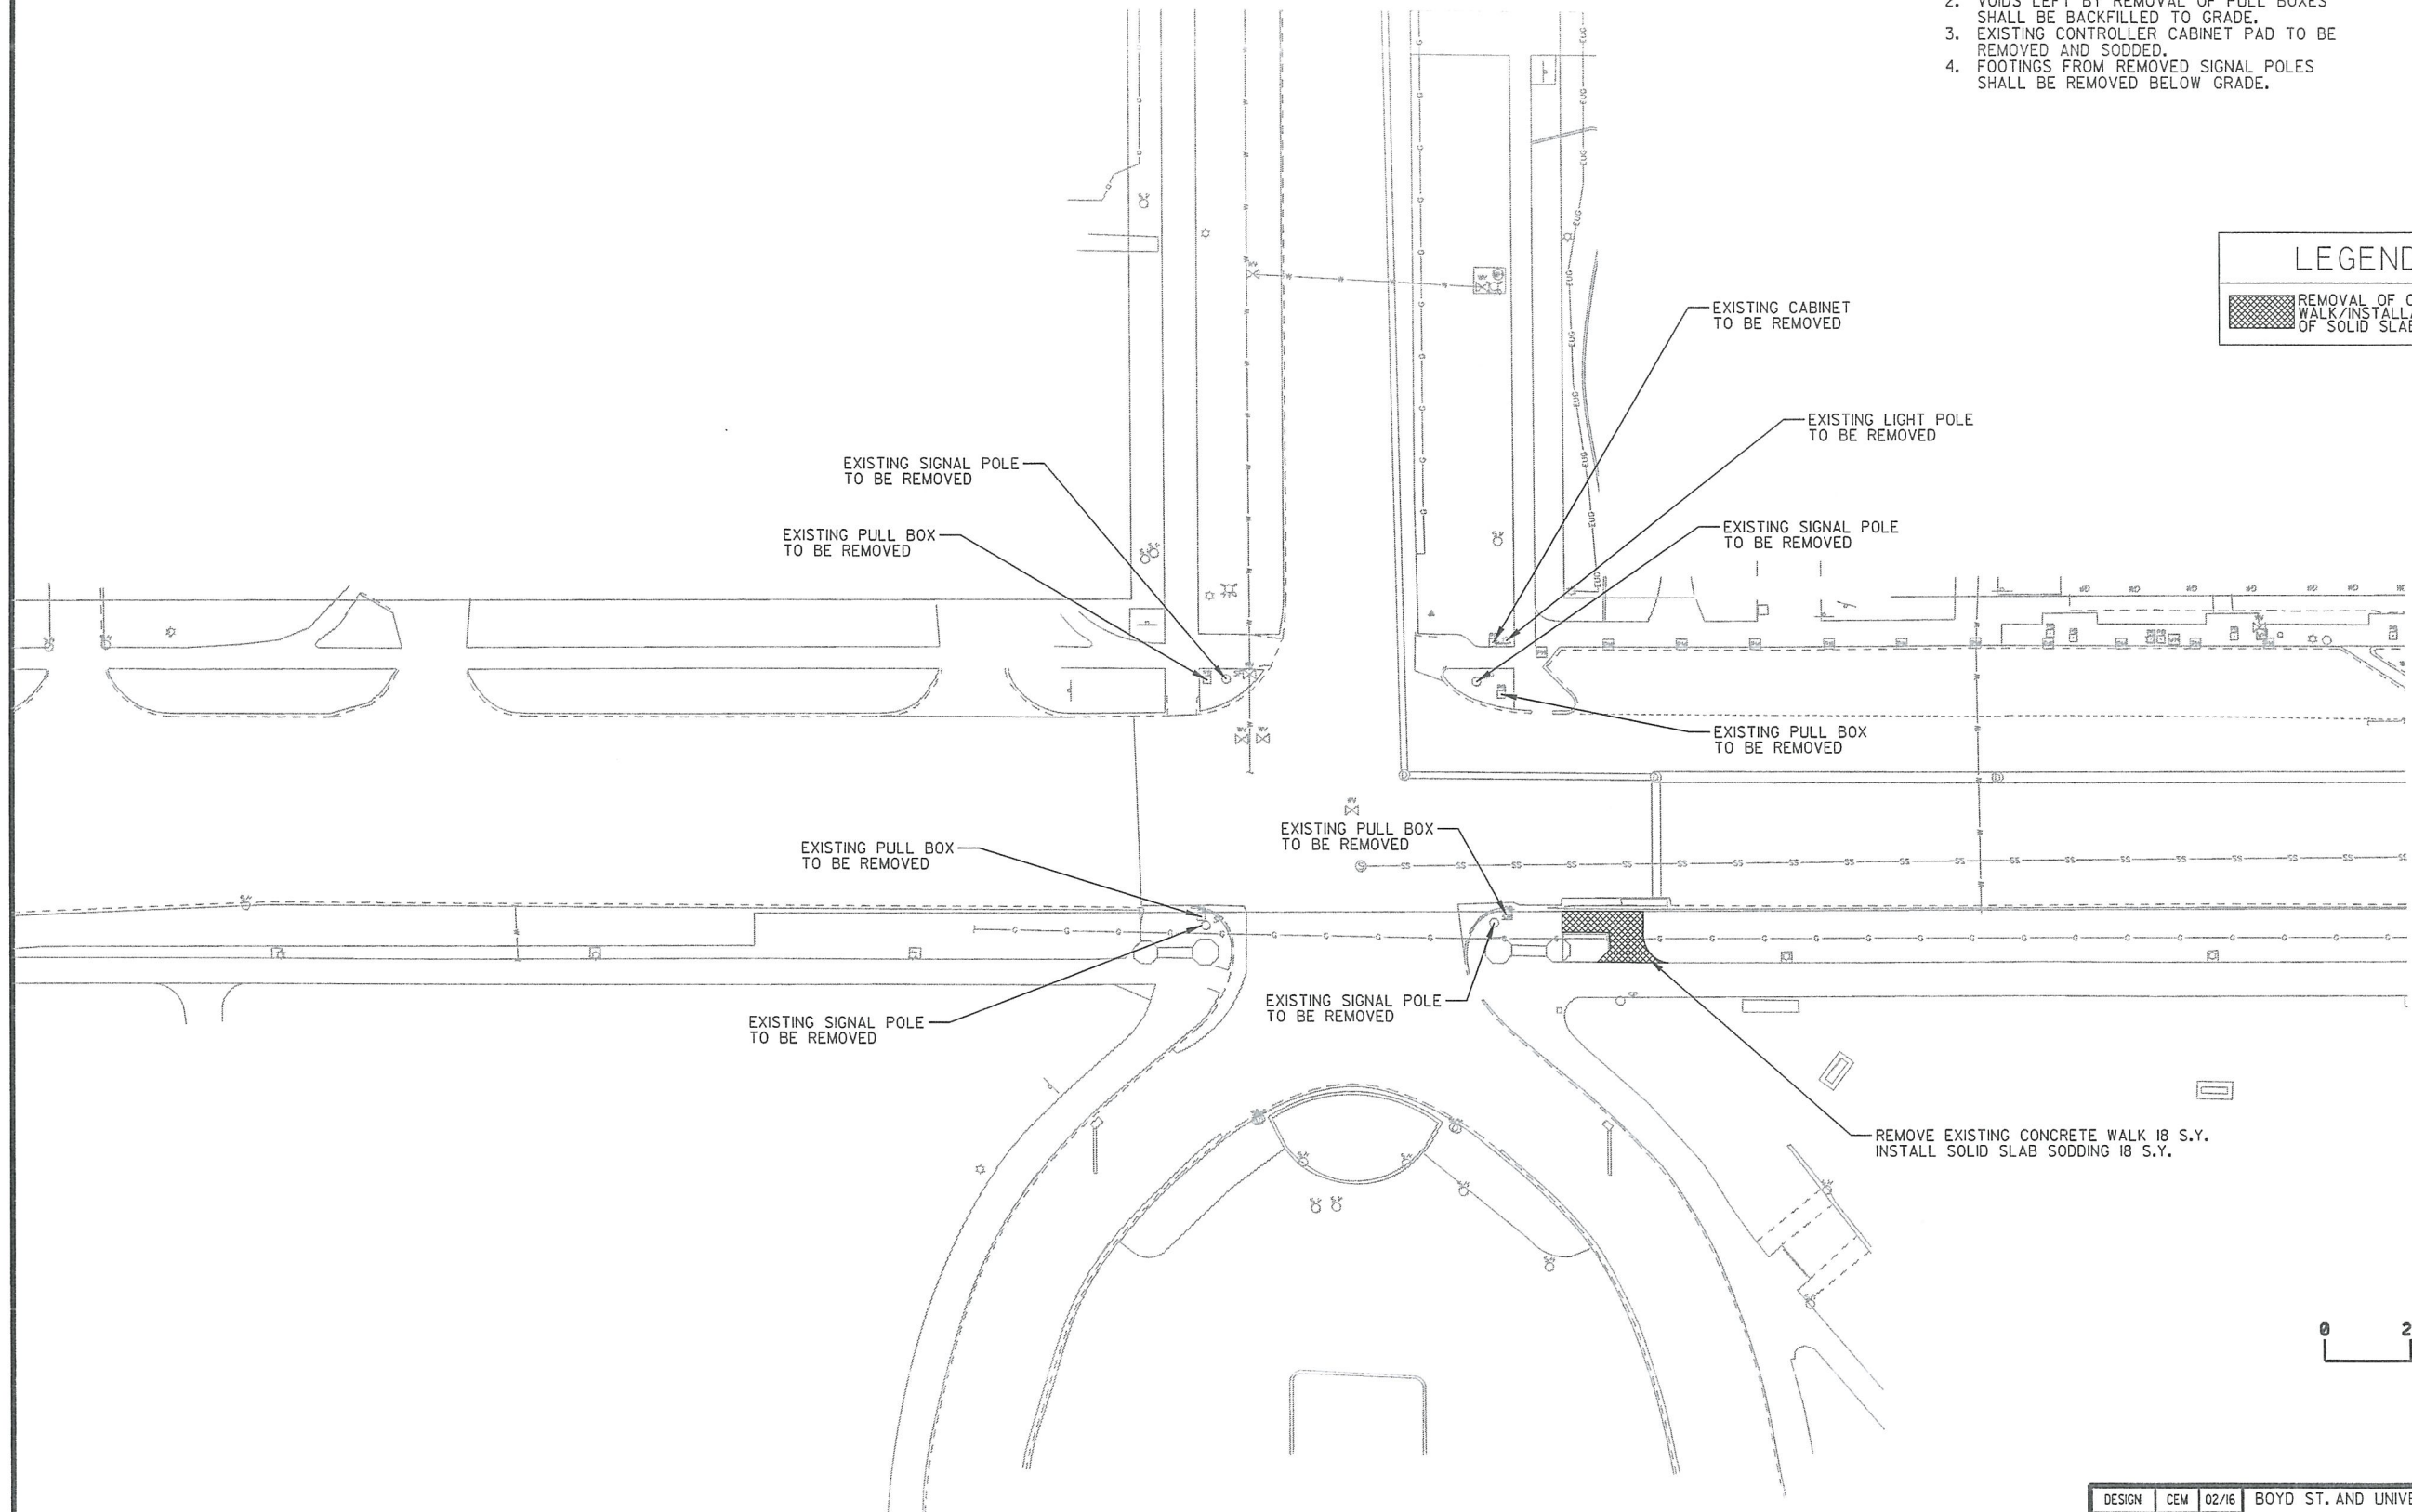

DESIGN	CEM	02/16	BOYD ST. AND UNIVERSITY BLVD.
DRAWN	CEM	02/16	
CHECKED	NDT	02/16	
APPROVED			
SQUAD	GARVER		
			REMOVAL AND INSTALLATION
			STATE JOB NO. 24285(04) SHEET NO. 10
			2/23/2016 CLEVELAND COUNTY BOYD ST.