
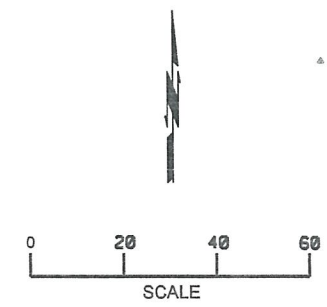


NOTES:
 1. FOR DIMENSIONS NOT SHOWN ON THE PLANS FOR PAVEMENT MARKINGS SEE O.D.O.T. STANDARD DRAWINGS; PMI-1-01.
 2. ALL EXISTING PAVEMENT MARKINGS THAT CONFLICT WITH PROPOSED MARKINGS ARE TO BE REMOVED.

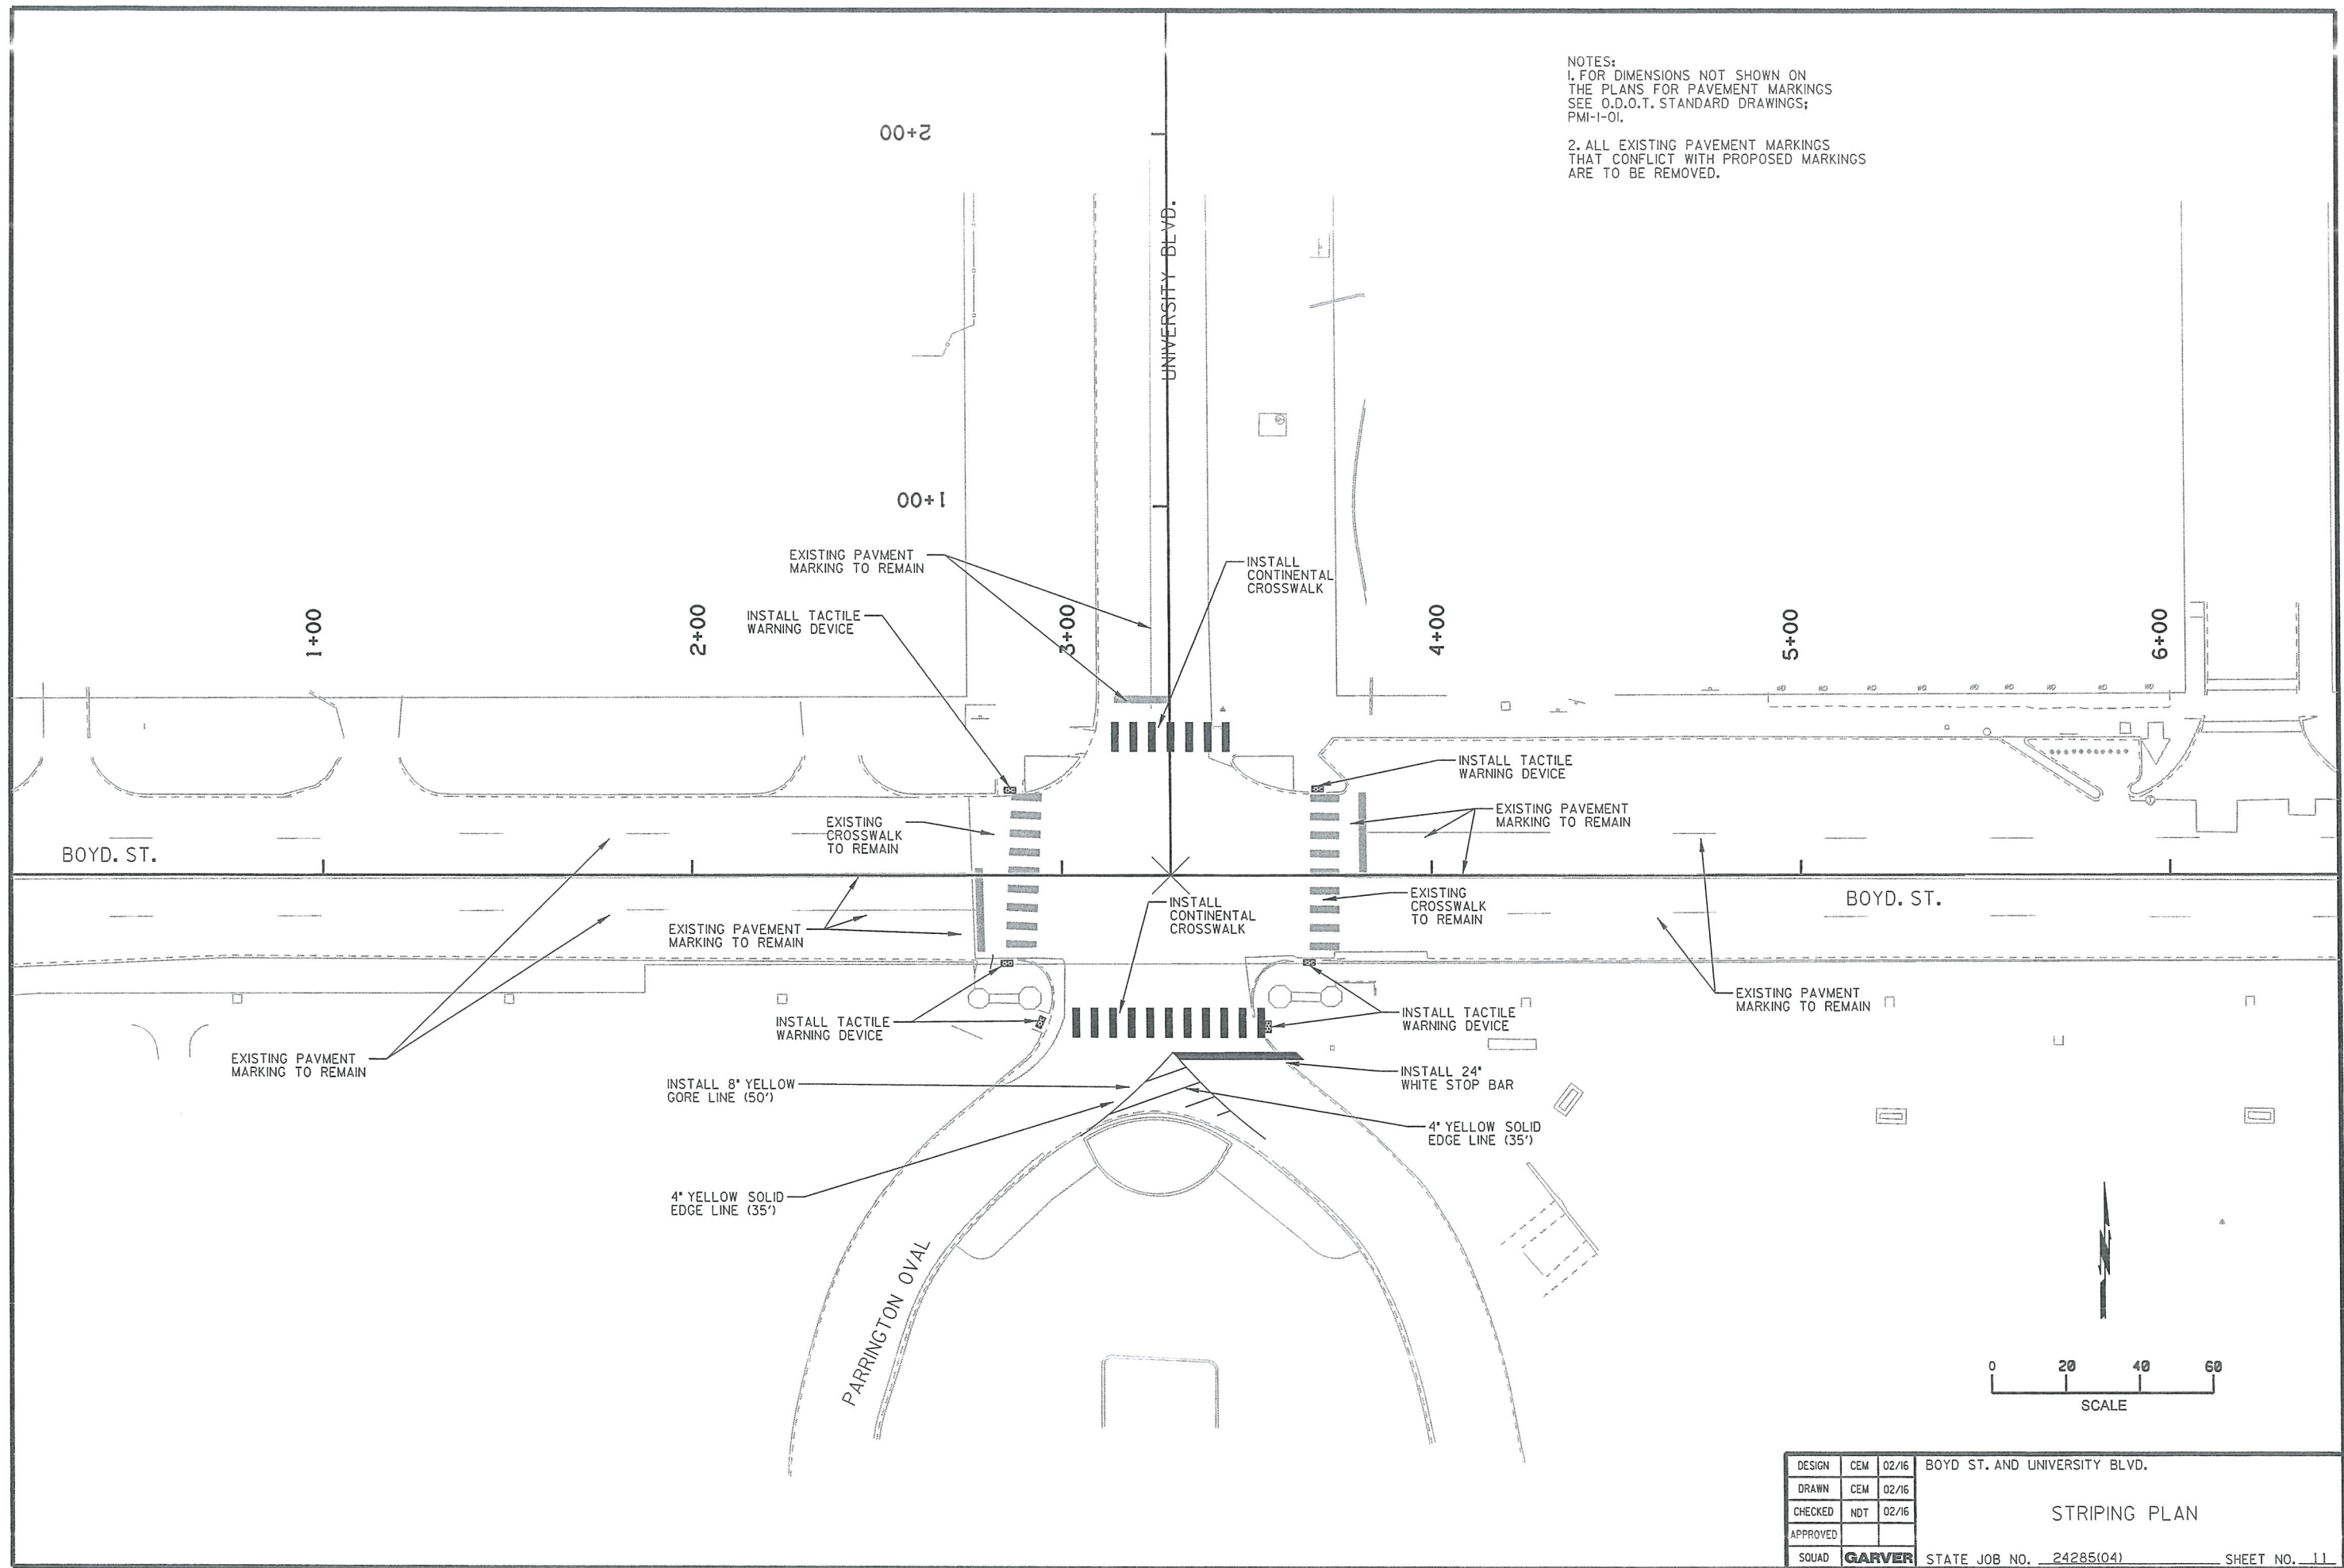

DESIGN	CEM	02/16	BOYD ST. AND UNIVERSITY BLVD.
DRAWN	CEM	02/16	
CHECKED	NDT	02/16	
APPROVED			
SQUAD	GARVER		
			STATE JOB NO. 24285(04)
			SHEET NO. 11

STRIPING PLAN