

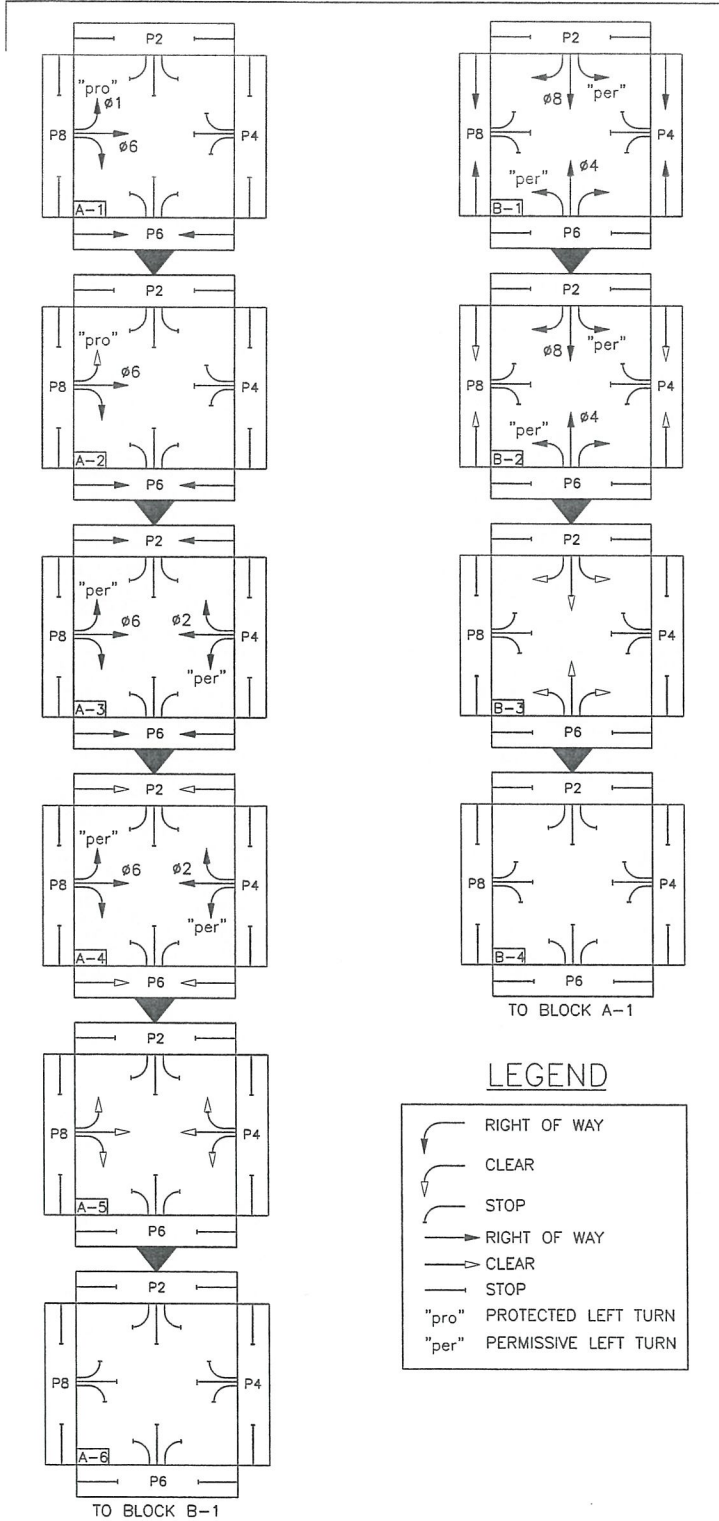




PHASE DIAGRAM

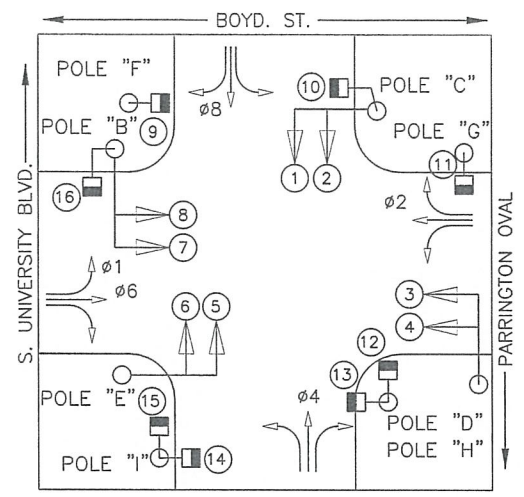

LEGEND

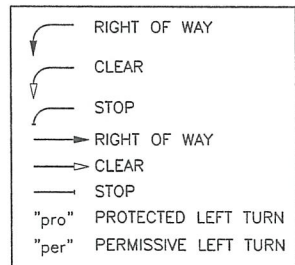

BLOCK NO.	PHASE DESIGNATION	SIGNAL HEAD NO.															
		1	2	3	4	5	6	7	8	9&10	11&12	13&14	15&16				
A1	Ø1, Ø6 & P6 ROW	R	R	G	G	R	R	R	R	DW	DW	W	DW				
A2	Ø1 CLR Ø6 & P6 ROW	R	R	G	G	R	R	R	R	DW	DW	W	DW				
A3	Ø2, Ø6, P2, & P6 ROW	R	R	G	G	R	R	G	G	W	DW	W	DW				
A4	Ø2 & Ø6 ROW, P2 & P6 CLR	R	R	G	G	R	R	G	G	FDW	DW	FDW	DW				
A5	Ø2 & Ø6 CLR	R	R	Y	Y	R	R	Y	Y	DW	DW	DW	DW				
A6	ALL RED	R	R	R	R	R	R	R	R	DW	DW	DW	DW				
B1	Ø4, Ø8, P4 & P8 ROW	G	G	R	R	G	G	R	R	DW	W	DW	W				
B2	Ø4 & Ø8 ROW; P4 & P8 CL	G	G	R	R	G	G	R	R	DW	FDW	DW	FDW				
B3	Ø4 & Ø8 CL	Y	Y	R	R	Y	Y	R	R	DW	DW	DW	DW				
B4	ALL RED	R	R	R	R	R	R	R	R	DW	DW	DW	DW				
	FLASHING RED	FR	FR	FR	FR	FR	FR	FR	FR								

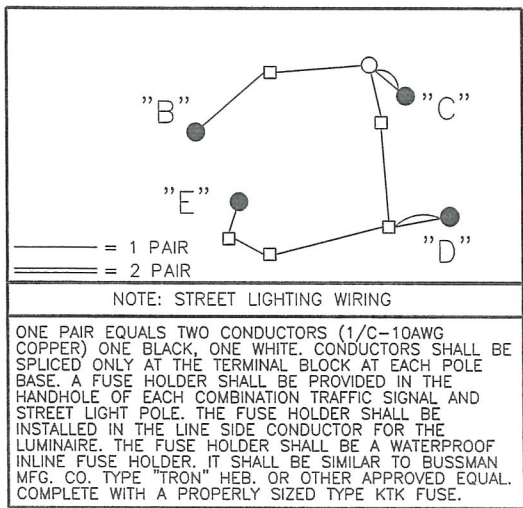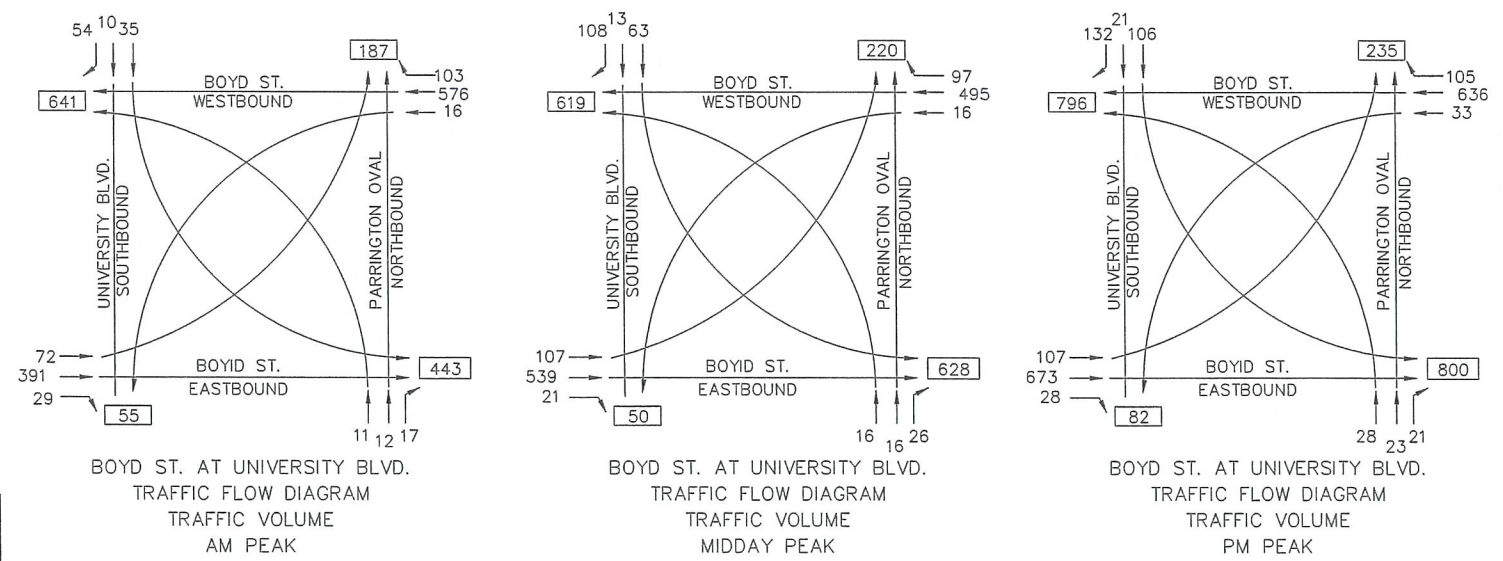

DESIGN	CEM	02/16	BOYD ST. AND UNIVERSITY BLVD.
DRAWN	CEM	02/16	
CHECKED	NDT	02/16	
APPROVED			
SQUAD	GARVER		

PHASING AND STREET LIGHT WIRING

STATE JOB NO. 24285(04) SHEET NO. 14

2/23/2016 CLEVELAND COUNTY BOYD ST.