


SIGNAL HEAD			POLE			CONDUIT			CONTROLLER		
SIGNAL HEAD No.	CABLE ID.	FUNCTION	CONDUCTOR NUMBER	WIRE COLOR	TERMINAL	CONDUCTOR NUMBER	WIRE COLOR	CABLE IDENTIFICATION	TERMINAL	FUNCTION	PHASE

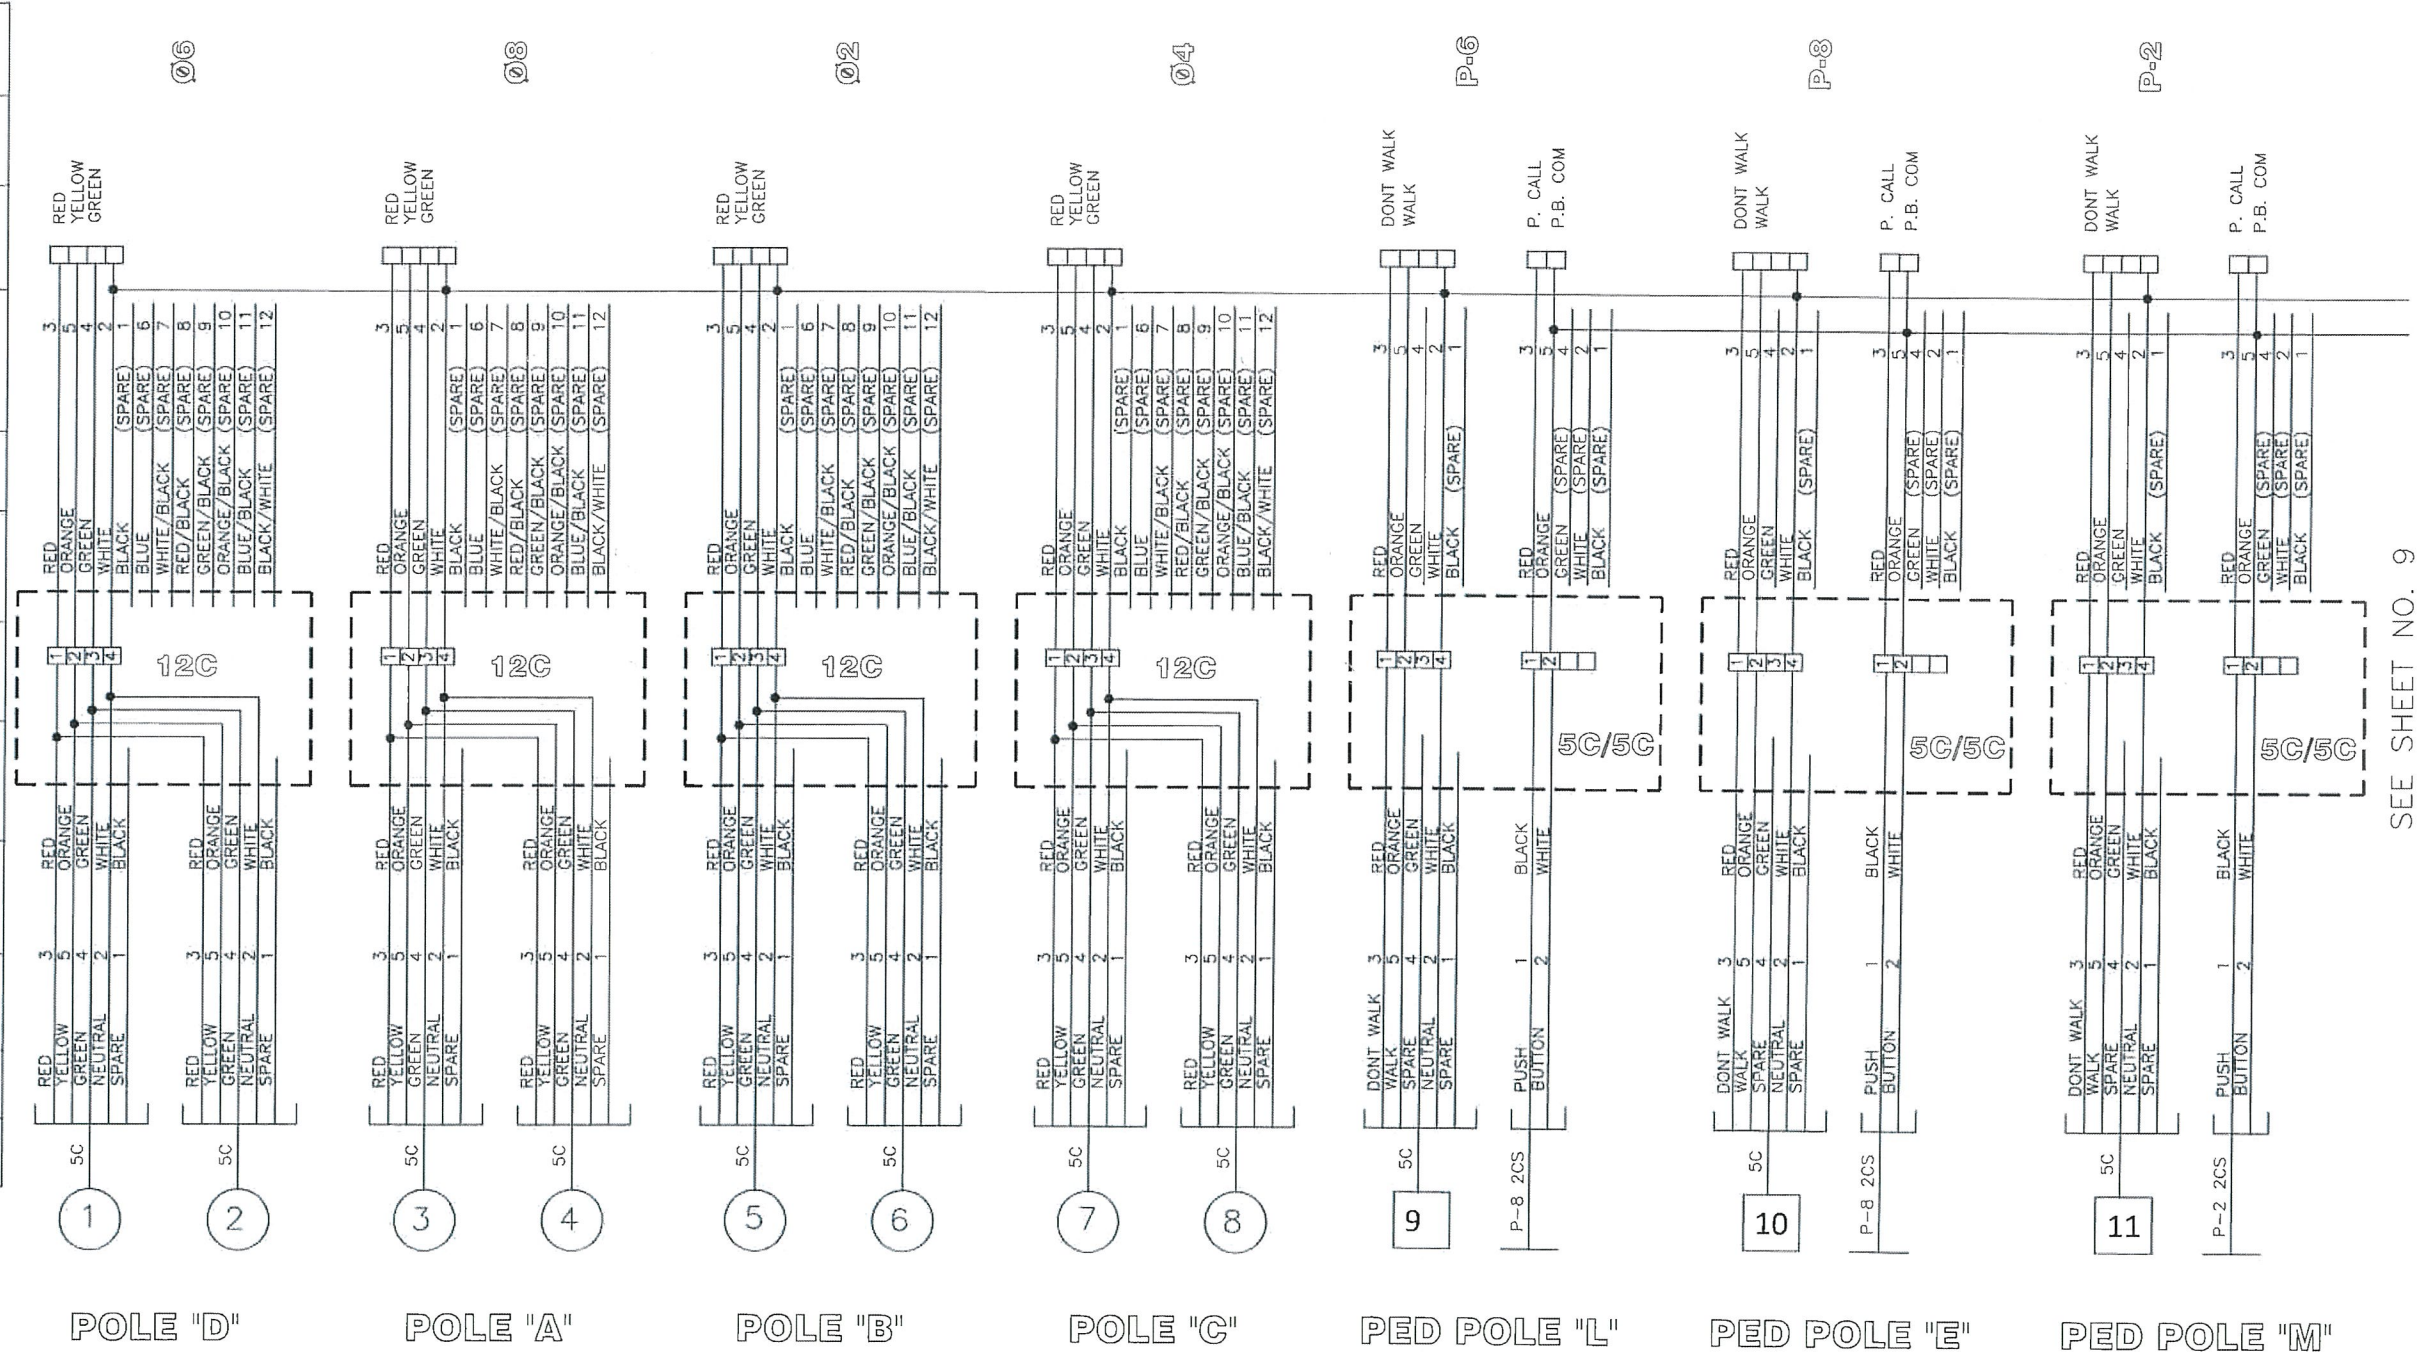


SEE SHEET NO. 9

REVISION	DESCRIPTION	DATE
3	Changed project number on all sheets, from STPG-214D(075)AG, to, STPG-214B(075)AG.	18 Aug 2016

DESIGNED BY: xxx
 DRAWN BY: TVN
 APPROVED BY: XXXX
 DATE: MMDDYY

PROJECT NO. STPG-214B (075)AG
 JOB PIECE NO. 31566(04)

The City of
Oklahoma City
 Public Works Department
 Traffic Management Division



WIRING DIAGRAM
 S PORTLAND AVE & SW 119th ST