



SPAN 1

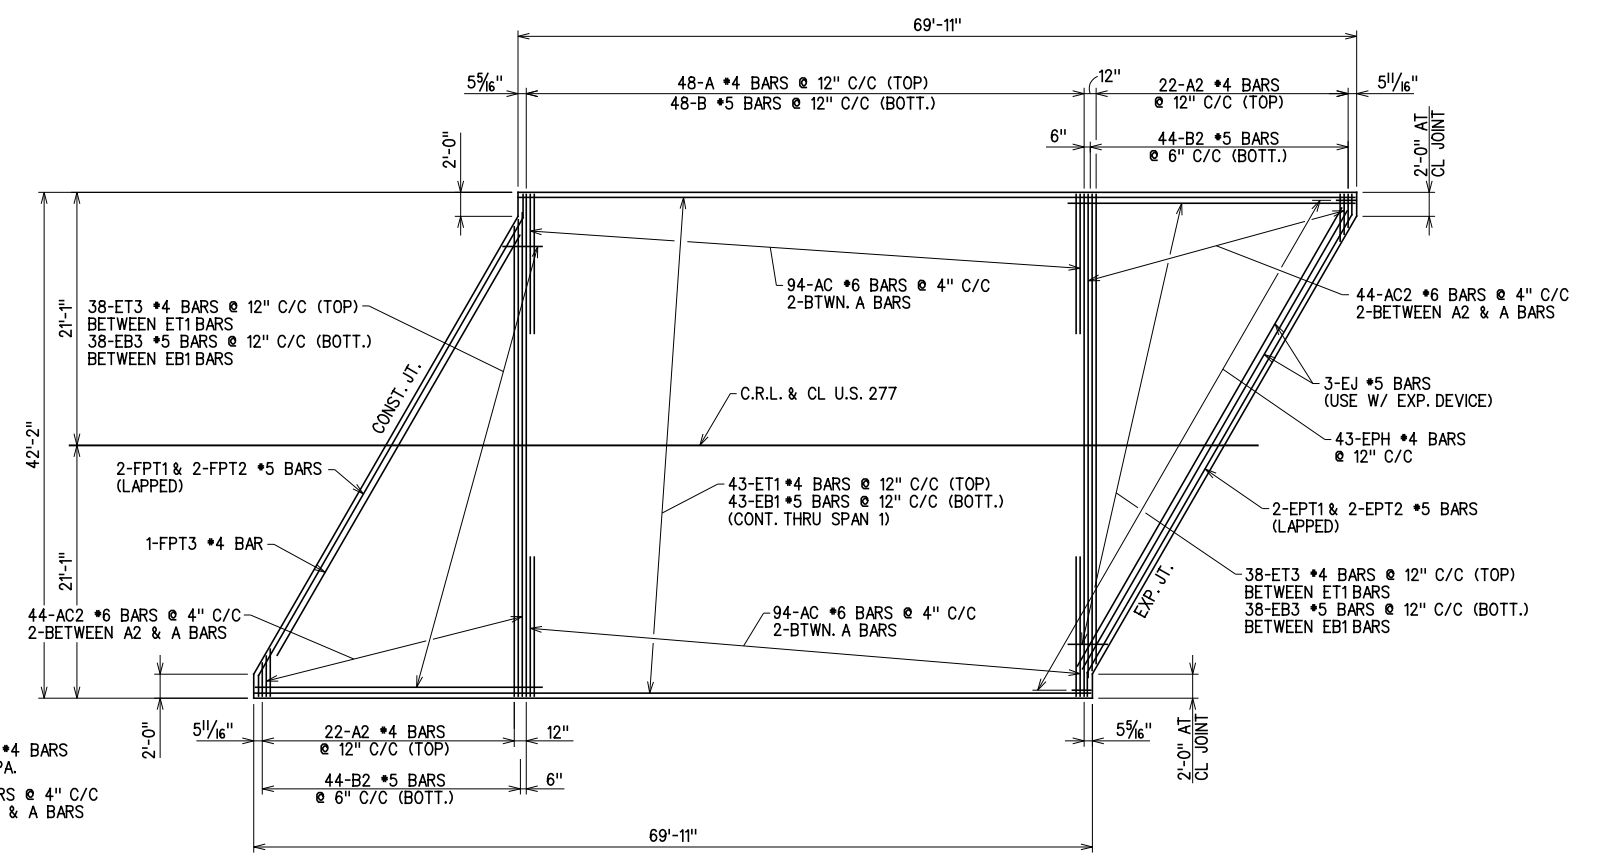

SPAN 2

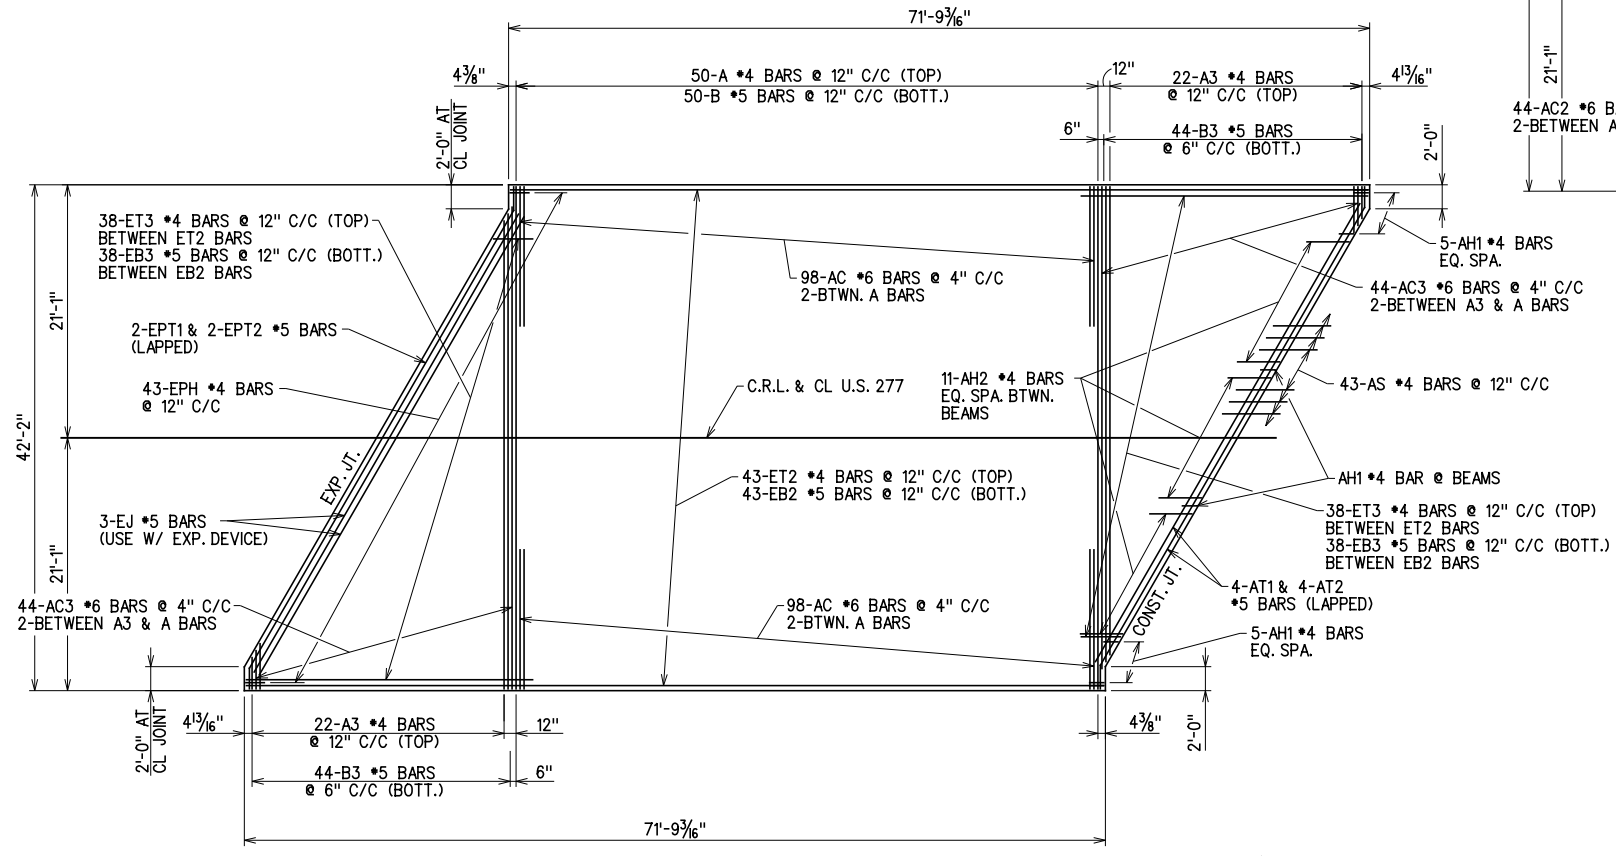

SPAN 3

NOTE:
CONTRACTOR TO PROTECT "AS" BARS FROM DAMAGE
DURING CONSTRUCTION.



GROSSMAN & KEITH
ENGINEERING COMPANY
10408 GREENBRIAR PL., OKLA. CITY OK. 73159
PH. 691-3213 FAX 691-3214
CA. #74 EXPIRES 06/30/2016

DESIGN	
DRAWN	
CHECKED	
APPROVED	
SQUAD	G/K ENGR.

U.S. 277 OVER DEEP RED CREEK OVERFLOW COTTON COUNTY
BRIDGE "C"
CONCRETE DECK DETAILS
(1 OF 3)
JOB PIECE NO. 28036(04) SHEET NO. 88

X:\guernsey\EC-1360\Struc\Bridge_C\DECK.dgn

6/2/2016