


OKLAHOMA DEPARTMENT OF TRANSPORTATION					
FED. ROAD DIST. NO.	STATE	FED. AID PROJ. NO.	FISCAL YEAR	SHEET NO.	TOTAL SHEETS
	OKLA.				
DESCRIPTION		REVISION	DATE		

S.E. 1/4 Sec. 9
T-4-S, R-12-W

N.E. 1/4 Sec. 9
T-4-S, R-12-W

S.W. 1/4 Sec. 10
T-4-S, R-12-W

N.W. 1/4 Sec. 10
T-4-S, R-12-W

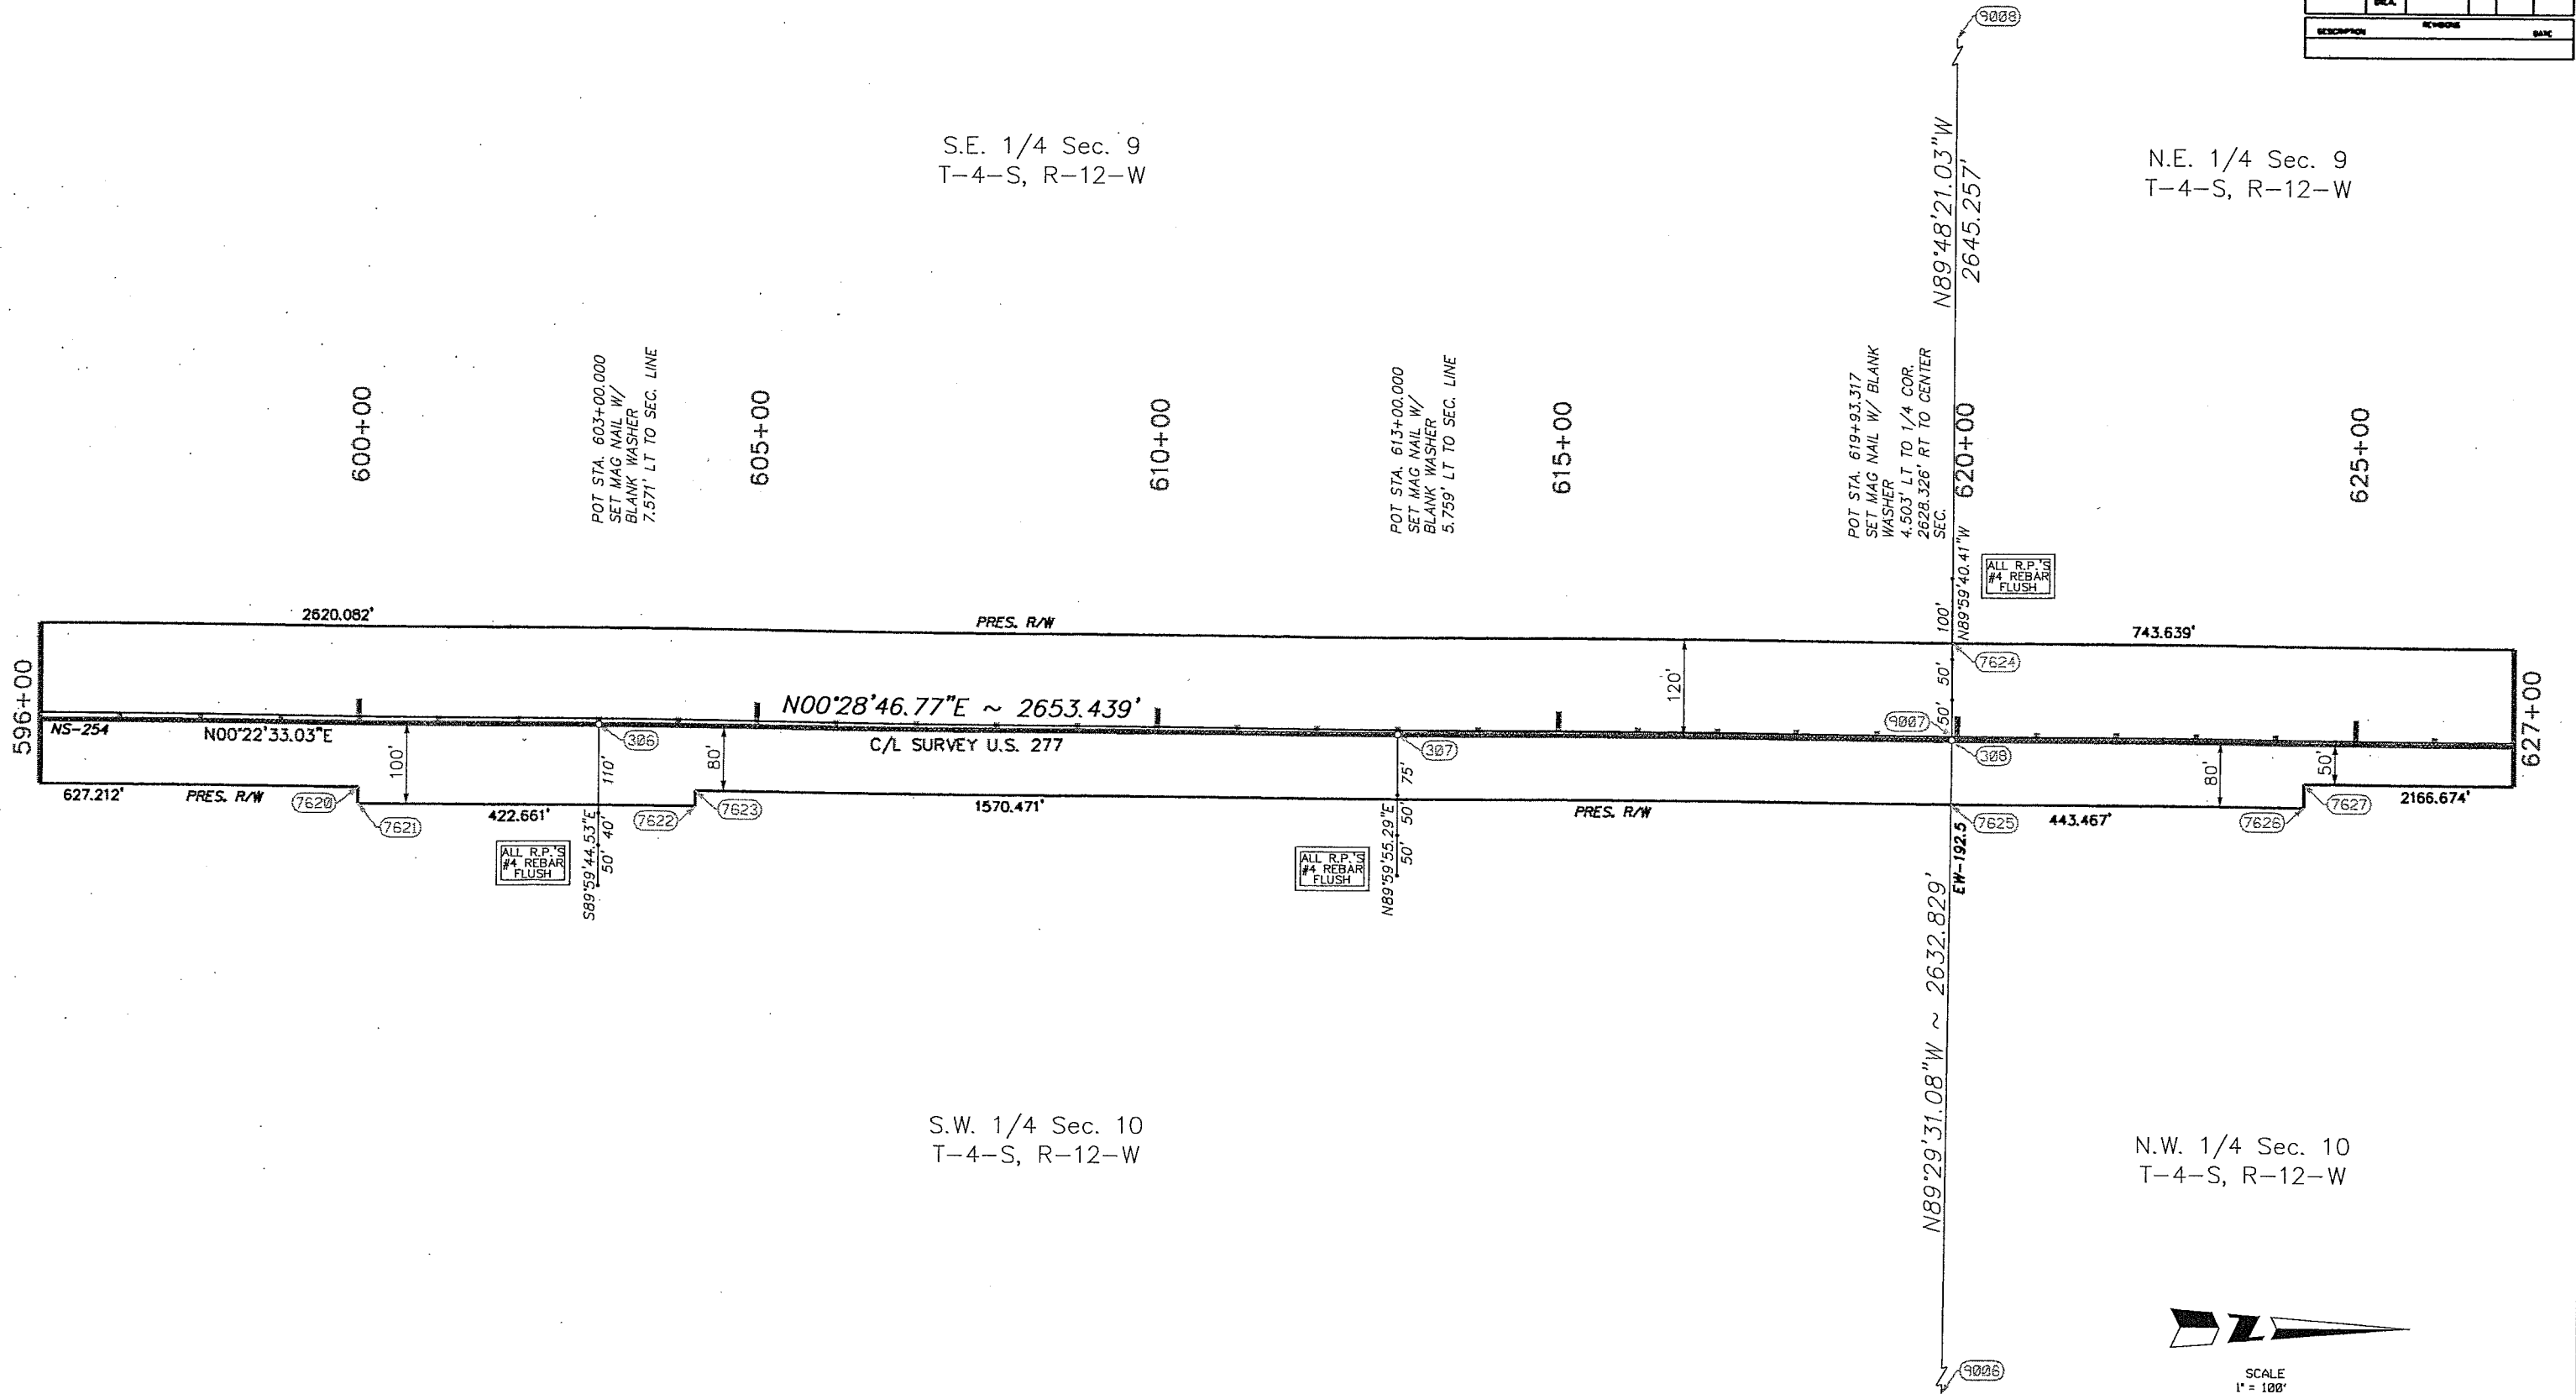

SCALE
1" = 100'

PLS	SS		OKLAHOMA DEPARTMENT OF TRANSPORTATION SURVEY DIVISION
DRAWN	SK		
CHECKED	SS		
APPROVED	SS		
CREW	JH,TK		
SURVEY DATA SHEET			
SWO 4664		11 PROJECT NO. 28036(04)	SHEET NO. 58