
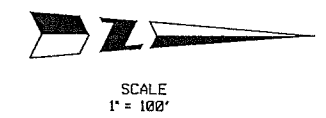


OKLAHOMA DEPARTMENT OF TRANSPORTATION					
FED. ROAD DIST. NO.	STATE	FED. PROJ. NO.	FISCAL YEAR	SHEET NO.	TOTAL SHEETS
	OKLA.				
DESCRIPTION			REVISIONS	DATE	

N.E. 1/4 Sec. 9  
T-4-S, R-12-W

N.W. 1/4 Sec. 10  
T-4-S, R-12-W

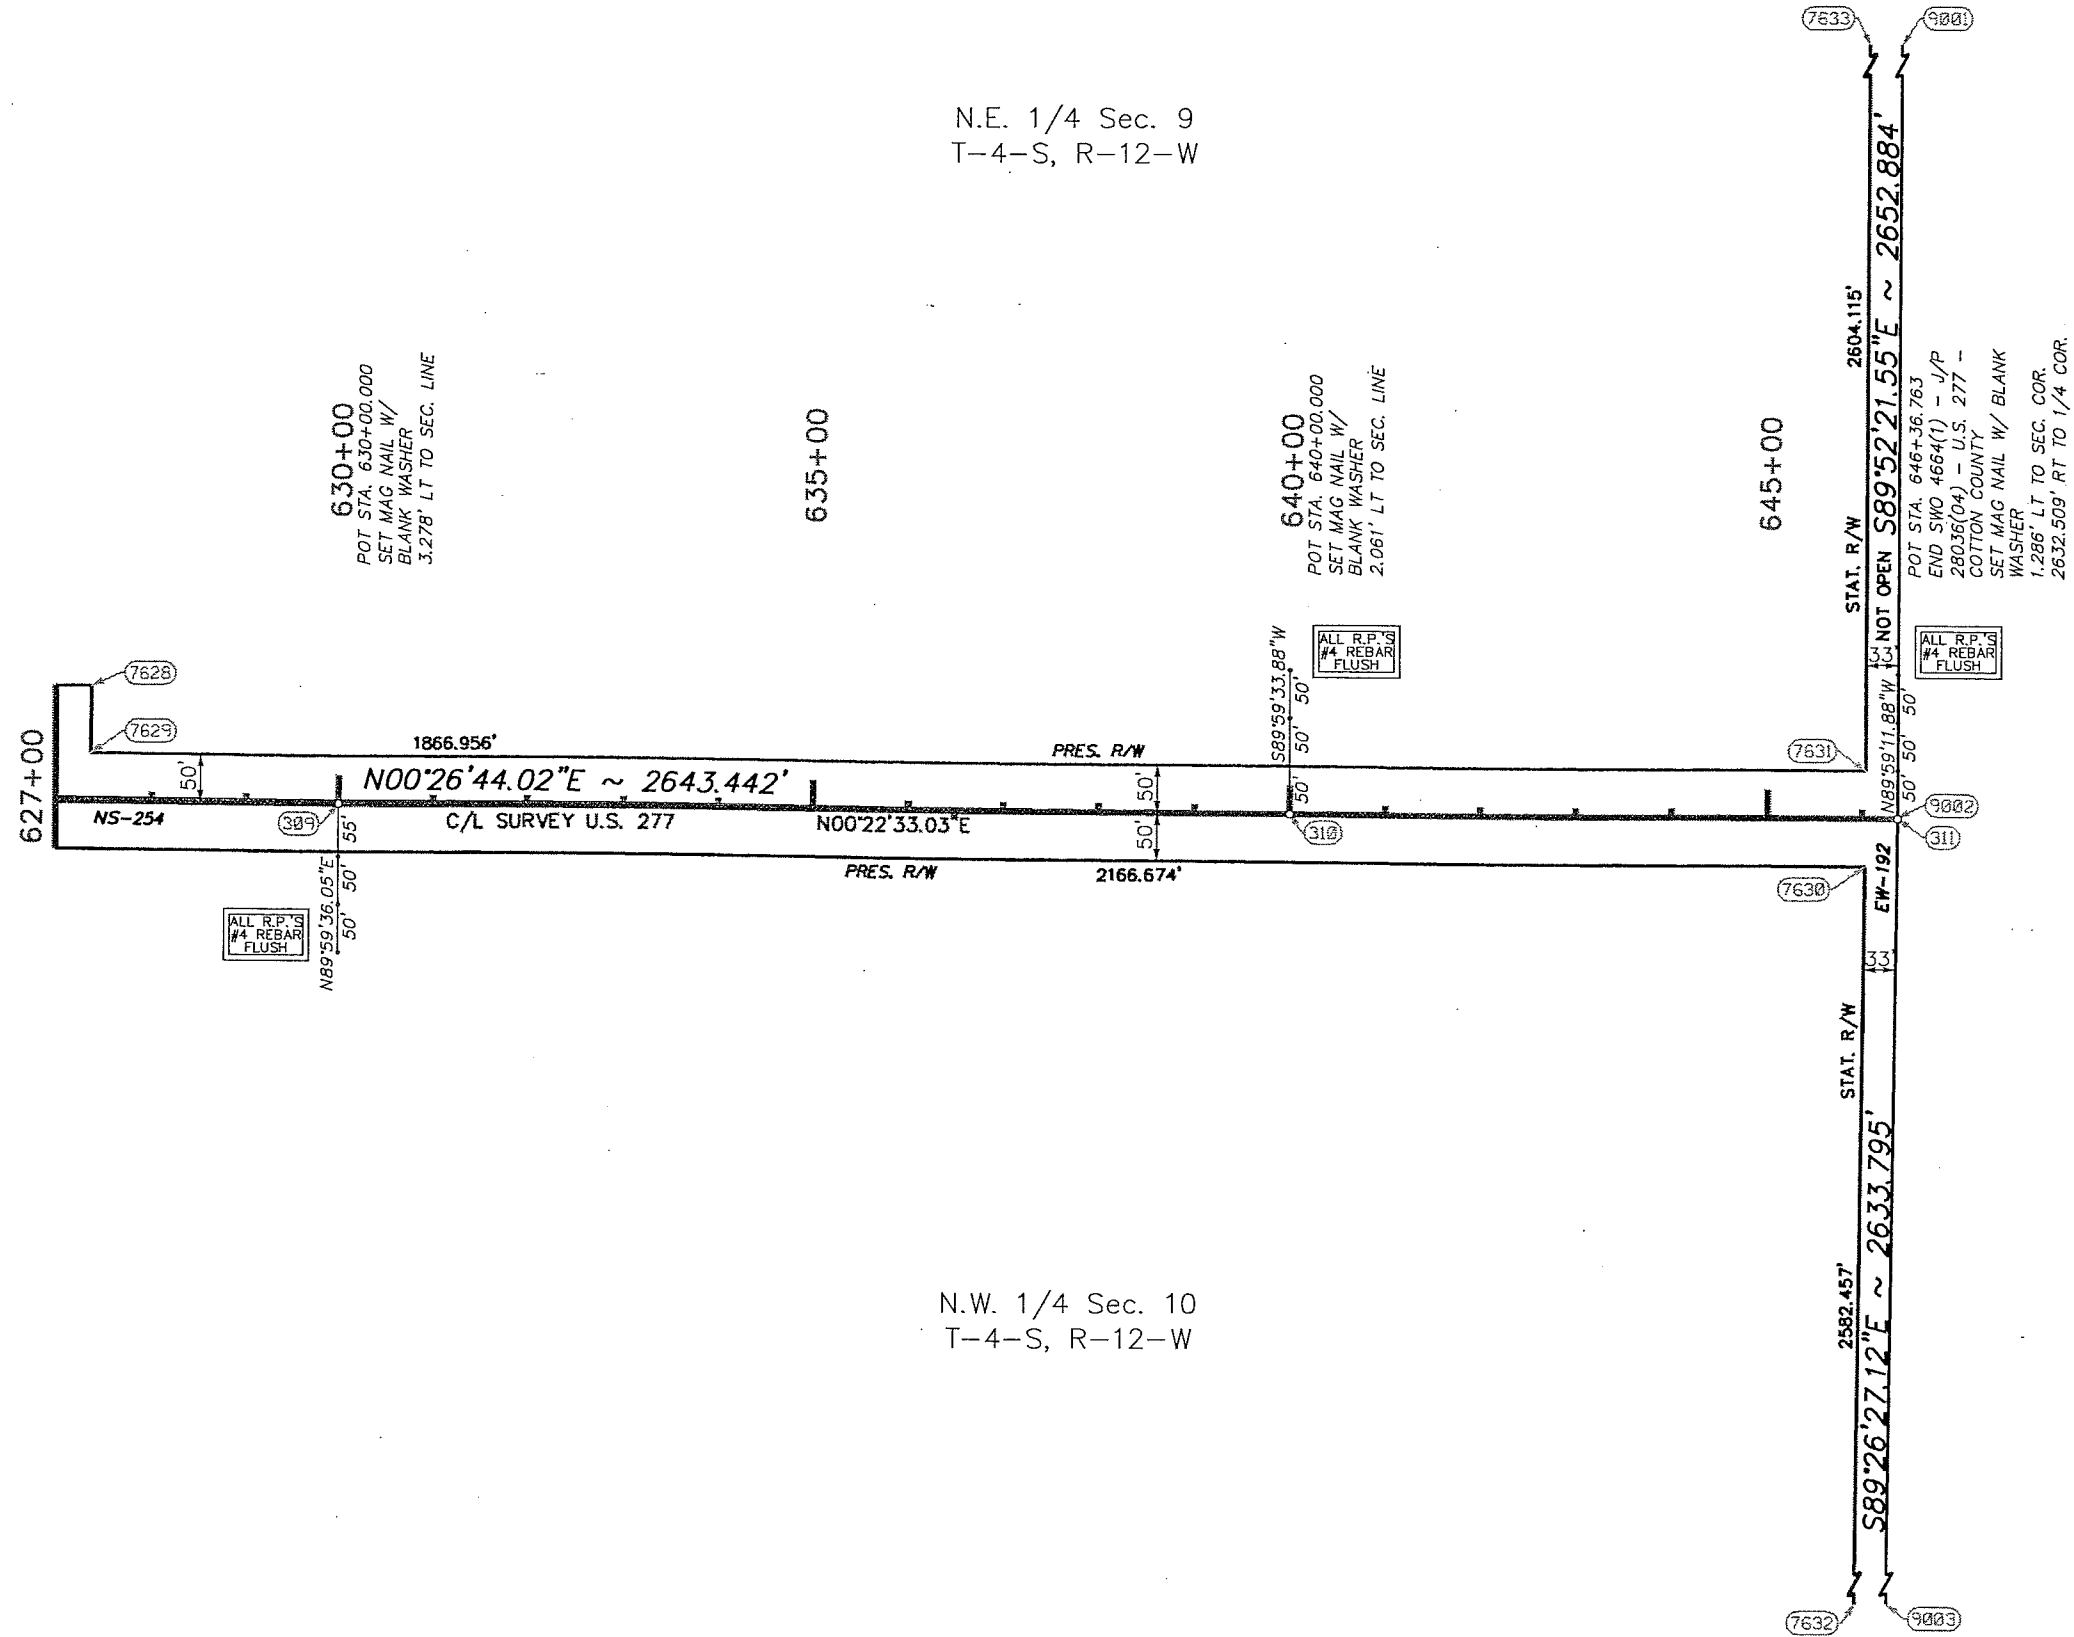

OKLAHOMA DEPARTMENT OF TRANSPORTATION SURVEY DIVISION					
PLS	SS				
DRAWN	SK				
CHECKED	SS				
APPROVED	SS				
CREW	JH,TK	SWO 4654	PROJECT NO. 28036(04)	SHEET NO. 59	