

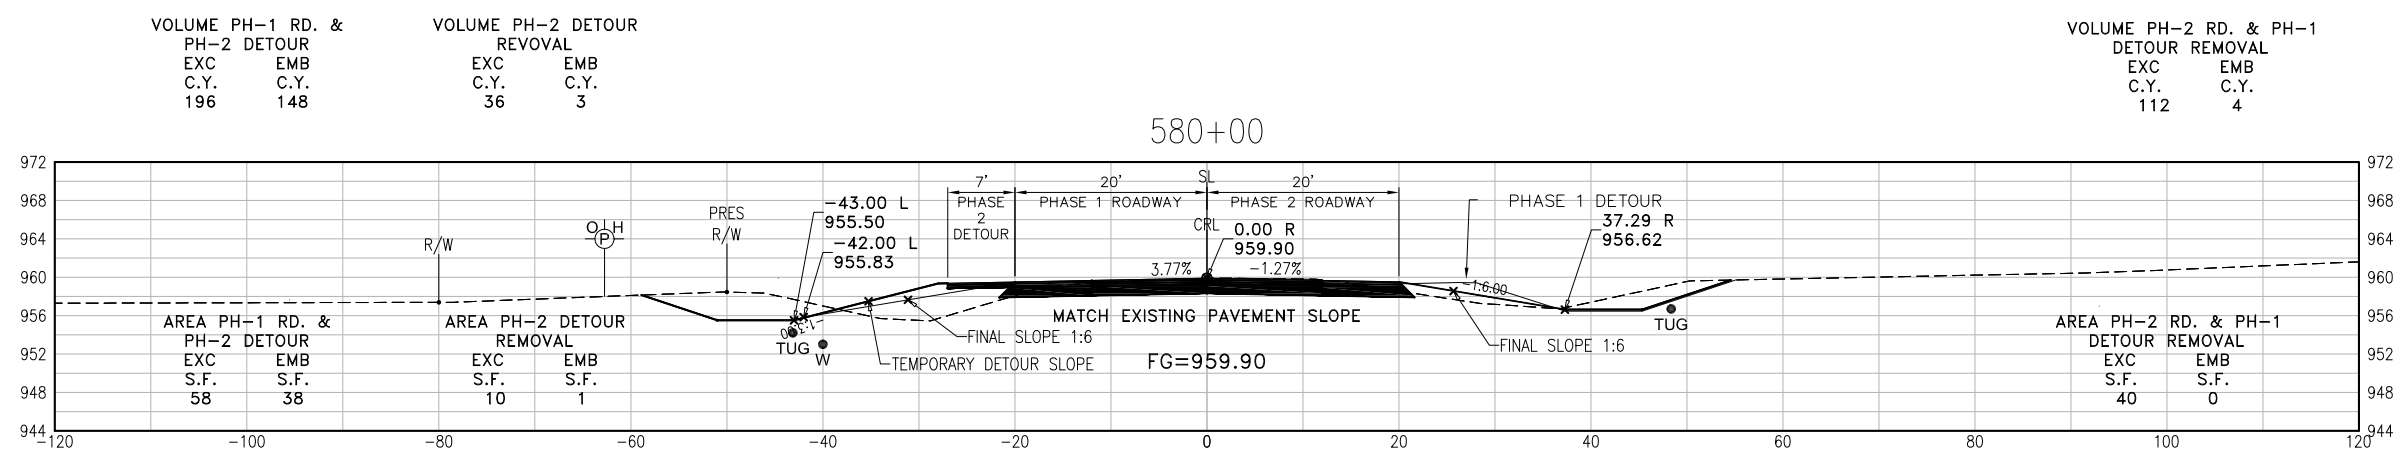
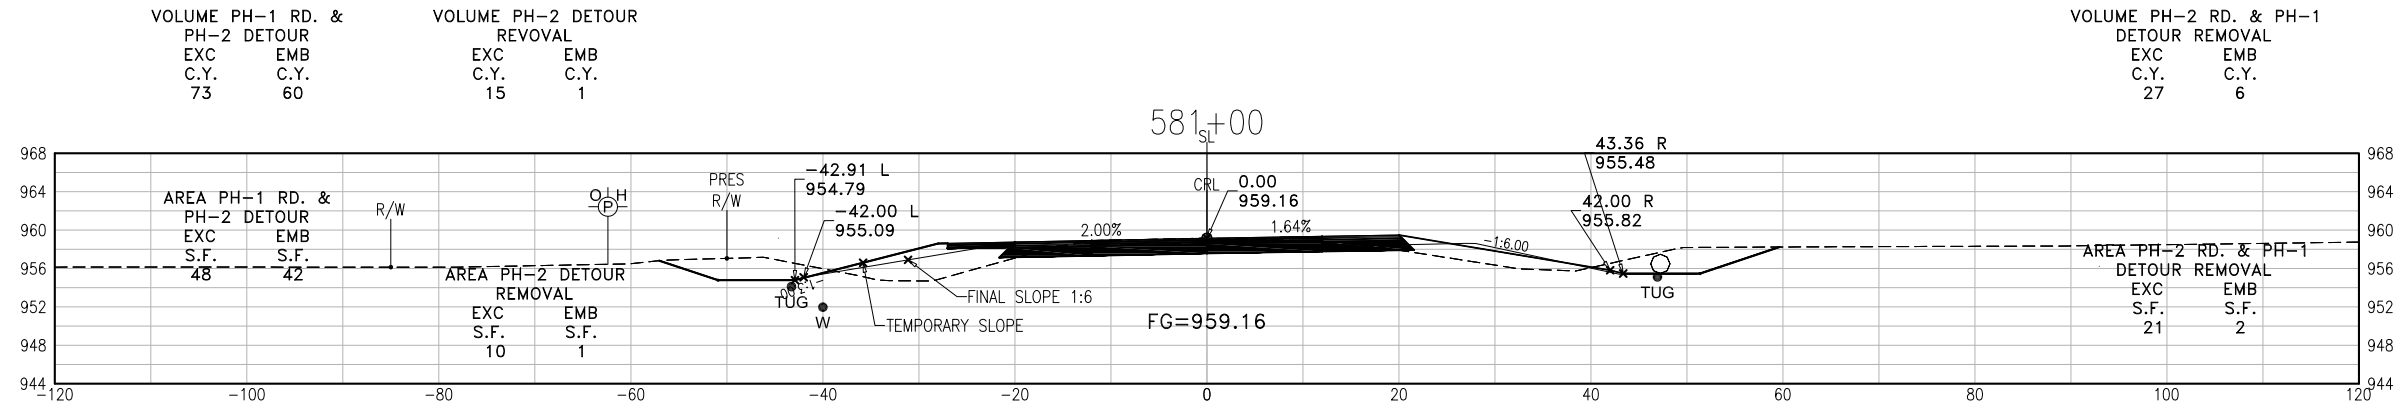


SCALE
Horizontal = 1" = 10'
Vertical = 1" = 10'

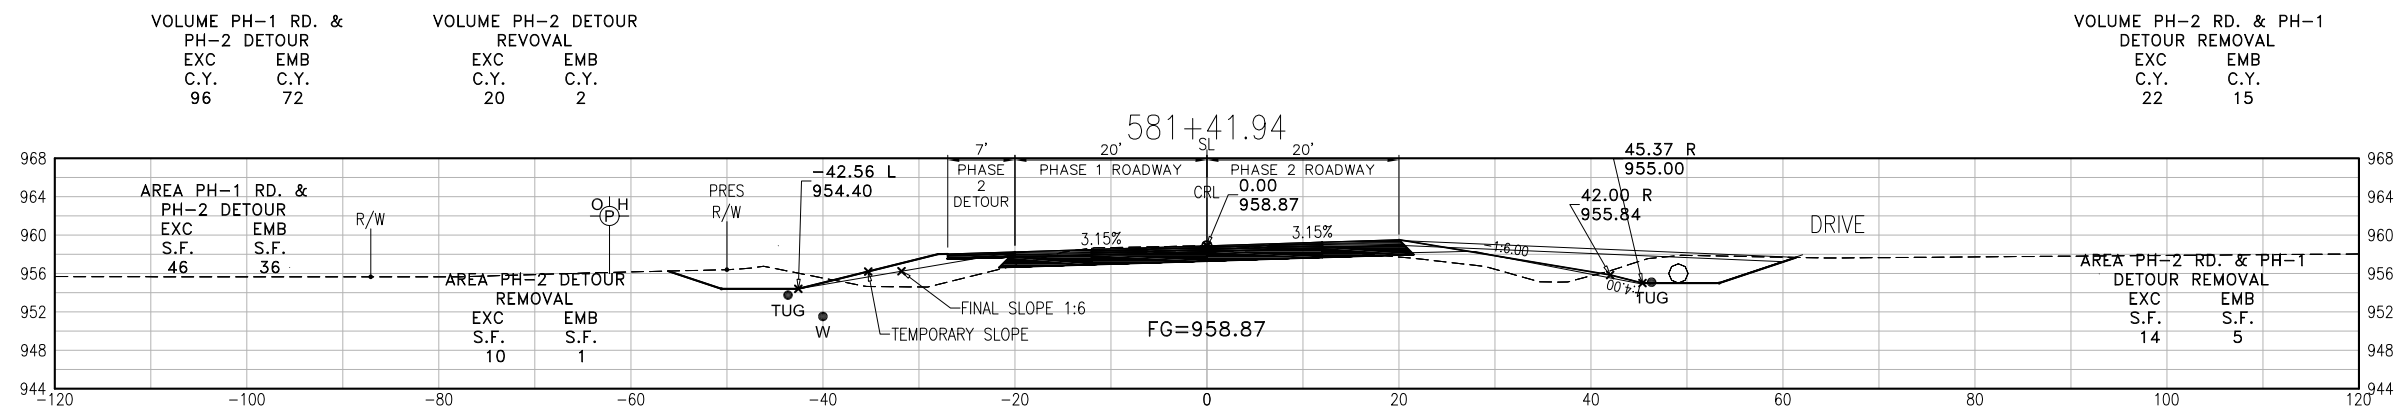

STA. 580+00.00 BEGIN CONSTRUCTION US-277

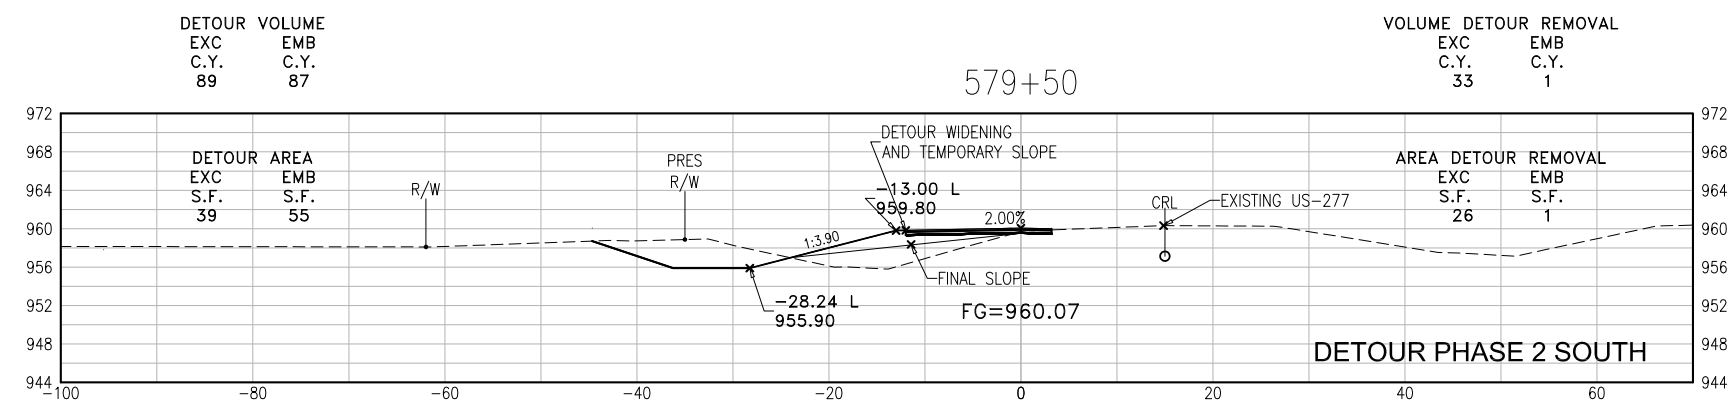

DETOUR PHASE 2 SOUTH

US-277
DETOUR PHASE 2 SOUTH