

SCALE  
Horizontal = 1" = 10'  
Vertical = 1" = 10'

VOLUME PH-1 RD. & PH-2  
DETOUR


EXC	EMB
C.Y.	C.Y.
0	0

VOLUME PH-2 DETOUR  
REVOVAL

EXC	EMB
C.Y.	C.Y.
0	0

VOLUME PH-2 RD. & PH-1  
DETOUR REMOVAL

EXC	EMB
C.Y.	C.Y.
113	0

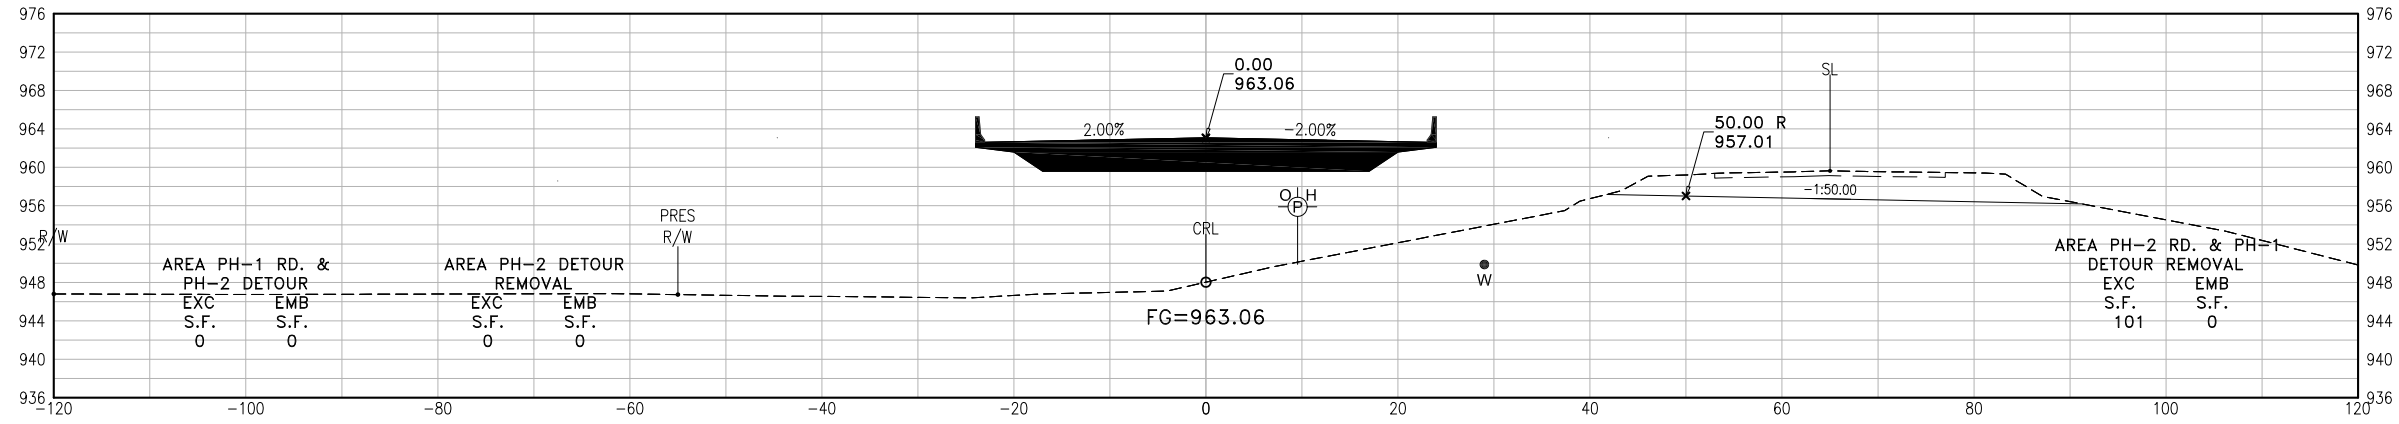

VOLUME PH-1 RD. & PH-2  
DETOUR


EXC	EMB
C.Y.	C.Y.
4	163

VOLUME PH-2 DETOUR  
REVOVAL

EXC	EMB
C.Y.	C.Y.
0	0

VOLUME PH-2 RD. & PH-1  
DETOUR REMOVAL

EXC	EMB
C.Y.	C.Y.
30	0

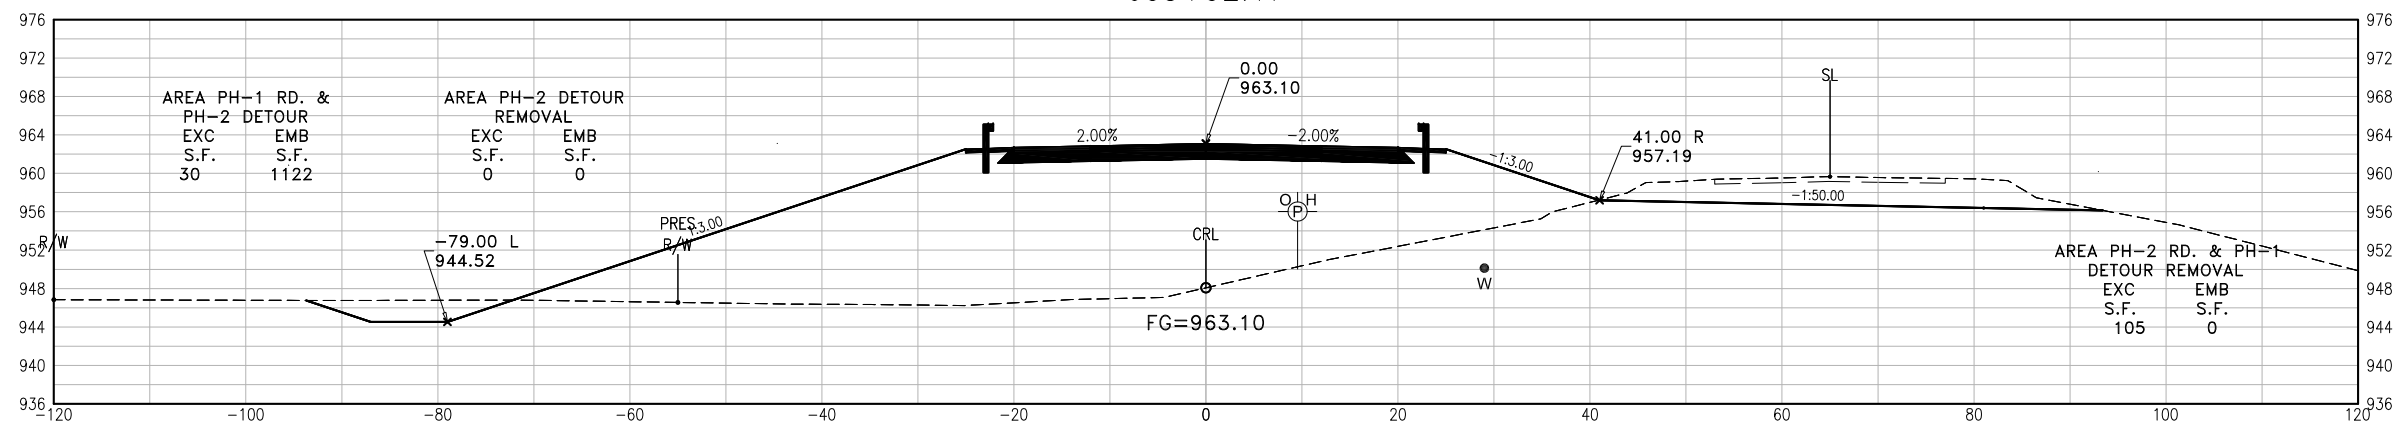

VOLUME PH-1 RD. & PH-2  
DETOUR


EXC	EMB
C.Y.	C.Y.
91	3983

VOLUME PH-2 DETOUR  
REVOVAL

EXC	EMB
C.Y.	C.Y.
0	0

VOLUME PH-2 RD. & PH-1  
DETOUR REMOVAL

EXC	EMB
C.Y.	C.Y.
393	0

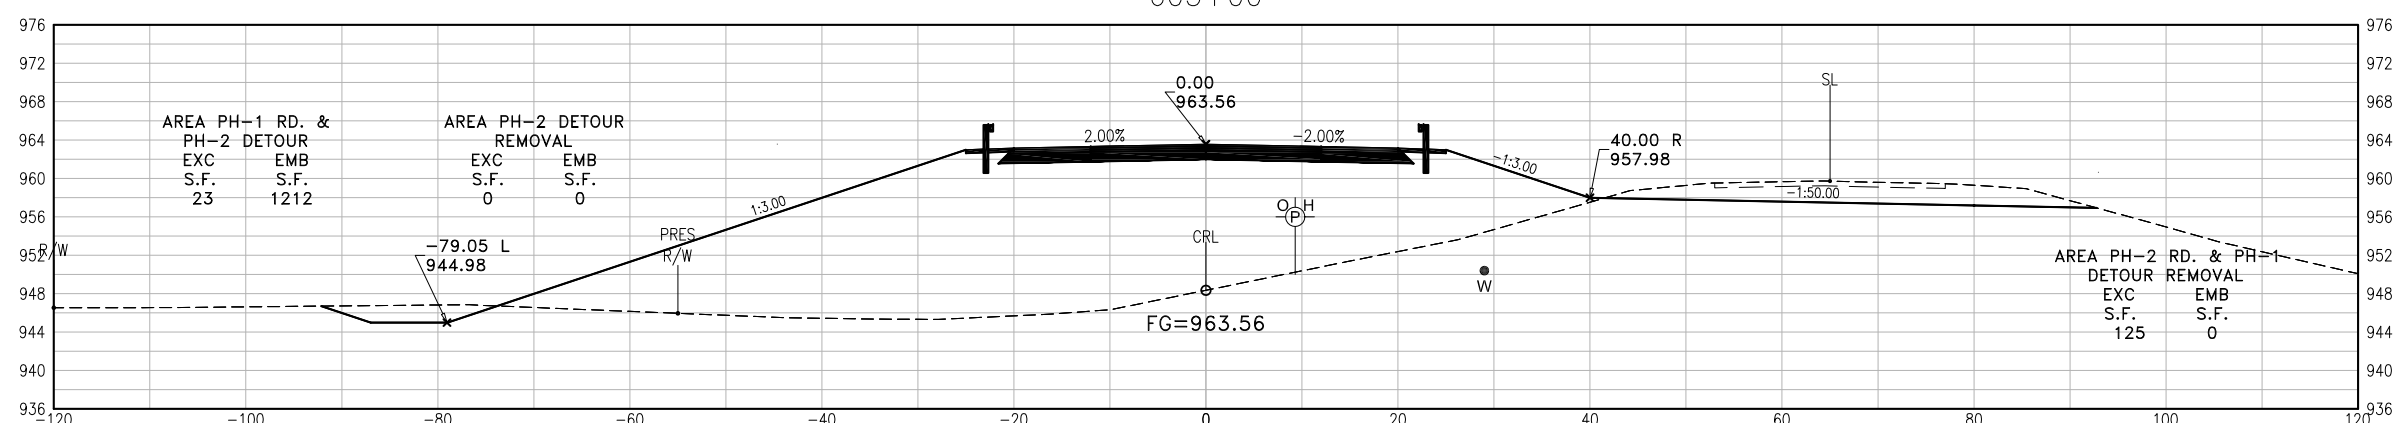

US-277