


VOLUME PH-1 RD. & PH-2 DETOUR	
EXC C.Y.	EMB C.Y.
9	1209

VOLUME PH-2 DETOUR REVOVAL	
EXC C.Y.	EMB C.Y.
5	10


VOLUME PH-2 RD. & PH-1 DETOUR REMOVAL	
EXC C.Y.	EMB C.Y.
57	139

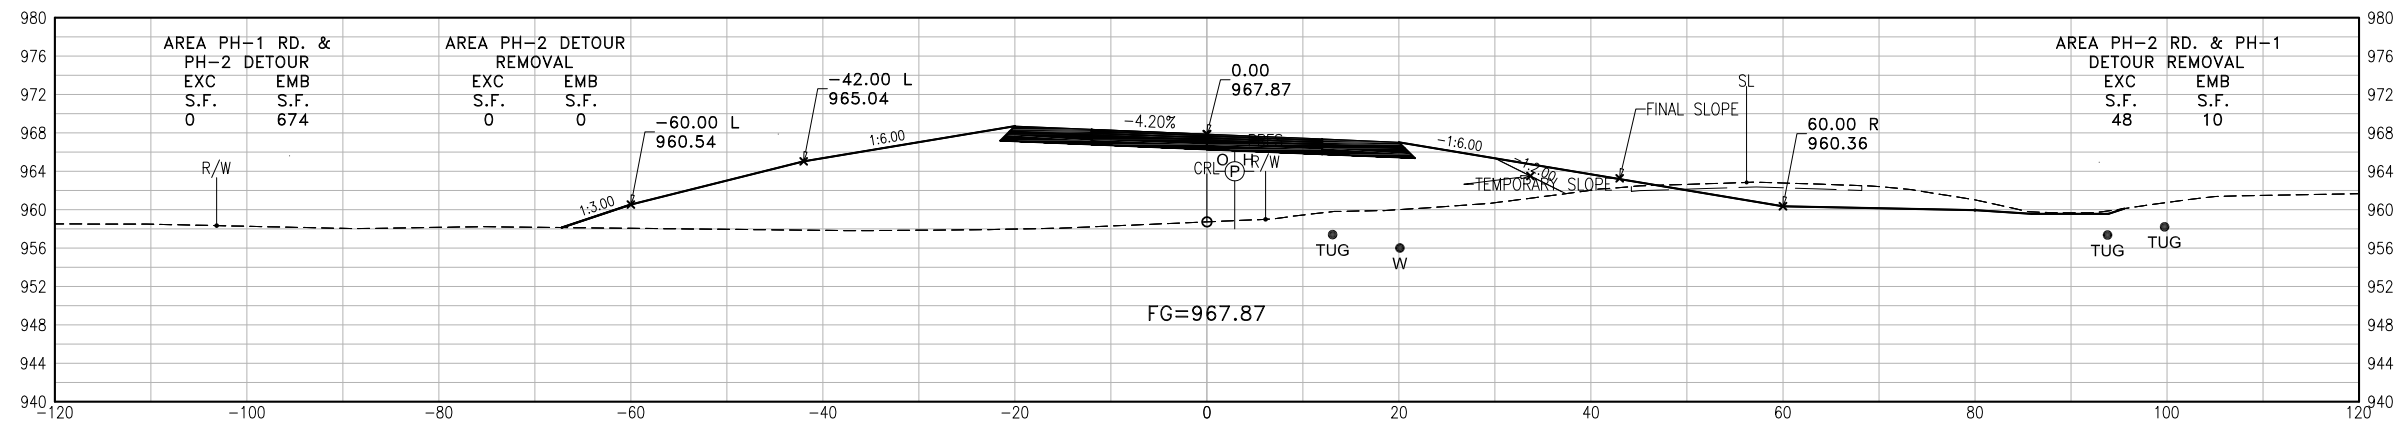

VOLUME PH-1 RD. & PH-2 DETOUR	
EXC C.Y.	EMB C.Y.
0	3343

VOLUME PH-2 DETOUR REVOVAL	
EXC C.Y.	EMB C.Y.
0	0

VOLUME PH-2 RD. & PH-1 DETOUR REMOVAL	
EXC C.Y.	EMB C.Y.
159	47

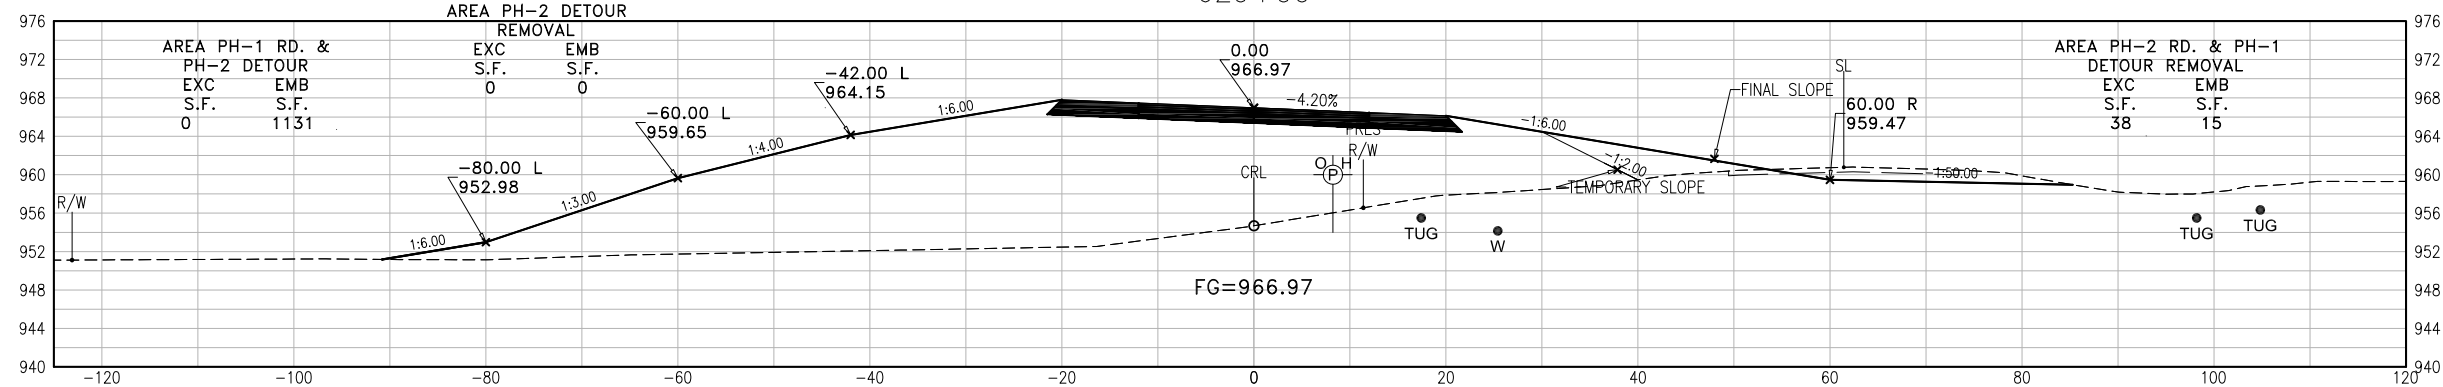

VOLUME PH-1 RD. & PH-2 DETOUR	
EXC C.Y.	EMB C.Y.
0	4235

VOLUME PH-2 DETOUR REVOVAL	
EXC C.Y.	EMB C.Y.
0	0

VOLUME PH-2 RD. & PH-1 DETOUR REMOVAL	
EXC C.Y.	EMB C.Y.
115	64

