


SCALE  
Horizontal = 1" = 10'  
Vertical = 1" = 10'

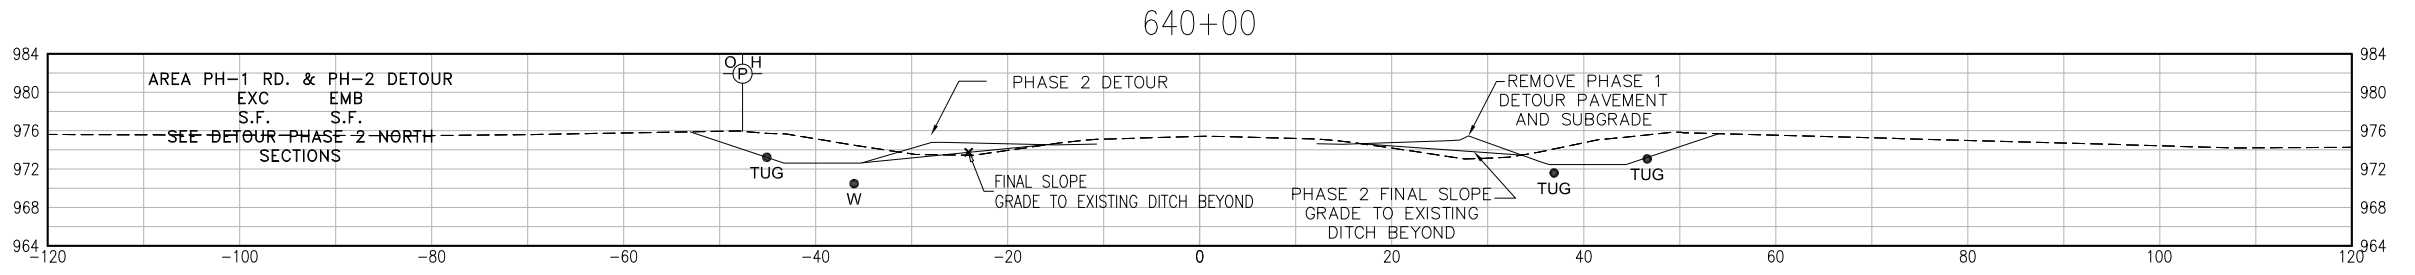

VOLUME PH-1 RD. & PH-2 DETOUR

EXC C.Y.	EMB C.Y.
204	47

VOLUME PH-2 DETOUR REVOVAL

EXC C.Y.	EMB C.Y.
15	0


END CONSTRUCTION US-277  
STA. 639+40.00

STA. 639+40  
AREA

EXC S.F.	EMB S.F.
0	0

VOLUME PH-2 RD. & PH-1 DETOUR REMOVAL

EXC S.F.	EMB S.F.
56	1

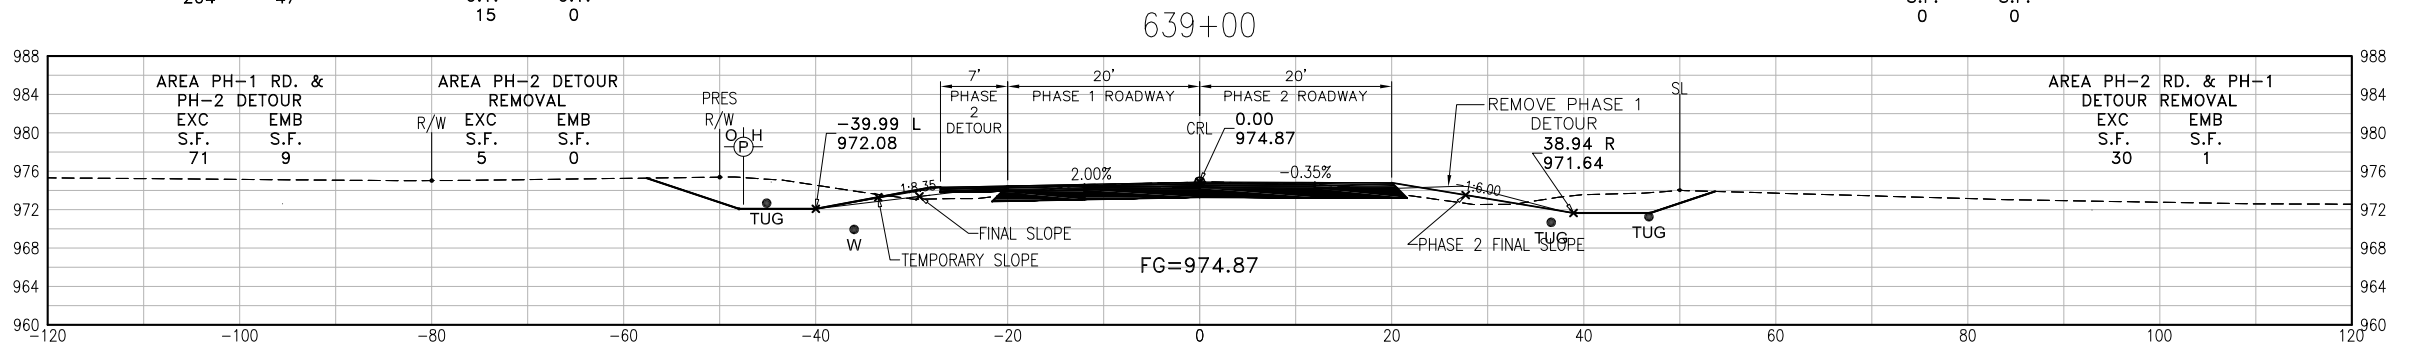

AREA PH-1 RD. & PH-2 DETOUR

EXC S.F.	EMB S.F.
71	9

AREA PH-2 DETOUR REMOVAL

R/W EXC S.F.	EMB S.F.
5	0

AREA PH-2 RD. & PH-1 DETOUR REMOVAL

EXC S.F.	EMB S.F.
30	1

US-277