
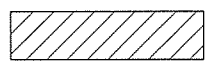


OKLAHOMA DEPARTMENT OF TRANSPORTATION					
FED. ROAD DIST. NO.	STATE	JOB PIECE NO.	FISCAL YEAR	SHEET NO.	TOTAL SHEETS
6	OKLA.				
DESCRIPTION		REVISIONS	DATE		

SEC. 08
T16N R12E

SEC. 05
T16N R12E

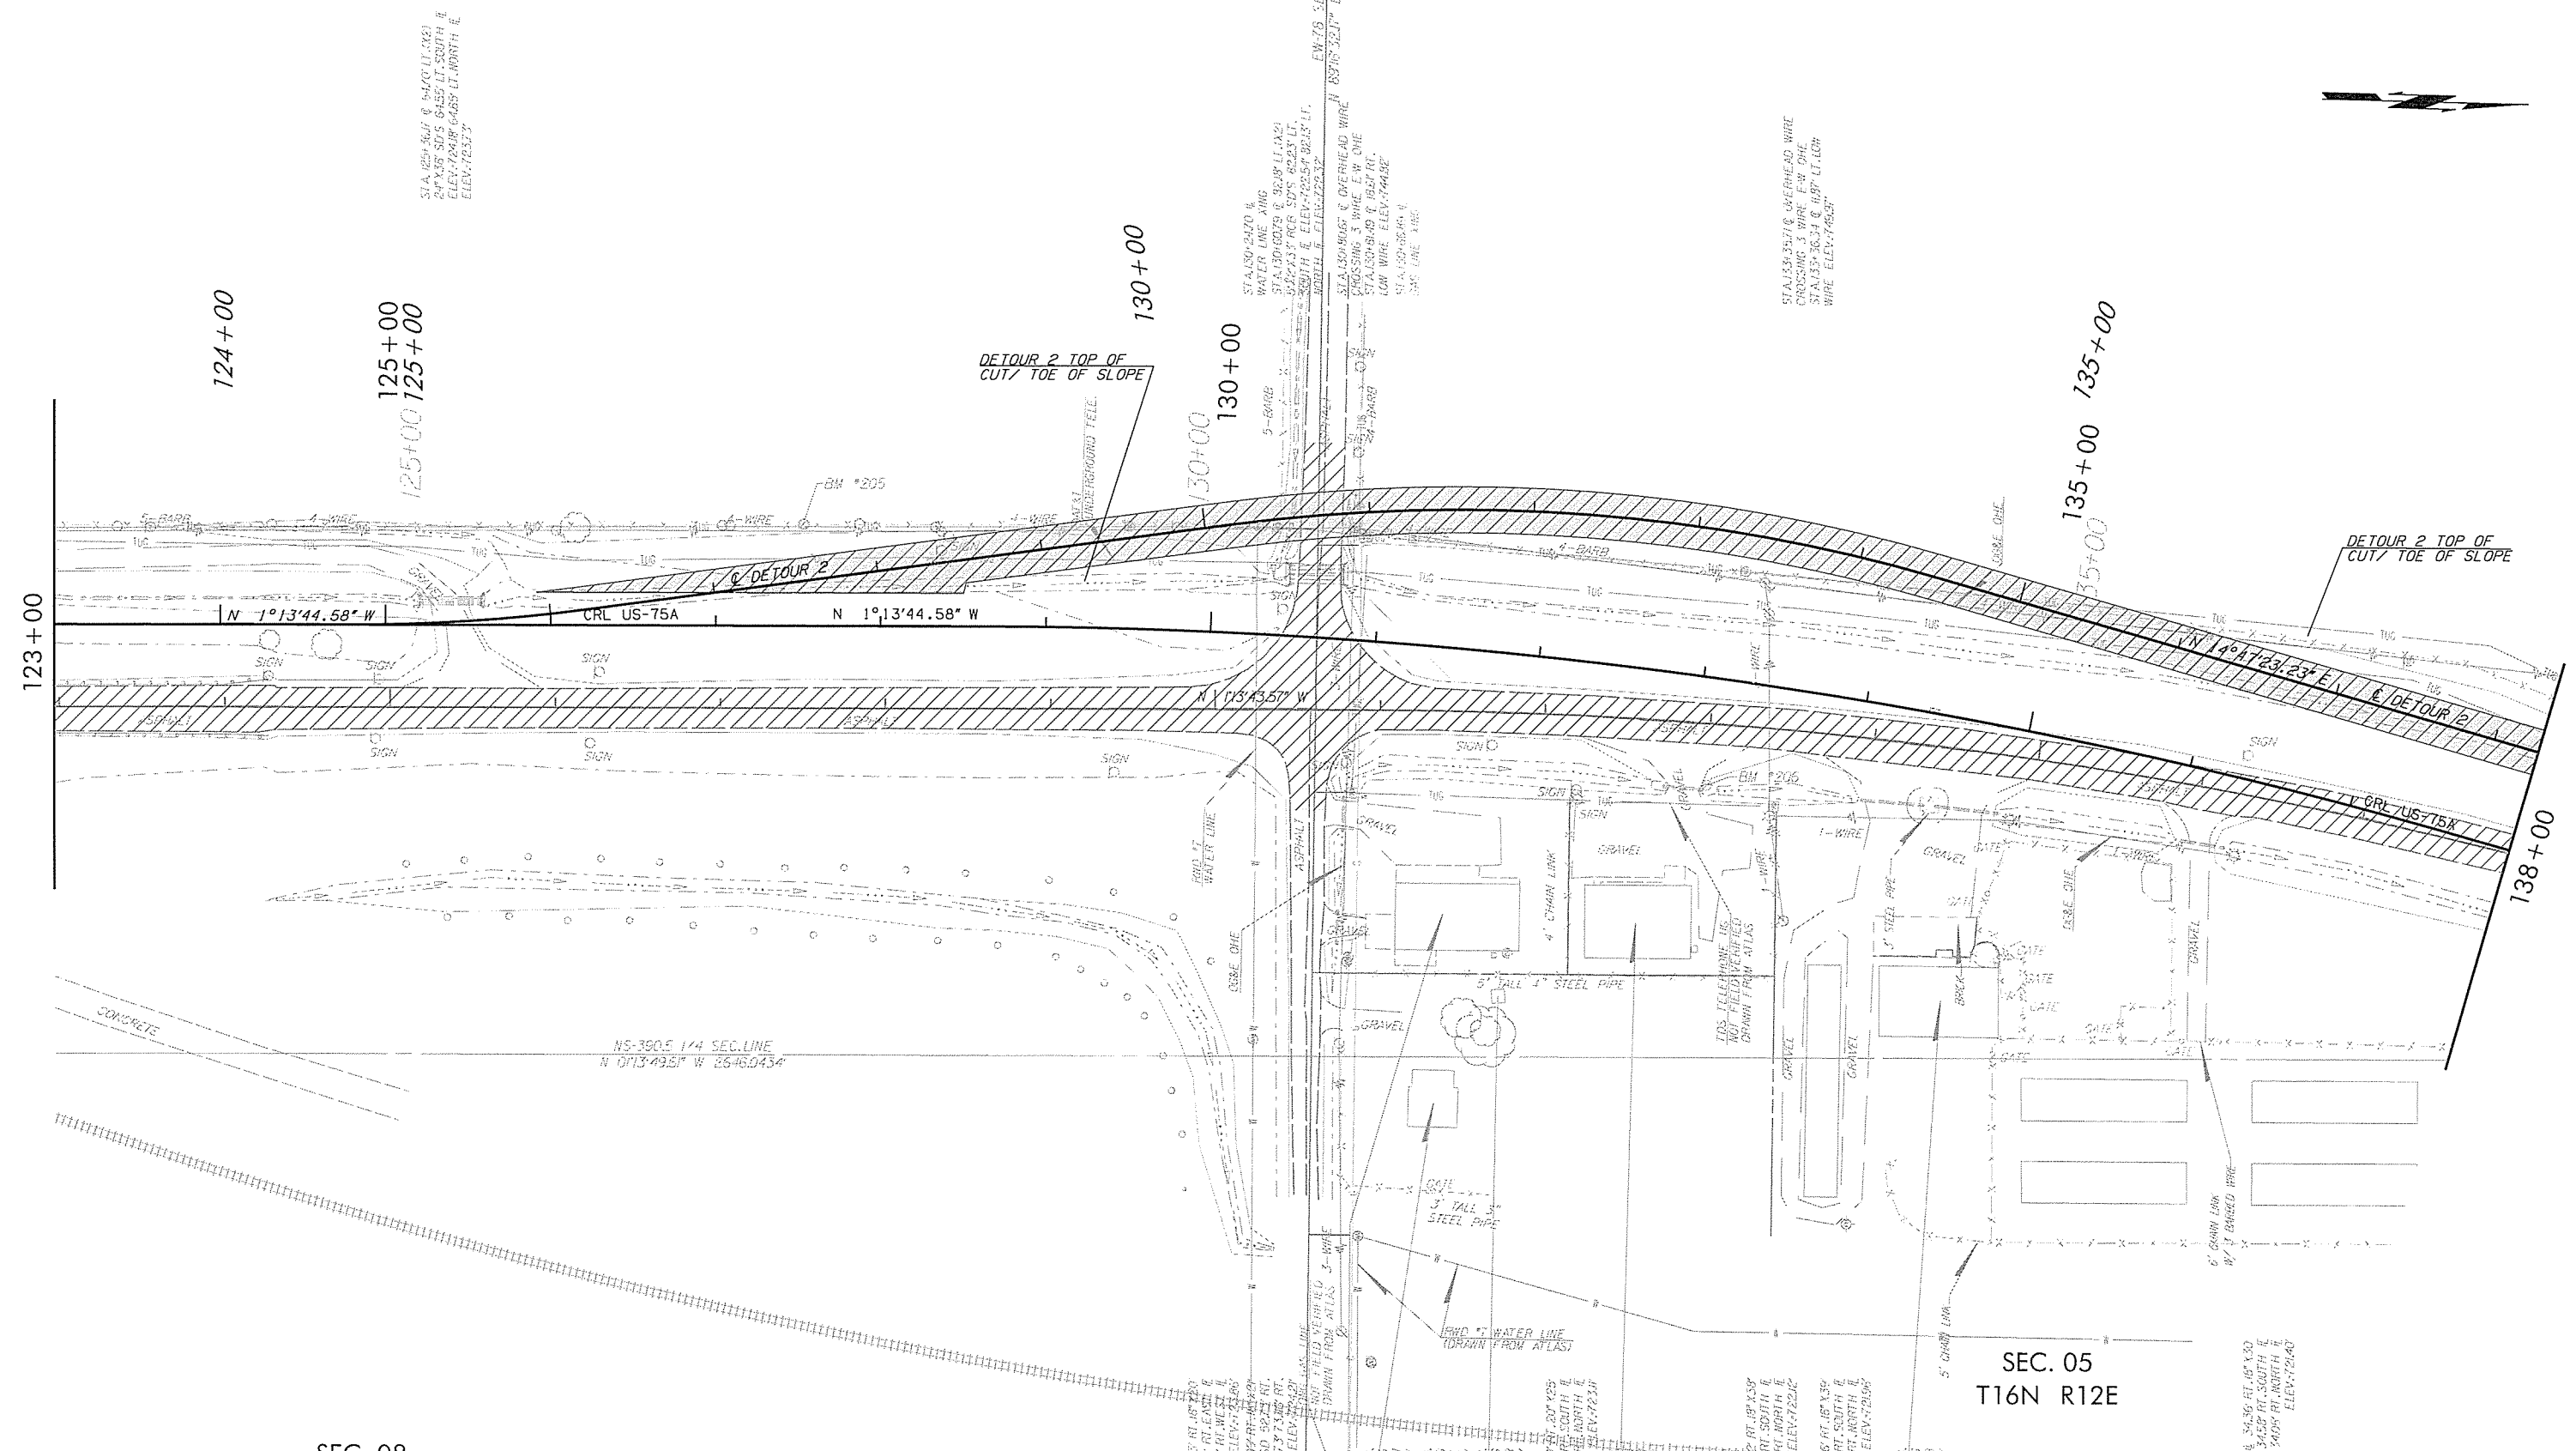

SEC. 08
T16N R12E
PAVEMENT REMOVAL

DESIGN	KDL
DRAWN	KDL
CHECKED	
APPROVED	
SQUAD	HAMILTON

OKLAHOMA DEPARTMENT OF TRANSPORTATION
ROADWAY DESIGN DIVISION
PAVEMENT REMOVAL
DETAIL
STATE JOB NO. 27075(04) SHEET NO. 23

05-03-16