



OKLAHOMA DEPARTMENT OF TRANSPORTATION					
FED. ROAD DIST. NO.	STATE	JOB PIECE NO.	FISCAL YEAR	SHEET NO.	TOTAL SHEETS
6	OKLA.				
DESCRIPTION		REVISIONS		DATE	

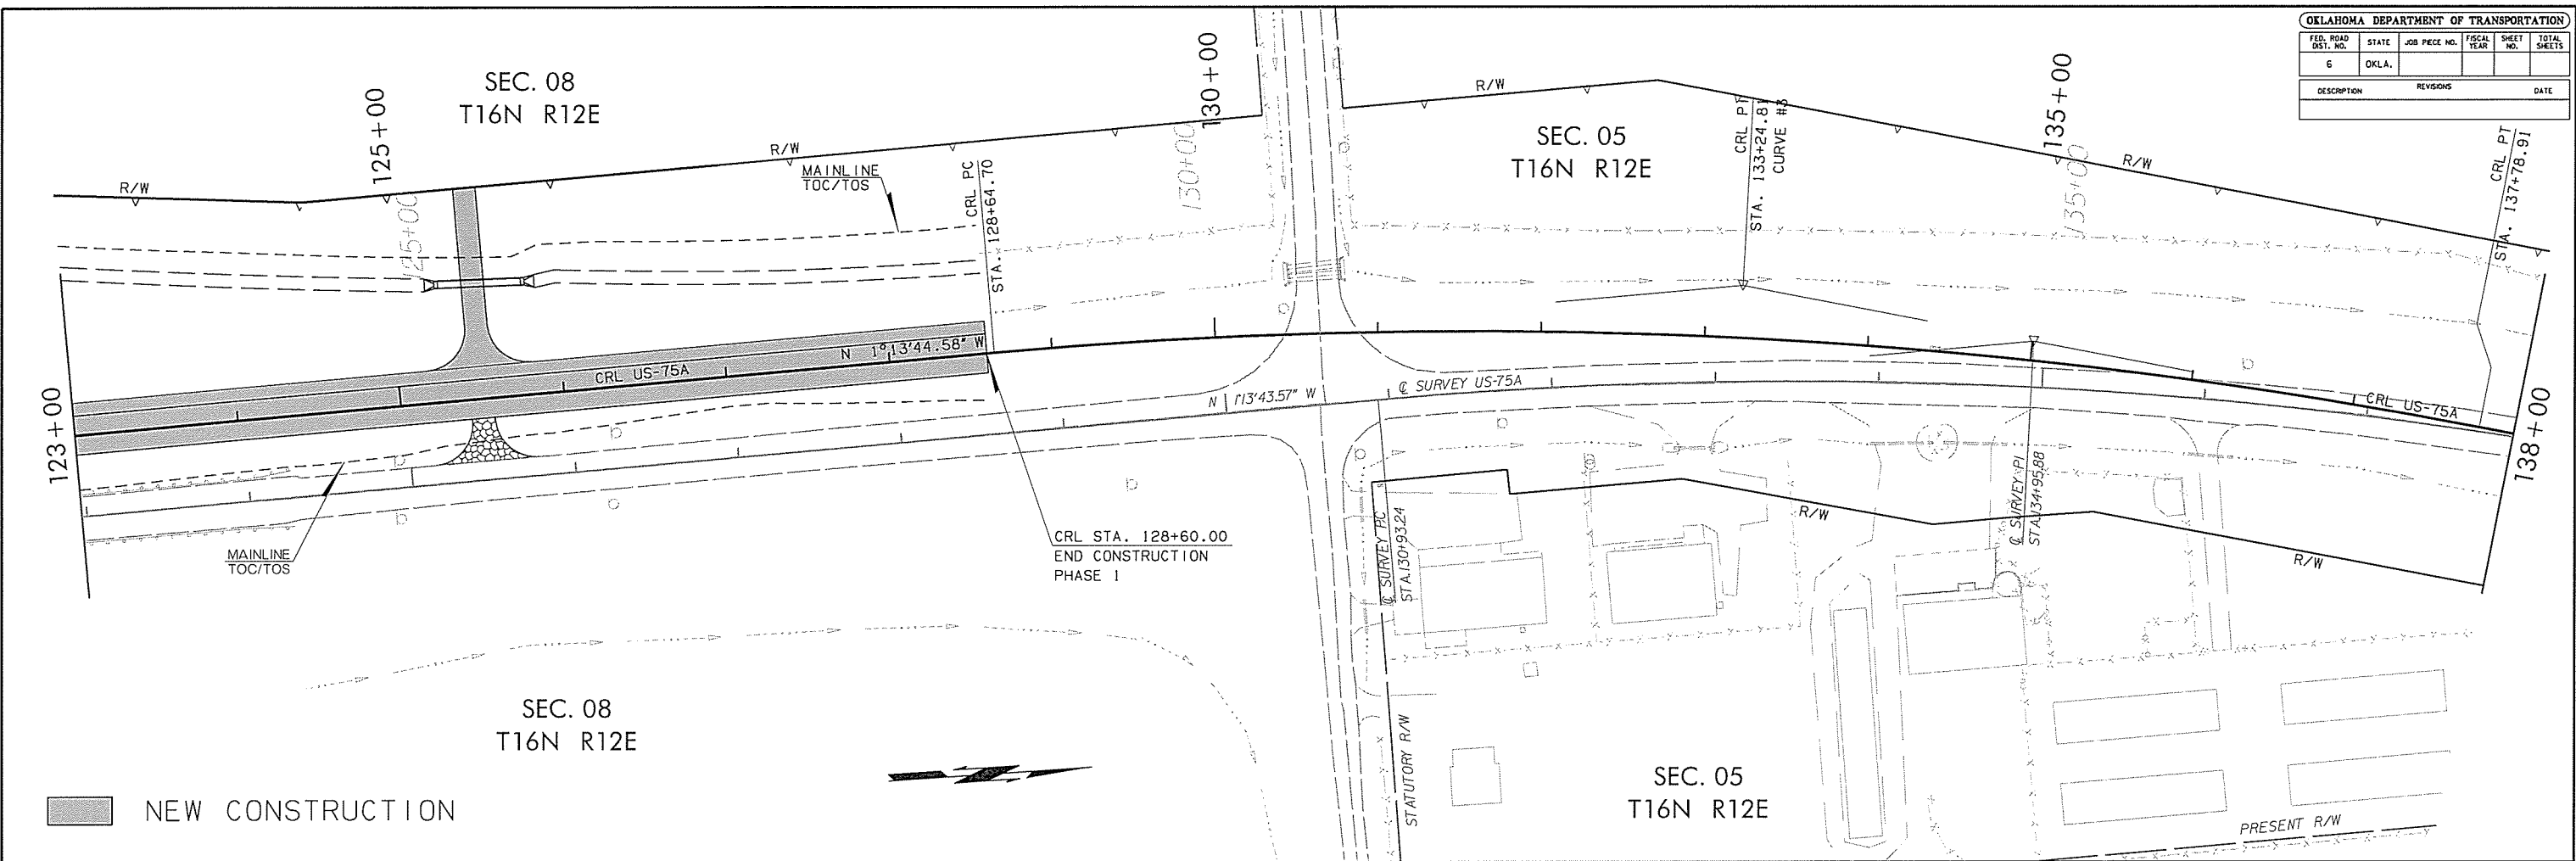

NEW CONSTRUCTION

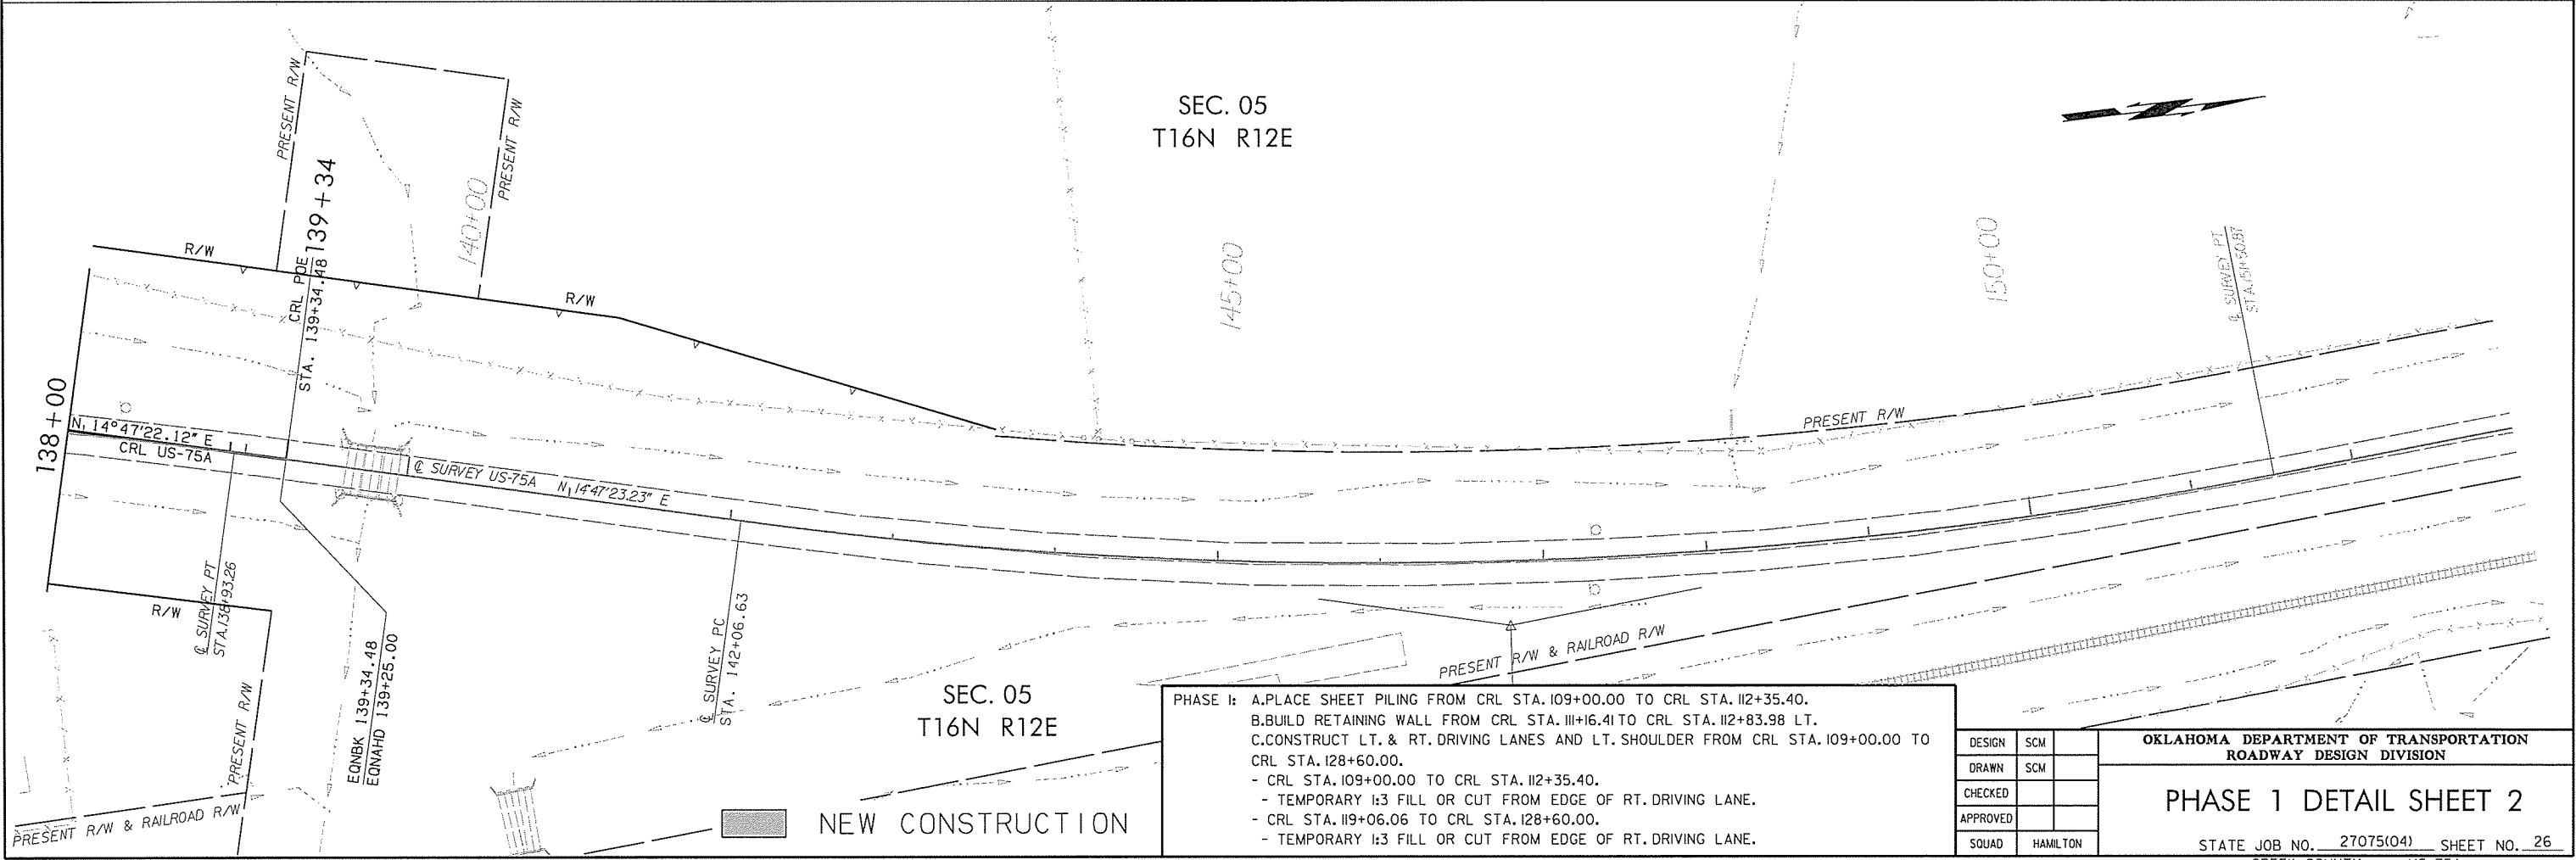

NEW CONSTRUCTION

PHASE 1: A.PLACE SHEET PILING FROM CRL STA.109+00.00 TO CRL STA.112+35.40.
 B.BUILD RETAINING WALL FROM CRL STA.111+16.41 TO CRL STA.112+83.98 LT.
 C.CONSTRUCT LT. & RT.DRIVING LANES AND LT.SHOULDER FROM CRL STA.109+00.00 TO CRL STA.128+60.00.
 - CRL STA.109+00.00 TO CRL STA.112+35.40.
 - TEMPORARY 1:3 FILL OR CUT FROM EDGE OF RT.DRIVING LANE.
 - CRL STA.119+06.06 TO CRL STA.128+60.00.
 - TEMPORARY 1:3 FILL OR CUT FROM EDGE OF RT.DRIVING LANE.

DESIGN	SCM
DRAWN	SCM
CHECKED	
APPROVED	
SQUAD	HAMILTON

OKLAHOMA DEPARTMENT OF TRANSPORTATION
ROADWAY DESIGN DIVISION

PHASE 1 DETAIL SHEET 2

STATE JOB NO. 27075(04) SHEET NO. 26
CREEK COUNTY US-75A

Y:\Division 8\127075 (04) Creek\IGN\PROJECT DGN\127075 (04) Phase 1 Detail Sheet 2.dgn 05-03-16