
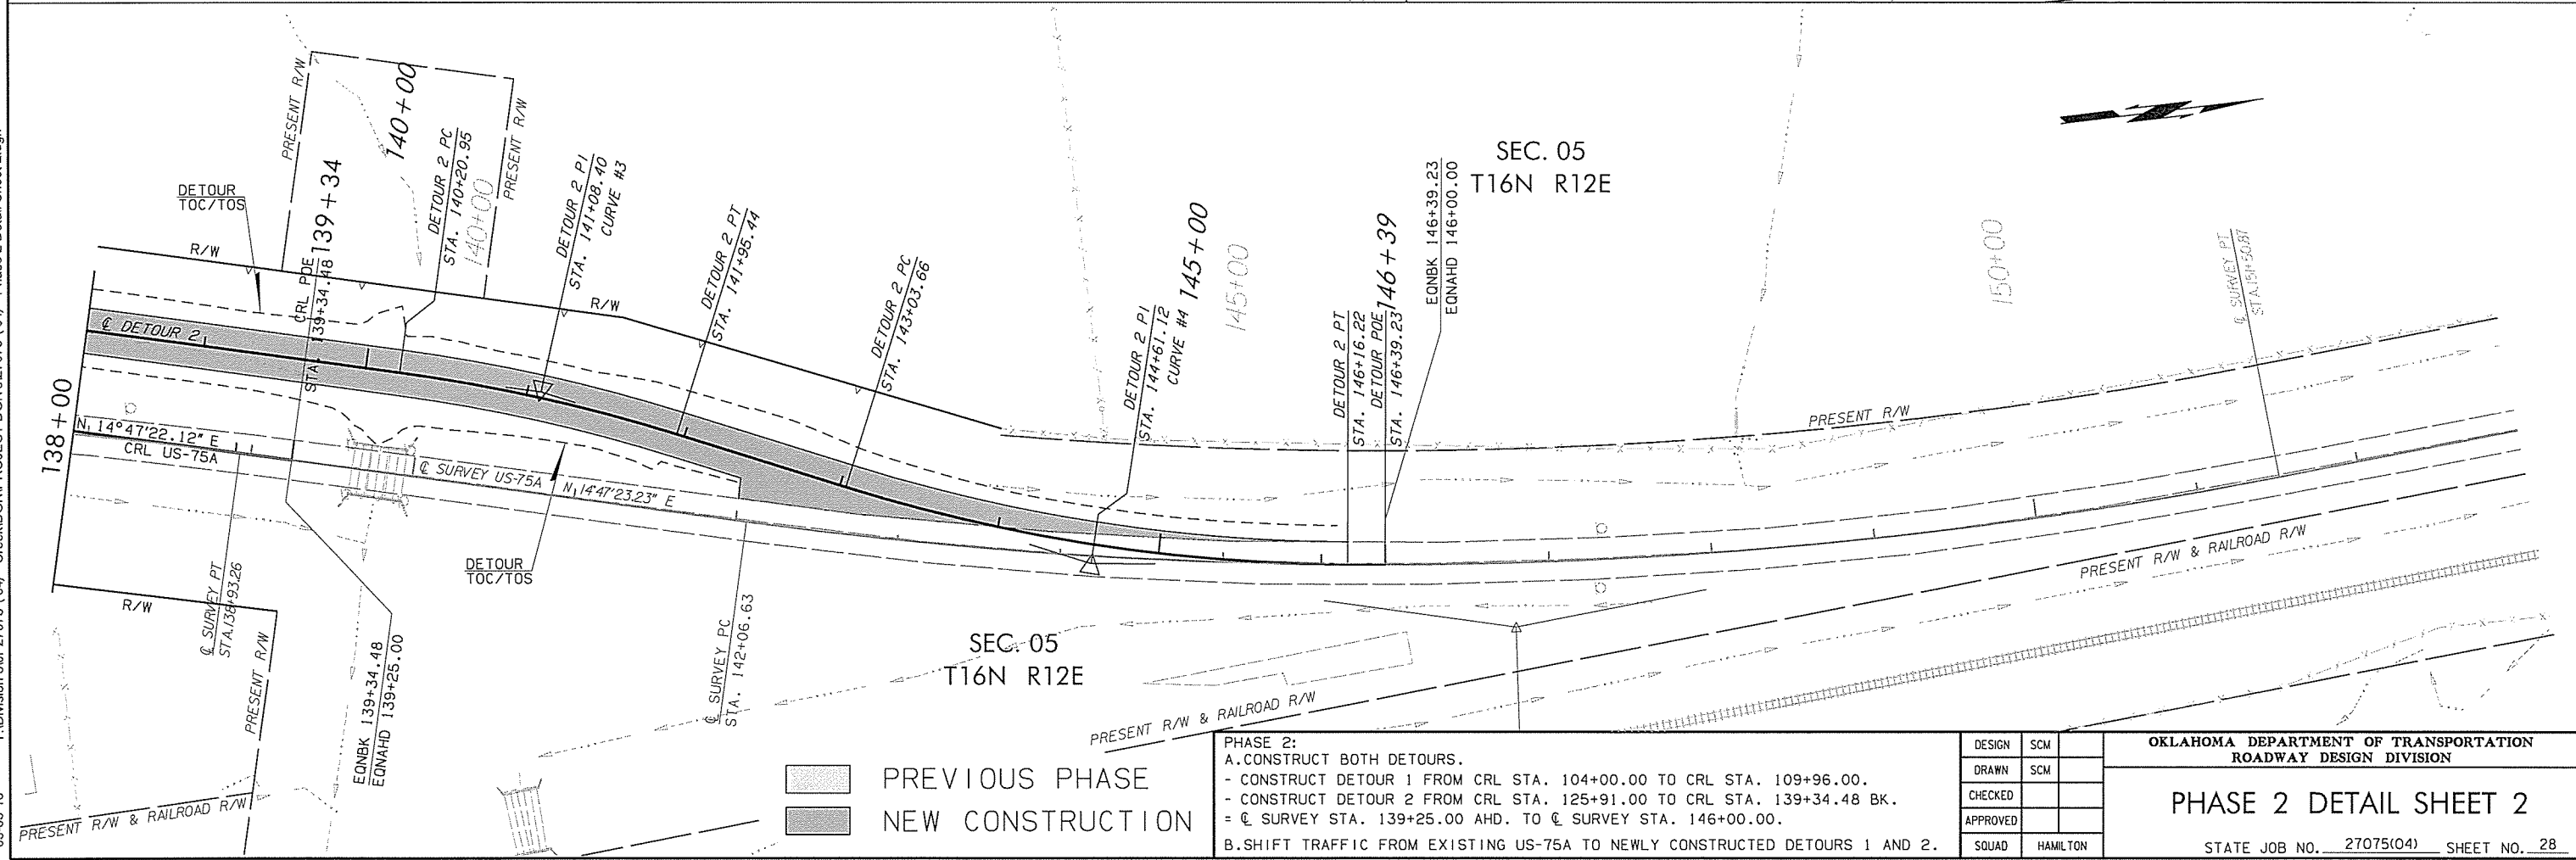


OKLAHOMA DEPARTMENT OF TRANSPORTATION					
FED. ROAD DIST. NO.	STATE	JOB PIECE NO.	FISCAL YEAR	SHEET NO.	TOTAL SHEETS
6	OKLA.				
DESCRIPTION		REVISIONS		DATE	

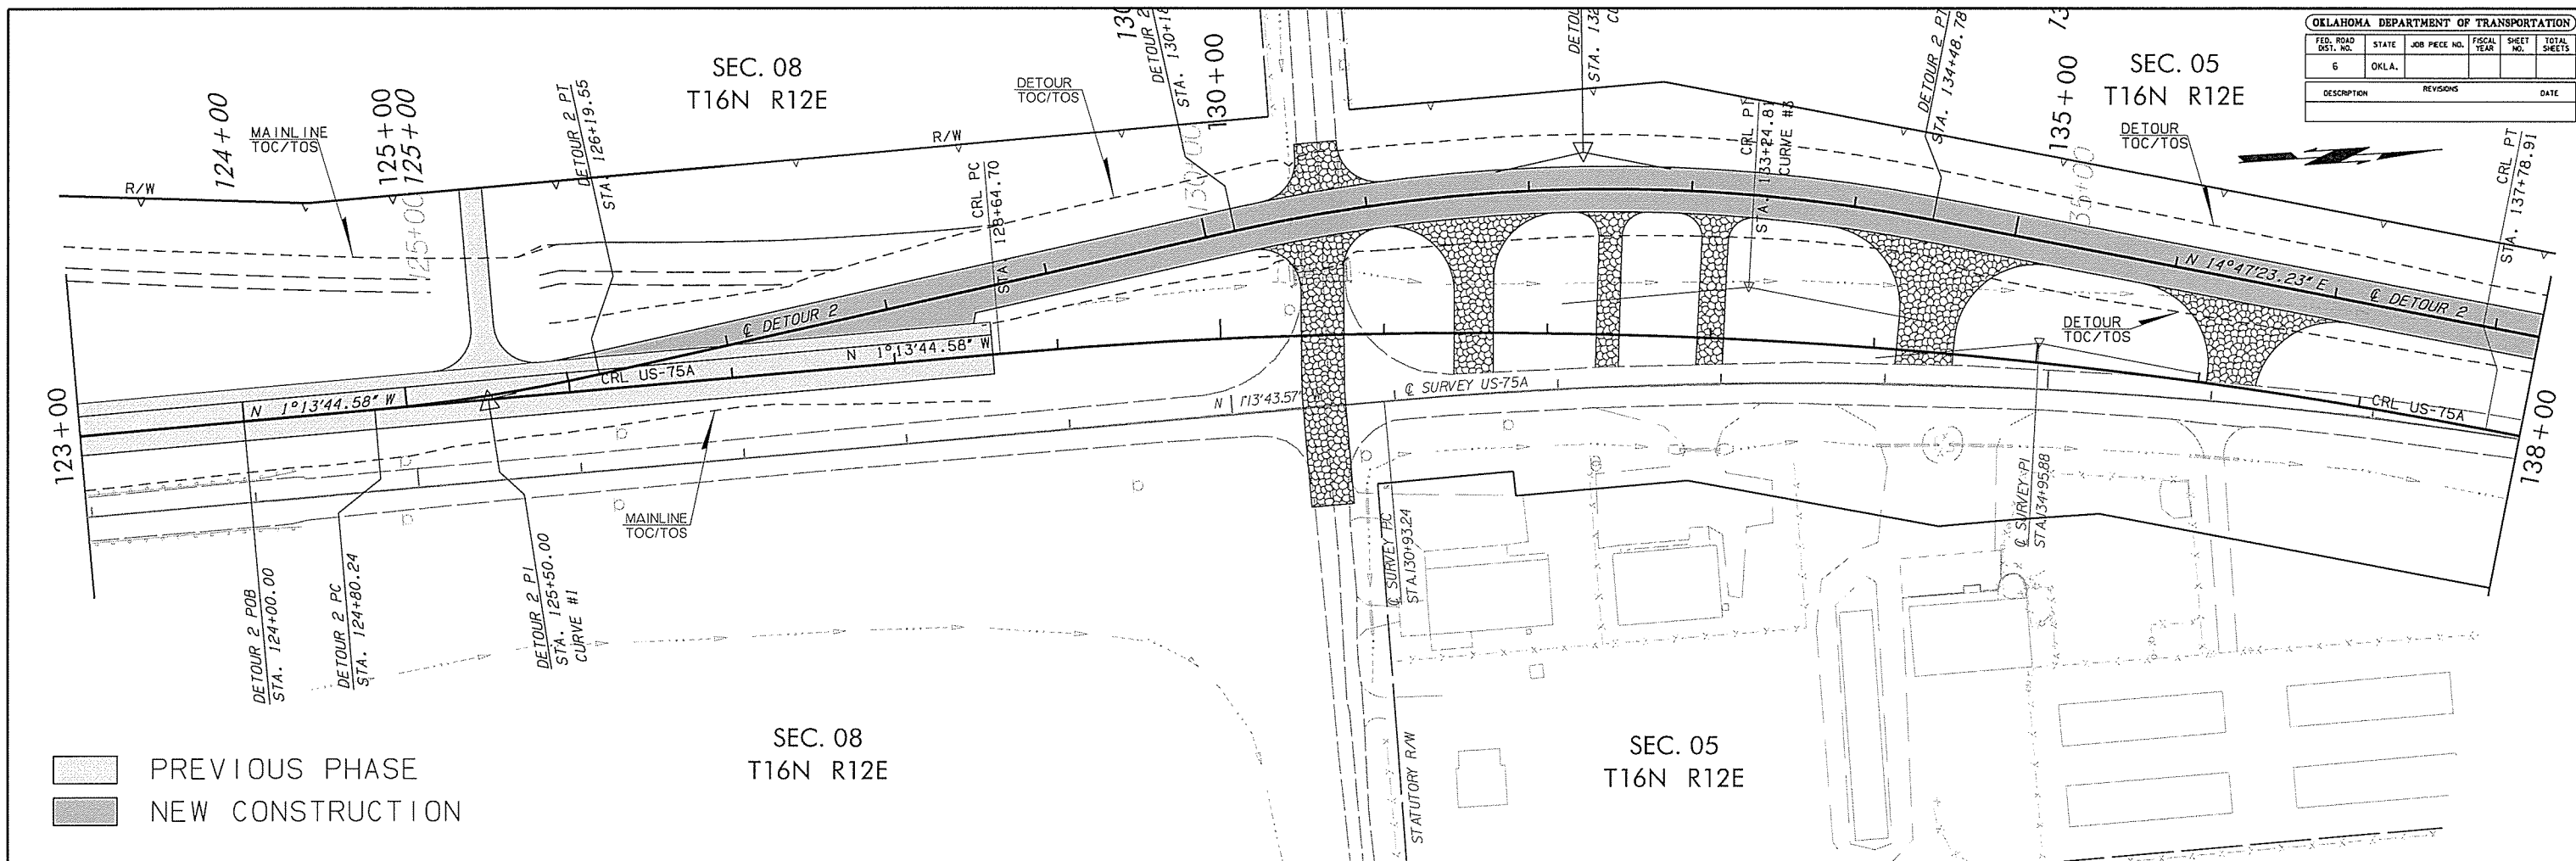

PHASE 2:
 A. CONSTRUCT BOTH DETOURS.
 - CONSTRUCT DETOUR 1 FROM CRL STA. 104+00.00 TO CRL STA. 109+96.00.
 - CONSTRUCT DETOUR 2 FROM CRL STA. 125+91.00 TO CRL STA. 139+34.48 BK.
 = C SURVEY STA. 139+25.00 AHD. TO C SURVEY STA. 146+00.00.
 B. SHIFT TRAFFIC FROM EXISTING US-75A TO NEWLY CONSTRUCTED DETOURS 1 AND 2.

DESIGN	SCM
DRAWN	SCM
CHECKED	
APPROVED	
SQUAD	HAMILTON

OKLAHOMA DEPARTMENT OF TRANSPORTATION
 ROADWAY DESIGN DIVISION

PHASE 2 DETAIL SHEET 2

STATE JOB NO. 27075(04) SHEET NO. 28
 CREEK COUNTY US-75A

05-03-16 Y:\Division 8\JFP27075 (04) Creek\IGN\PROJECT DGNs\27075 (04) Phase 2 Detail Sheet 2.dgn