
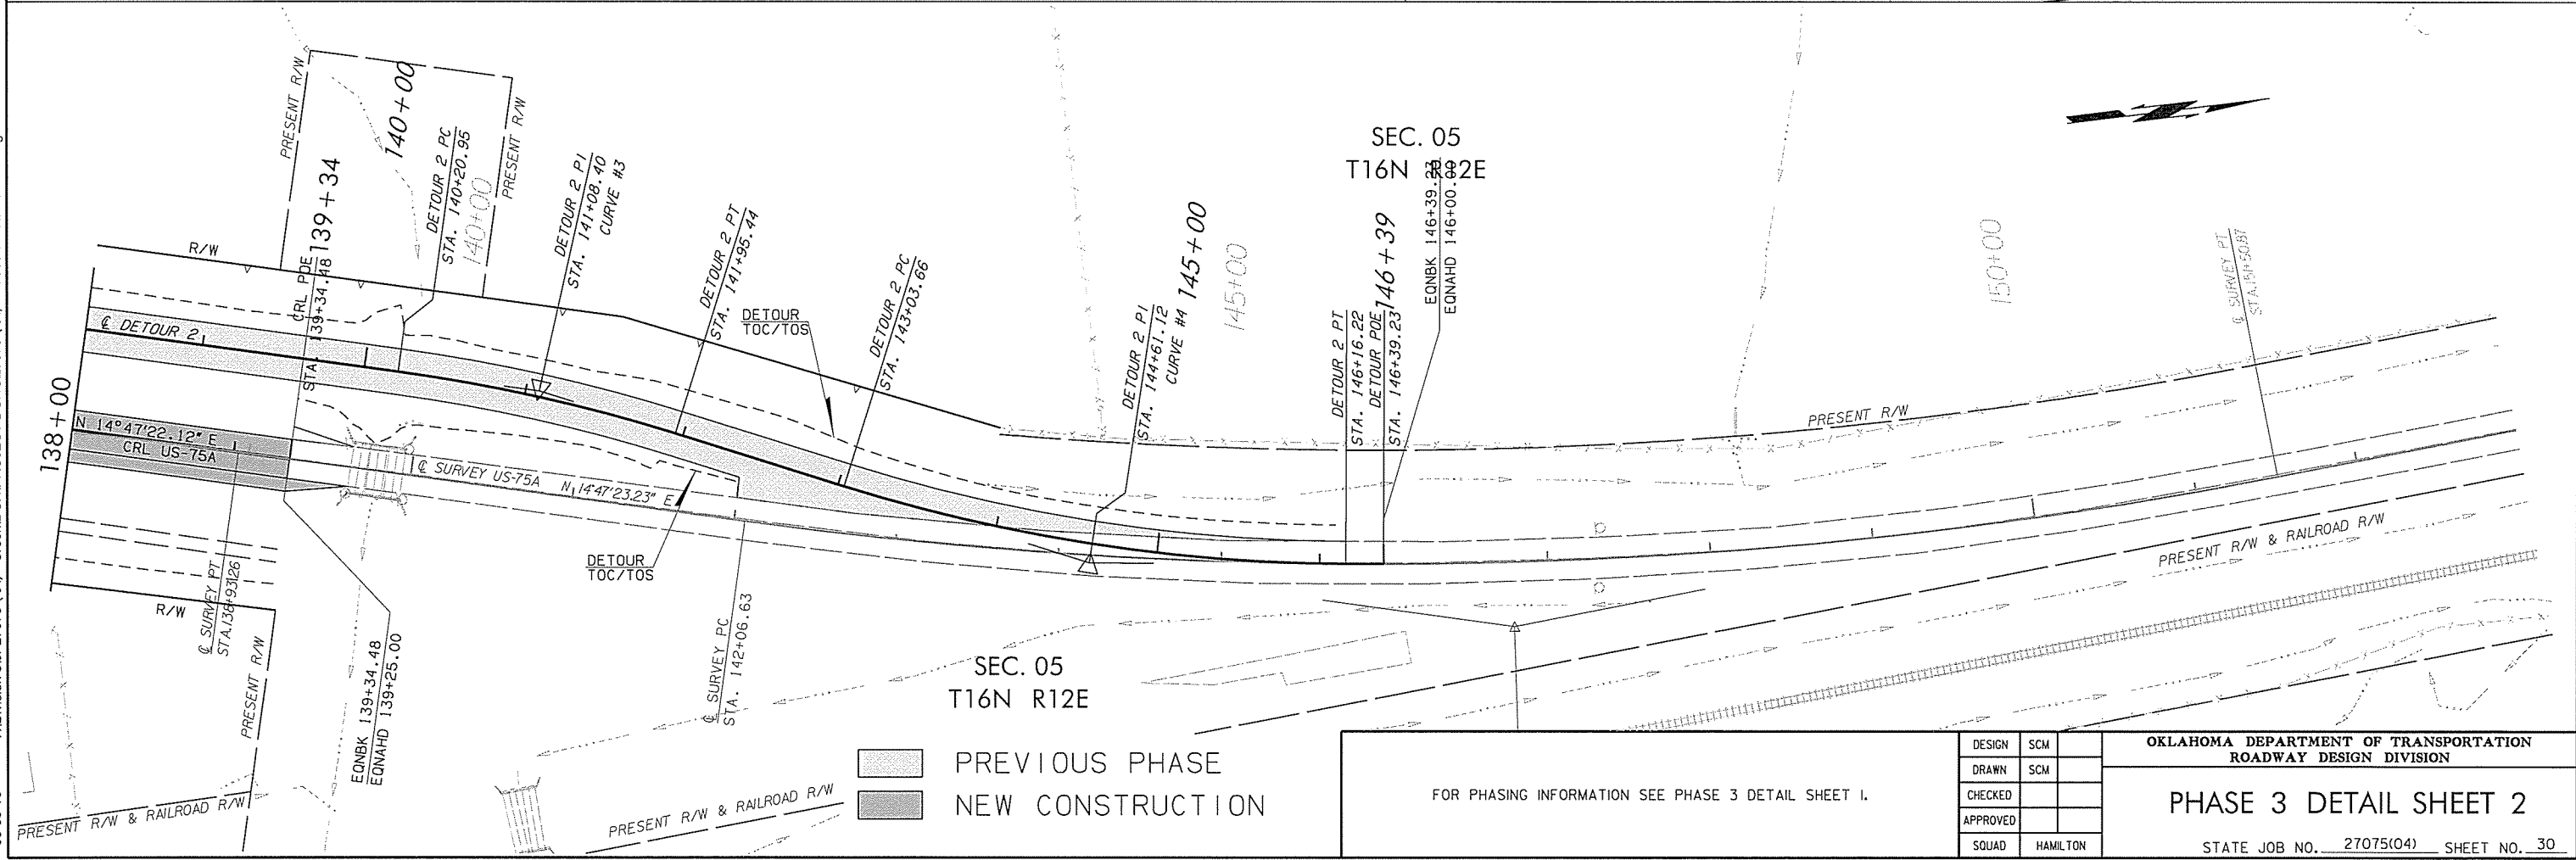


OKLAHOMA DEPARTMENT OF TRANSPORTATION					
FED. ROAD DIST. NO.	STATE	JOB PIECE NO.	FISCAL YEAR	SHEET NO.	TOTAL SHEETS
6	OKLA.				
DESCRIPTION		REVISIONS		DATE	

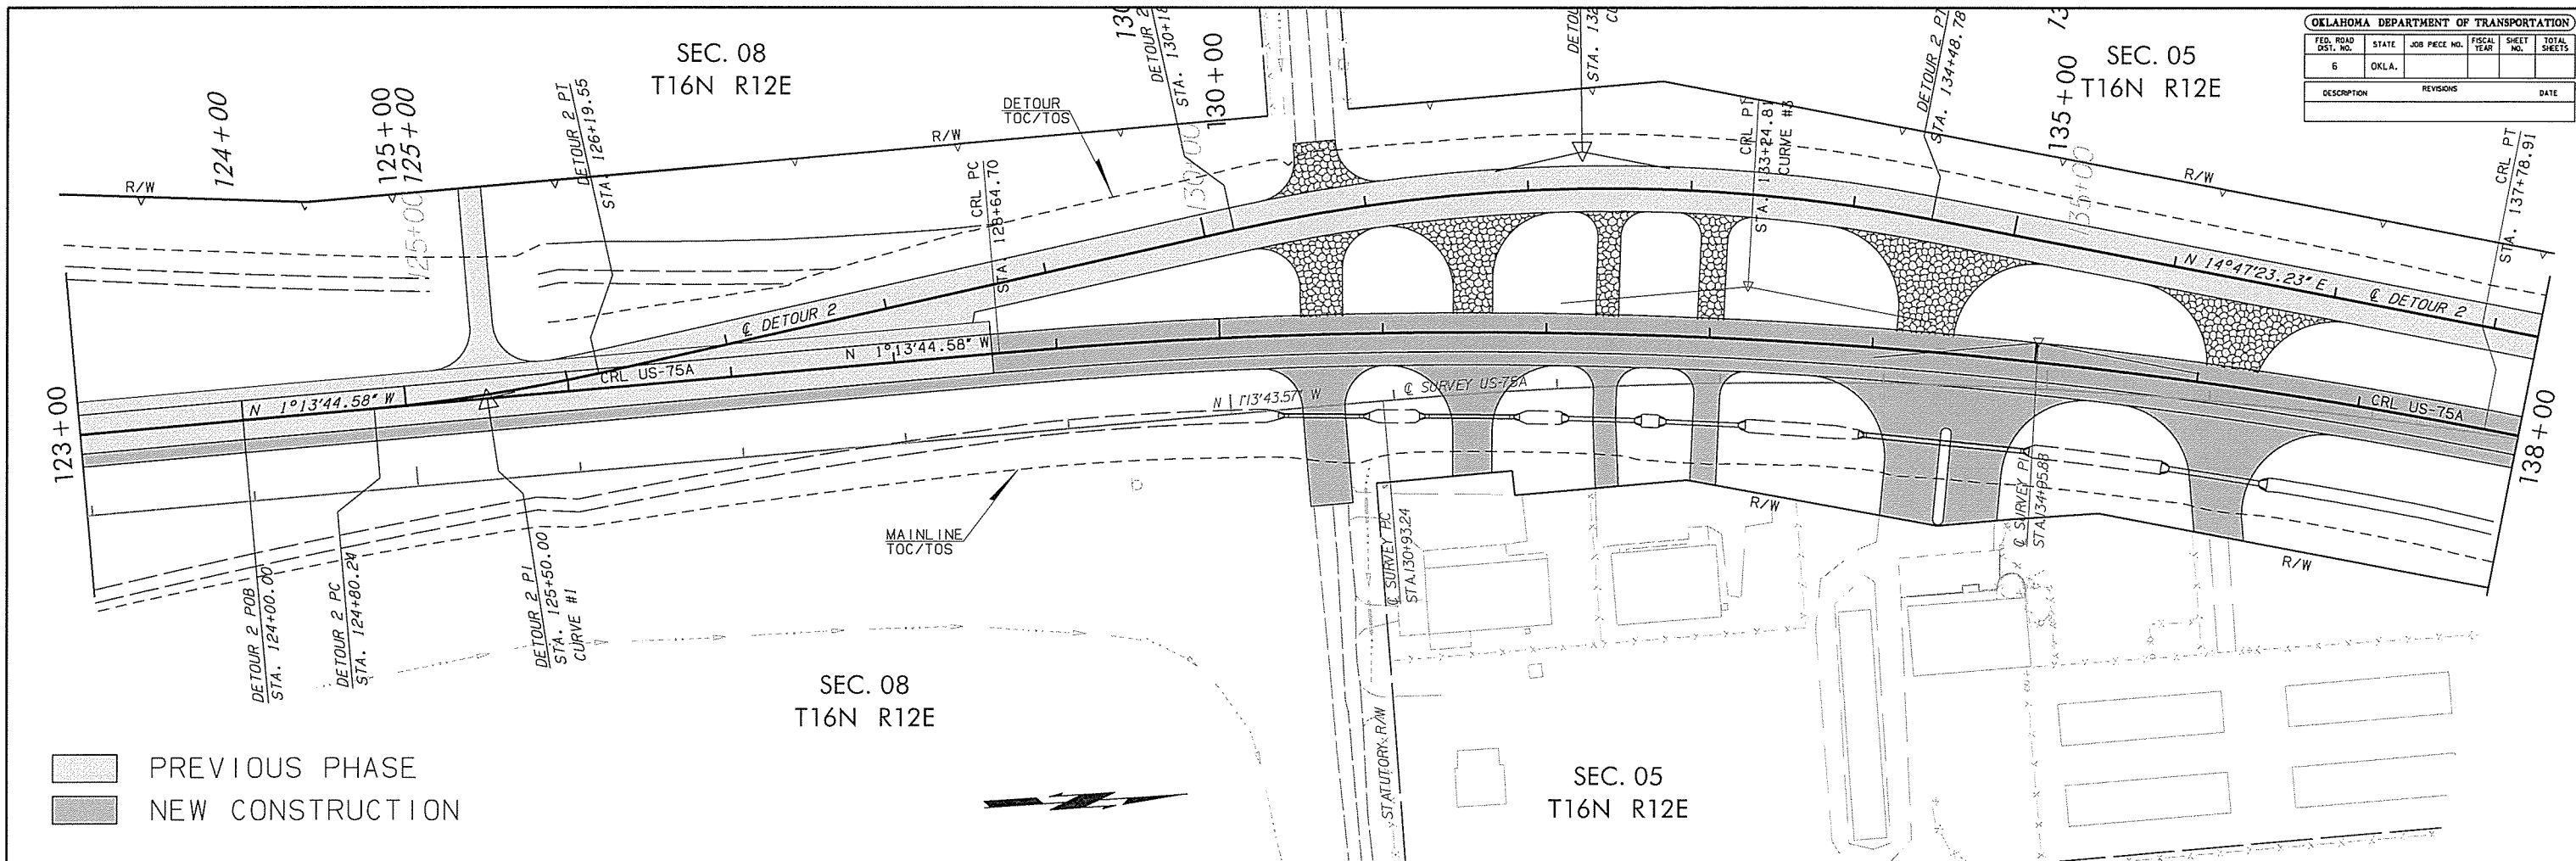

05-03-16 Y:\Division 8\JP27075 (04) Creek\IGNIPROJECT.DGN\27075 (04) Phase 3 Detail Sheet 2.dgn

DESIGN		SCM	
DRAWN		SCM	
CHECKED			
APPROVED			
SQUAD		HAMILTON	

FOR PHASING INFORMATION SEE PHASE 3 DETAIL SHEET 1.

OKLAHOMA DEPARTMENT OF TRANSPORTATION
ROADWAY DESIGN DIVISION

PHASE 3 DETAIL SHEET 2

STATE JOB NO. 27075(04) SHEET NO. 30
CREEK COUNTY US-75A