



PHASE III
A.

OKLAHOMA DEPARTMENT OF TRANSPORTATION						
FED. ROAD DIST. NO.	STATE	JOB PECE NO.	FISCAL YEAR	SHEET NO.	TOTAL SHEETS	
6	OKLA.					
DESCRIPTION		REVISIONS		DATE		

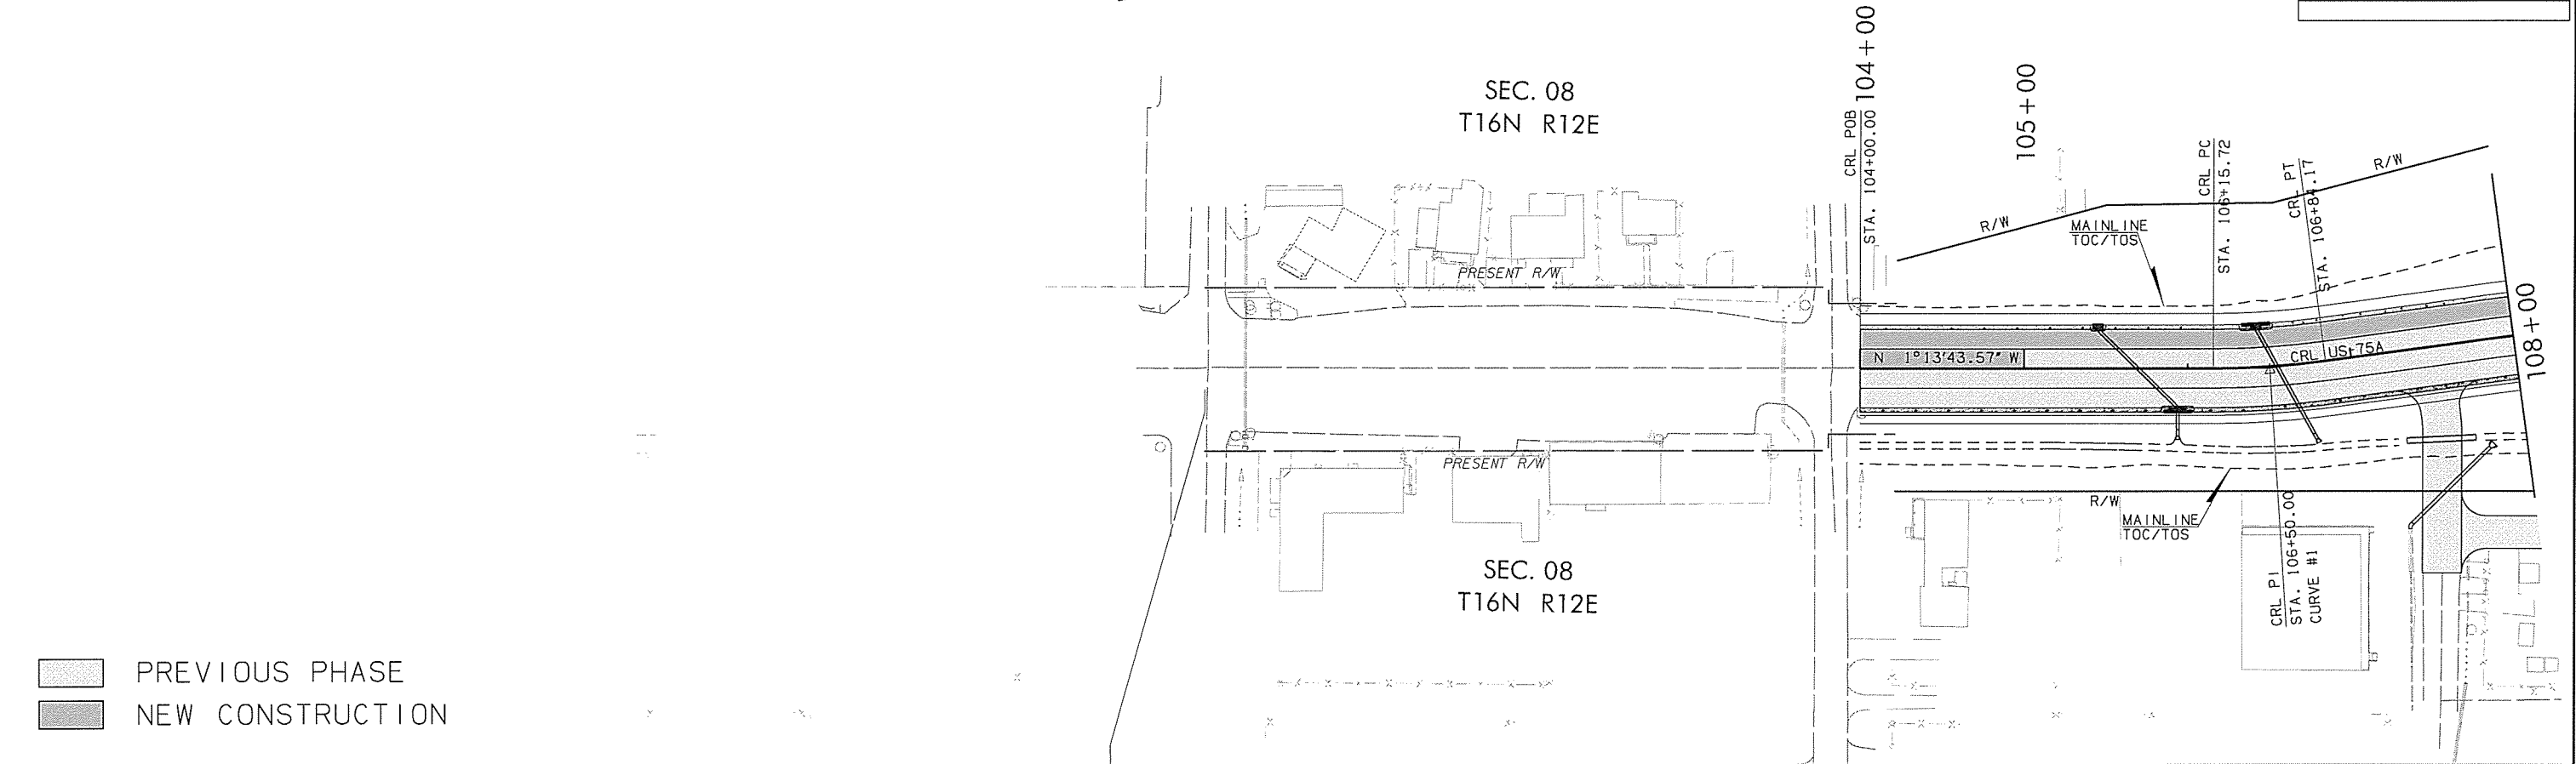

PREVIOUS PHASE
NEW CONSTRUCTION

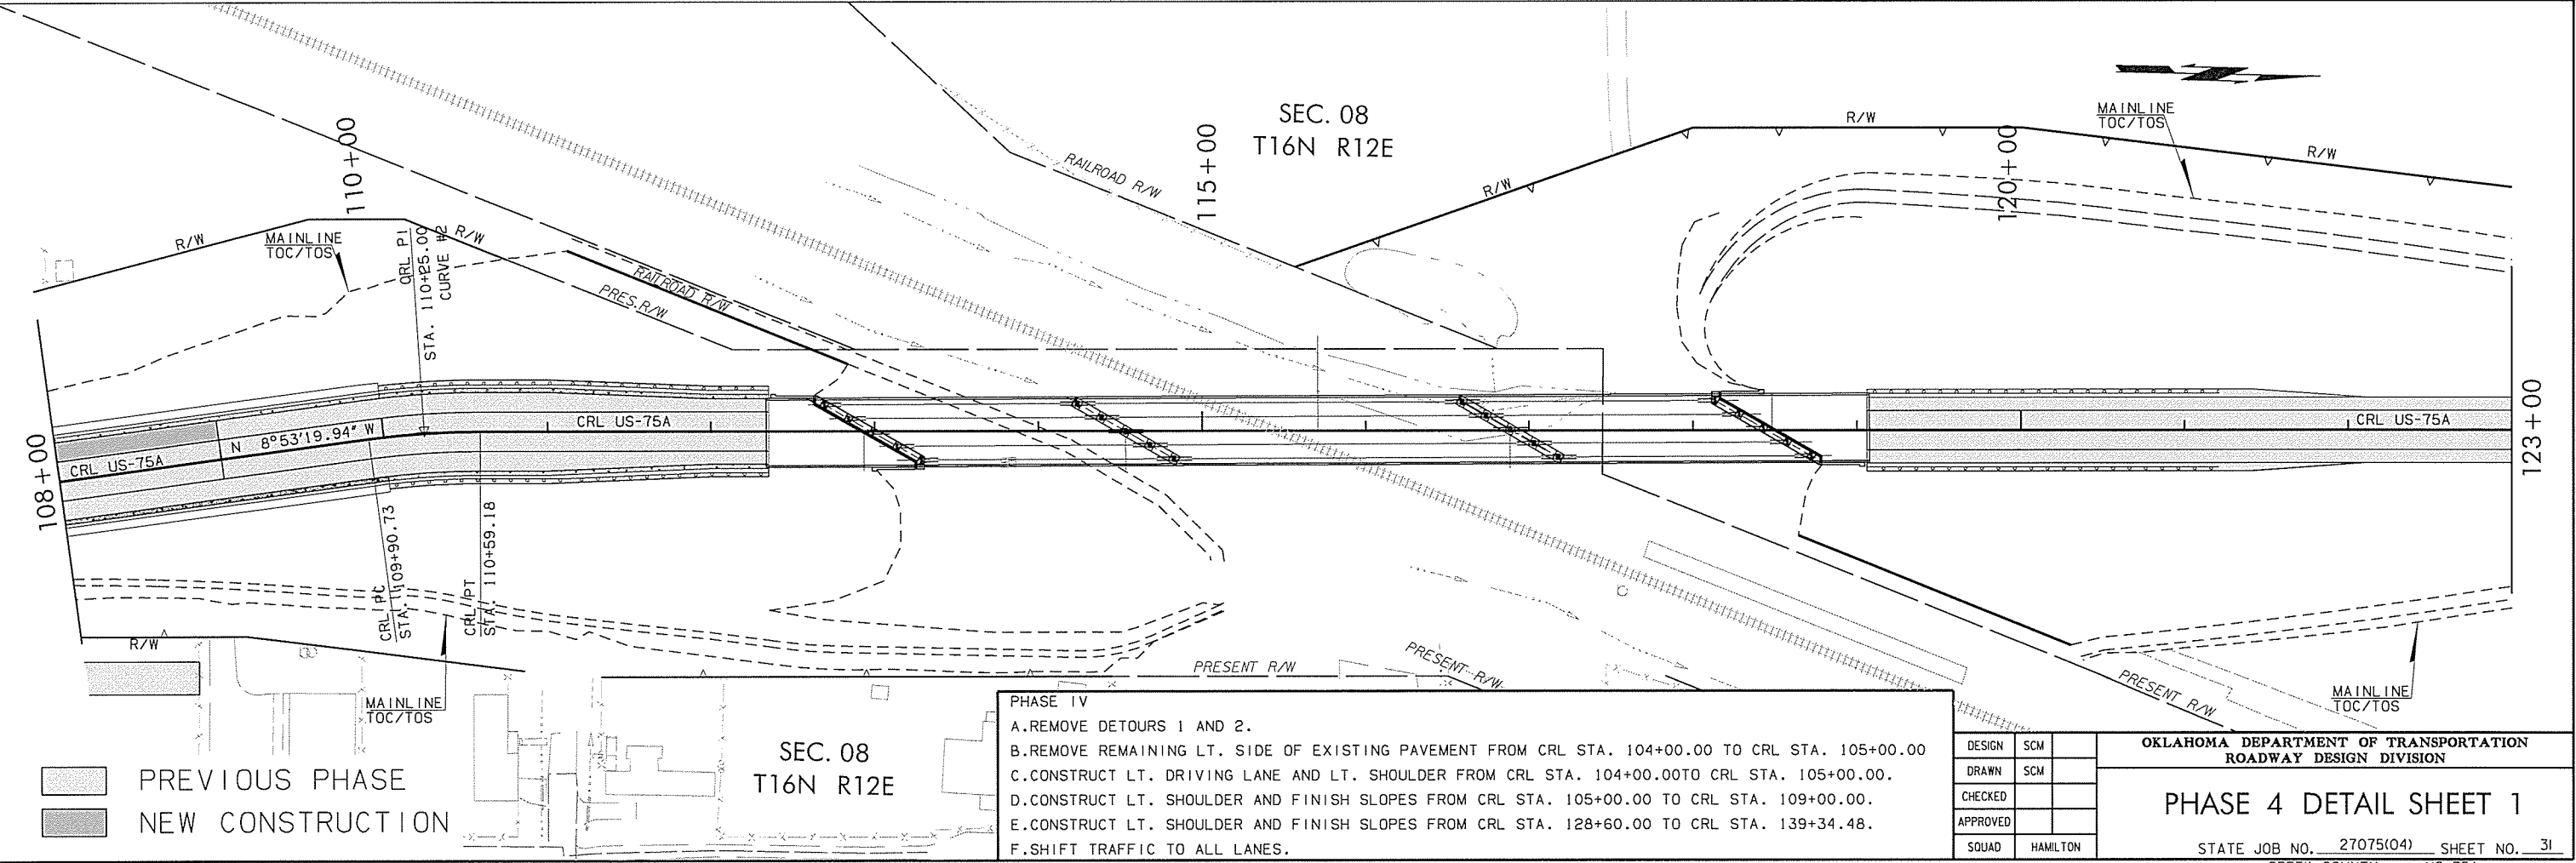

PREVIOUS PHASE
NEW CONSTRUCTION

PHASE IV
 A. REMOVE DETOURS 1 AND 2.
 B. REMOVE REMAINING LT. SIDE OF EXISTING PAVEMENT FROM CRL STA. 104+00.00 TO CRL STA. 105+00.00.
 C. CONSTRUCT LT. DRIVING LANE AND LT. SHOULDER FROM CRL STA. 104+00.00 TO CRL STA. 105+00.00.
 D. CONSTRUCT LT. SHOULDER AND FINISH SLOPES FROM CRL STA. 105+00.00 TO CRL STA. 109+00.00.
 E. CONSTRUCT LT. SHOULDER AND FINISH SLOPES FROM CRL STA. 128+60.00 TO CRL STA. 139+34.48.
 F. SHIFT TRAFFIC TO ALL LANES.

DESIGN	SCM
DRAWN	SCM
CHECKED	
APPROVED	
SQUAD	HAMILTON

OKLAHOMA DEPARTMENT OF TRANSPORTATION
ROADWAY DESIGN DIVISION

PHASE 4 DETAIL SHEET 1

STATE JOB NO. 27075(04) SHEET NO. 31
CREEK COUNTY US-75A

Y:\Division 8\JP27075 (04) Creek\IDGN\PROJECT.DGN\927075 (04) Phase 4 Detail Sheet 1.dgn

05-03-16