
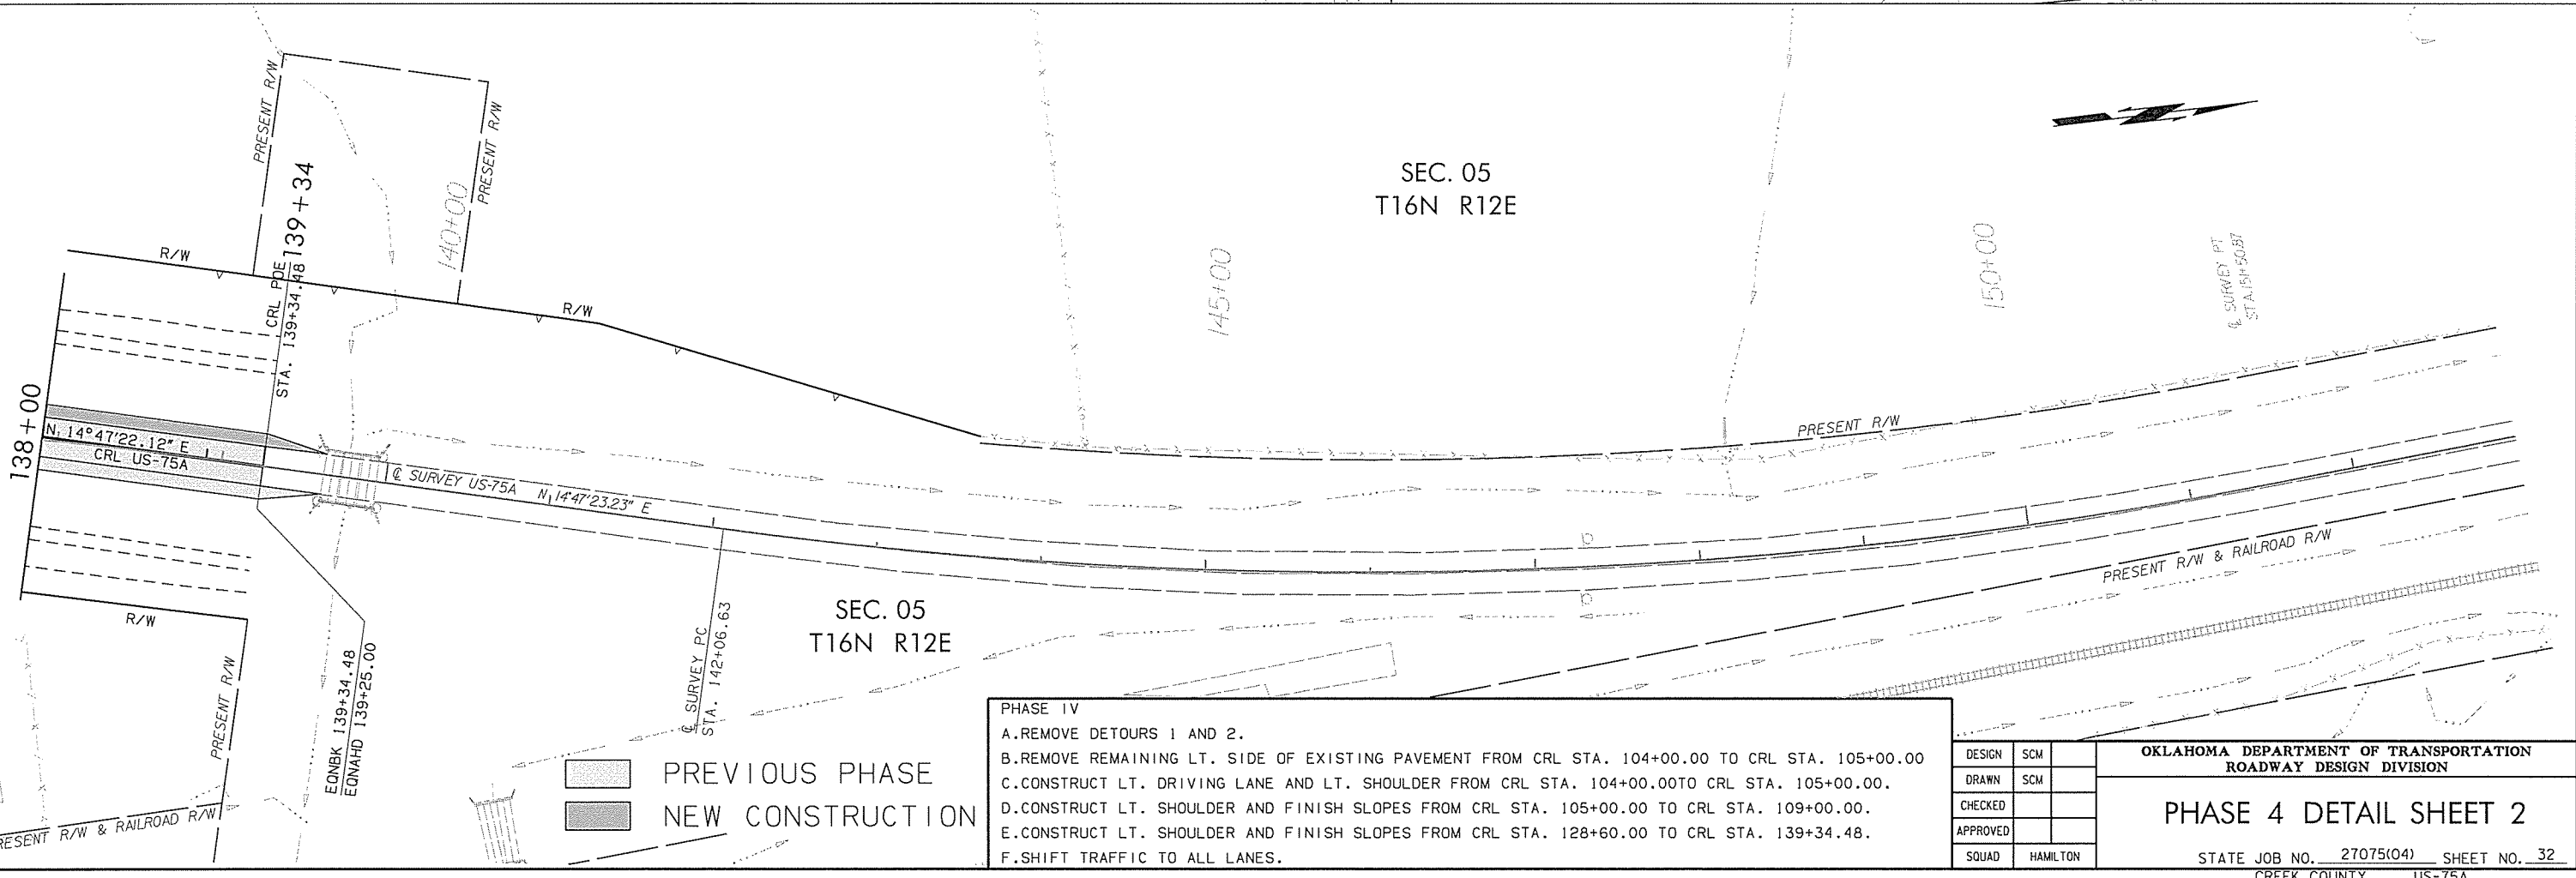


OKLAHOMA DEPARTMENT OF TRANSPORTATION					
FED. ROAD DIST. NO.	STATE	JOB PIECE NO.	FISCAL YEAR	SHEET NO.	TOTAL SHEETS
6	OKLA.				
DESCRIPTION		REVISIONS	DATE		

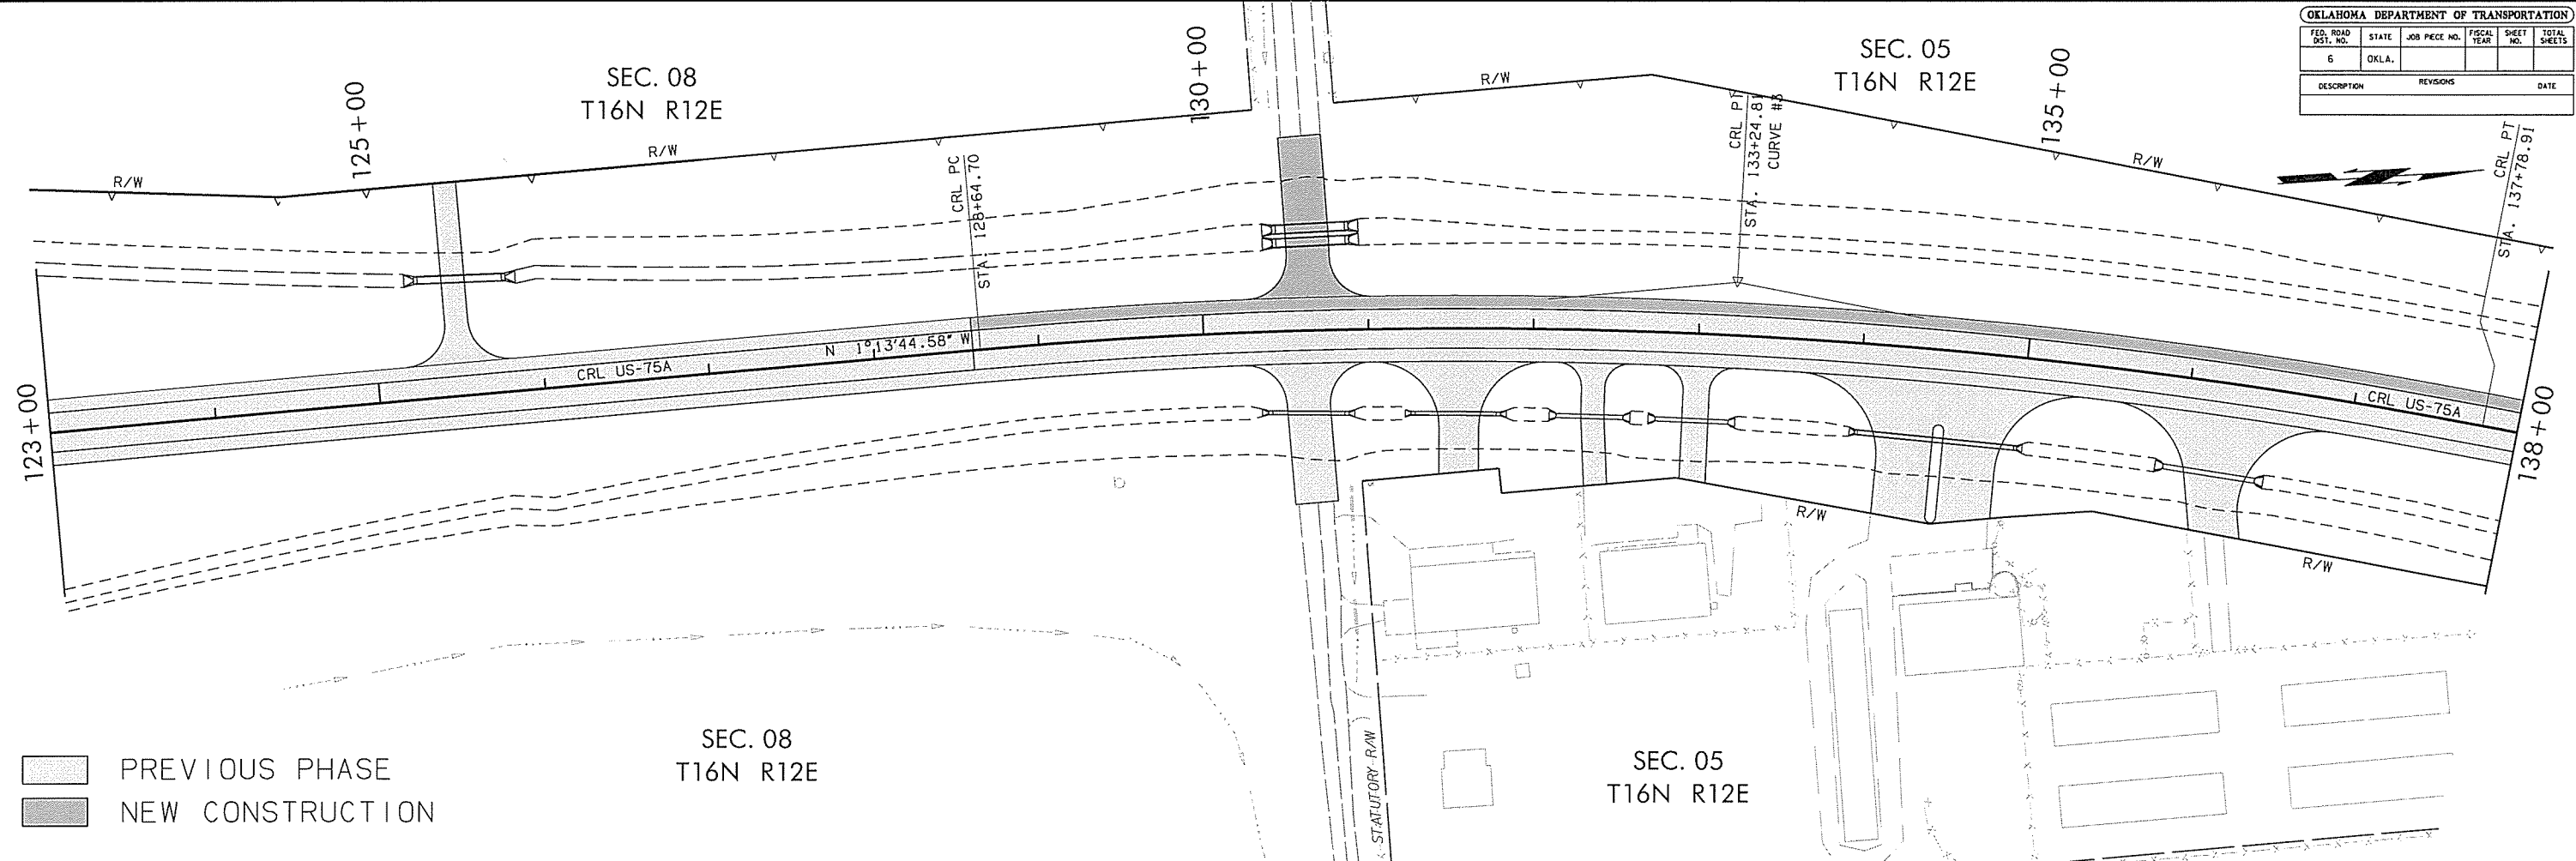

- PHASE IV
- A. REMOVE DETOURS 1 AND 2.
 - B. REMOVE REMAINING LT. SIDE OF EXISTING PAVEMENT FROM CRL STA. 104+00.00 TO CRL STA. 105+00.00
 - C. CONSTRUCT LT. DRIVING LANE AND LT. SHOULDER FROM CRL STA. 104+00.00 TO CRL STA. 105+00.00.
 - D. CONSTRUCT LT. SHOULDER AND FINISH SLOPES FROM CRL STA. 105+00.00 TO CRL STA. 109+00.00.
 - E. CONSTRUCT LT. SHOULDER AND FINISH SLOPES FROM CRL STA. 128+60.00 TO CRL STA. 139+34.48.
 - F. SHIFT TRAFFIC TO ALL LANES.

DESIGN	SCM
DRAWN	SCM
CHECKED	
APPROVED	
SQUAD	HAMILTON

OKLAHOMA DEPARTMENT OF TRANSPORTATION
ROADWAY DESIGN DIVISION

PHASE 4 DETAIL SHEET 2

STATE JOB NO. 27075(04) SHEET NO. 32
CREEK COUNTY US-75A

Y:\Division 8\JP27075 (04) Creek\IDGN\PROJECT DGN\27075 (04) Phase 4 Detail Sheet 2.dgn