


DETOUR 1 CURVE #1
 PI STA. = 102+54.65
 X= 2542985.1361
 Y= 325466.3537
 Δ= 7°39'36.38" LT.
 D= 11°11'26.09"
 T= 34.28'
 L= 68.45'
 R= 512.00'
 E= 1.15'
 V= 25 MPH

SEC. 08
T16N R12E

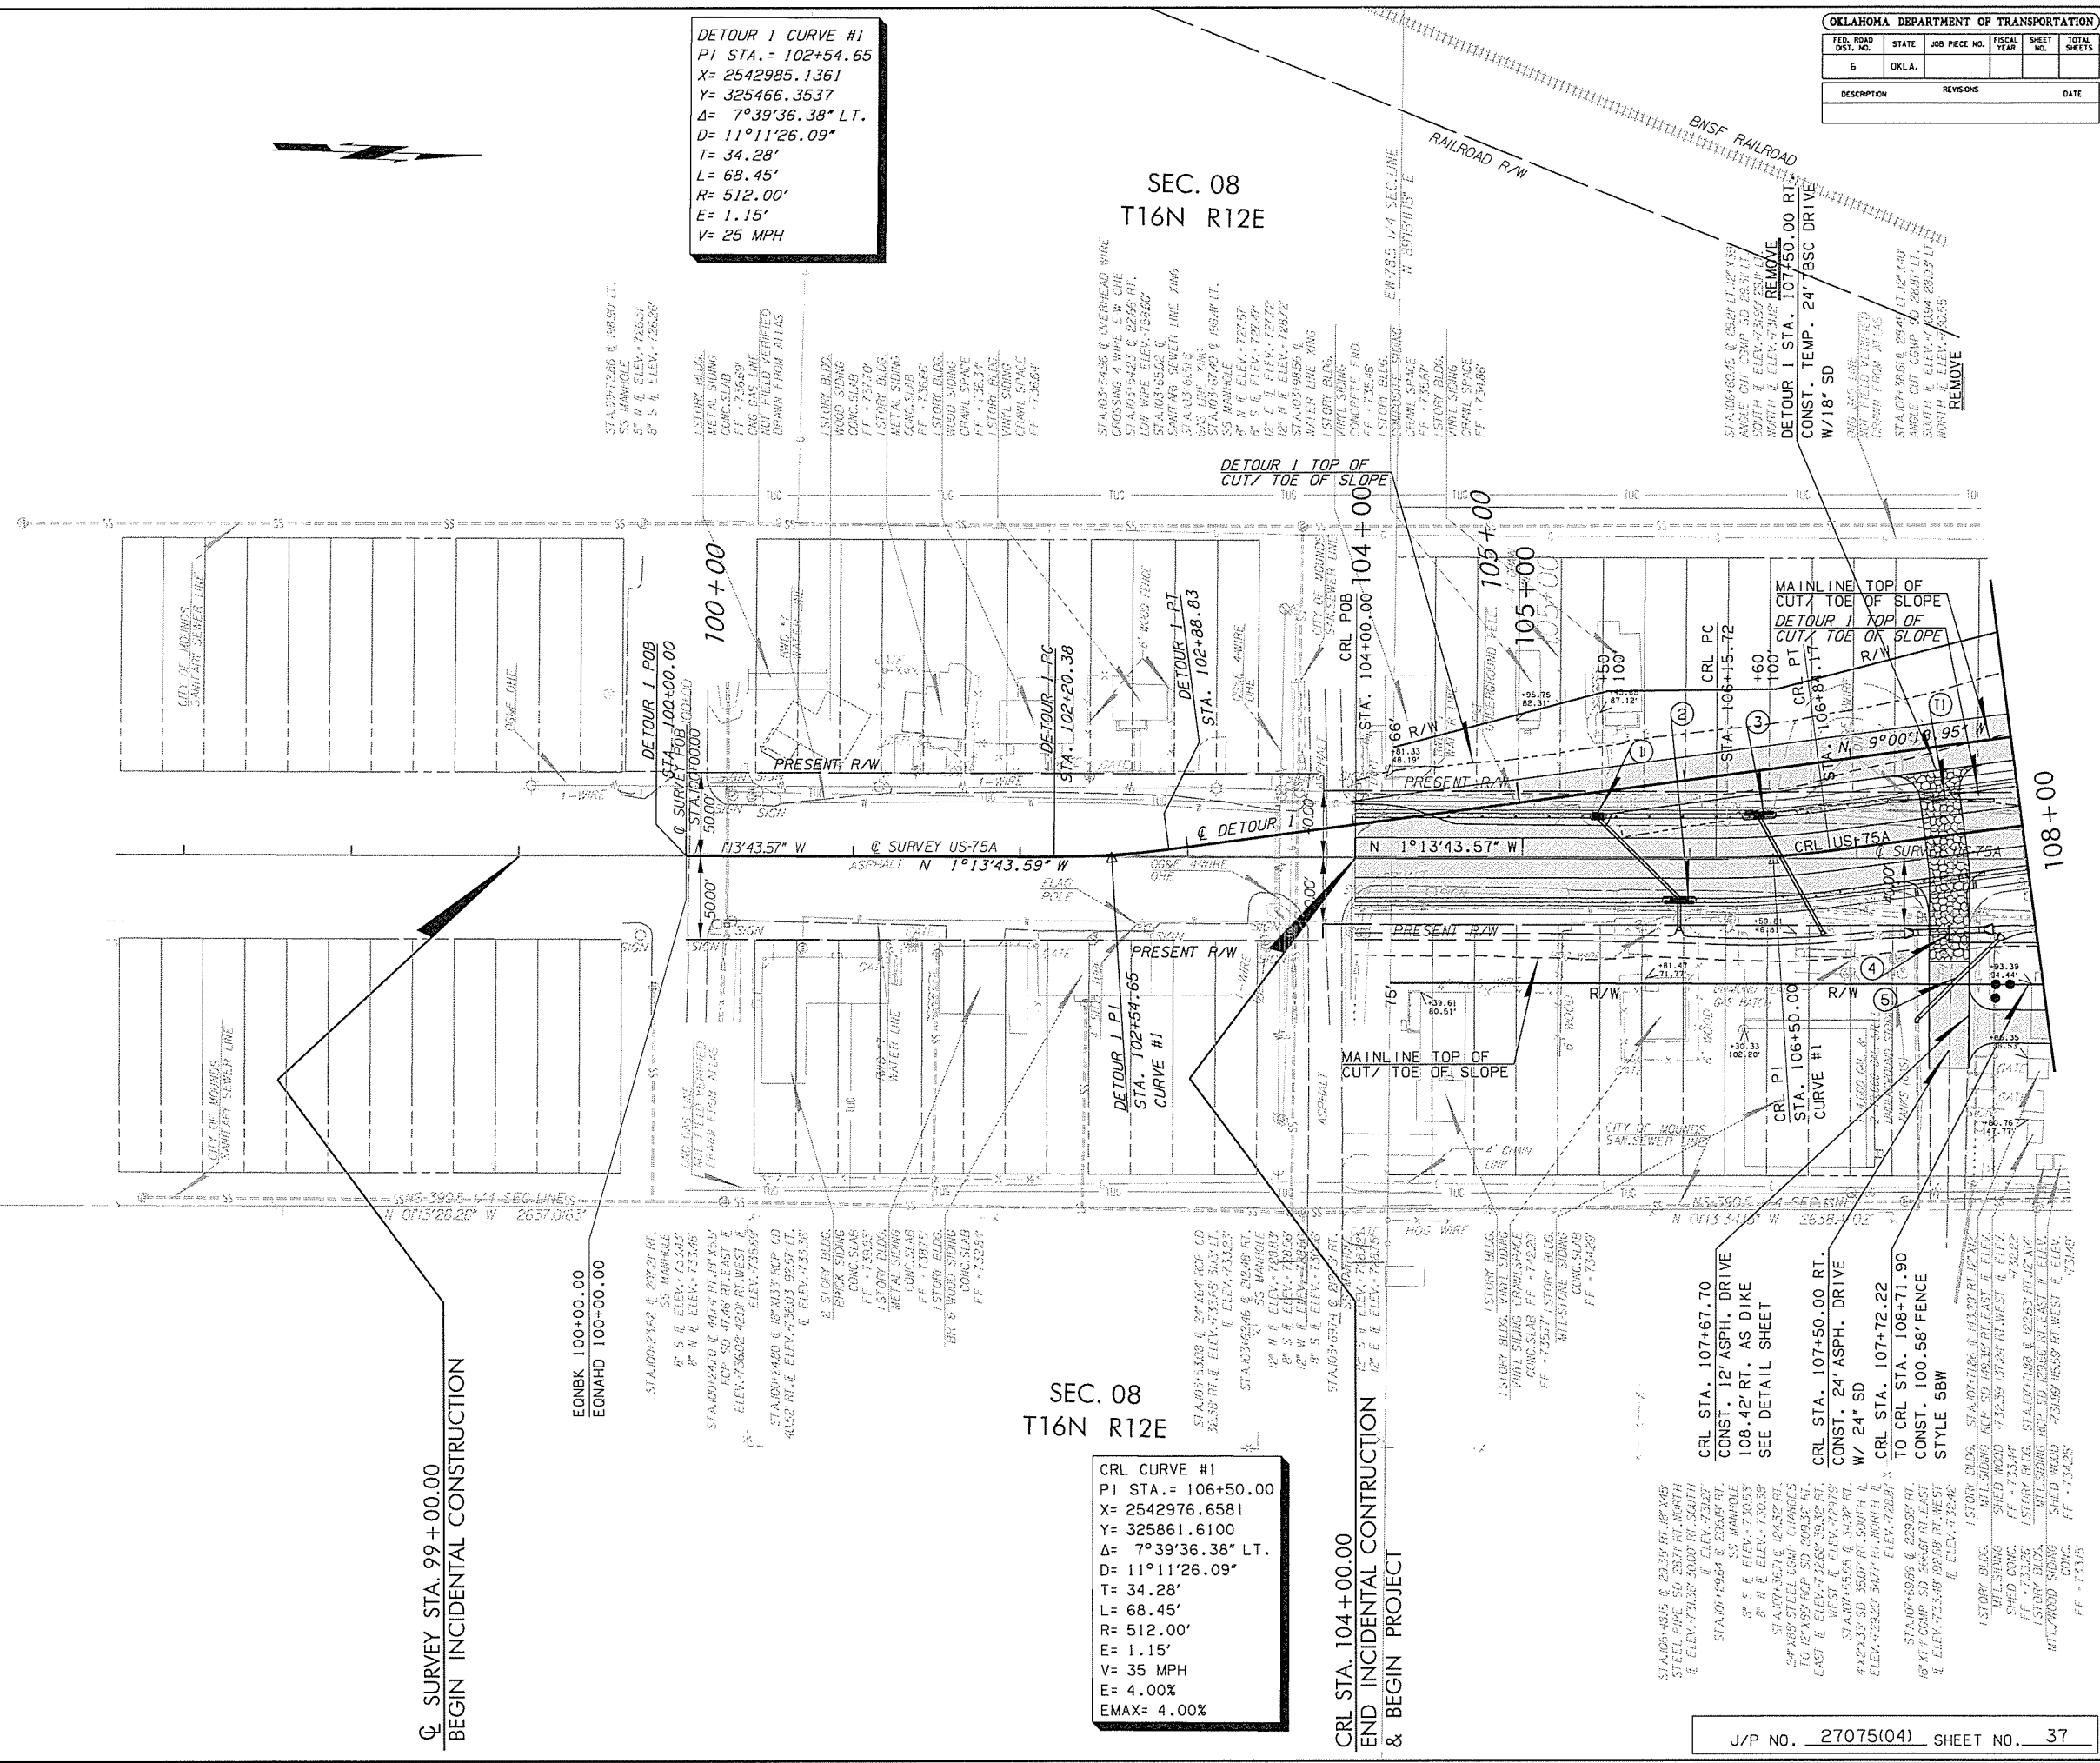

☑ SURVEY STA. 99+00.00
 BEGIN INCIDENTAL CONSTRUCTION

CRL CURVE #1
 PI STA. = 106+50.00
 X= 2542976.6581
 Y= 325861.6100
 Δ= 7°39'36.38" LT.
 D= 11°11'26.09"
 T= 34.28'
 L= 68.45'
 R= 512.00'
 E= 1.15'
 V= 35 MPH
 E= 4.00%
 EMAX= 4.00%

CRL STA. 104+00.00
 END INCIDENTAL CONSTRUCTION
 & BEGIN PROJECT