


REV. NO.	DESCRIPTION	REVISIONS	DATE

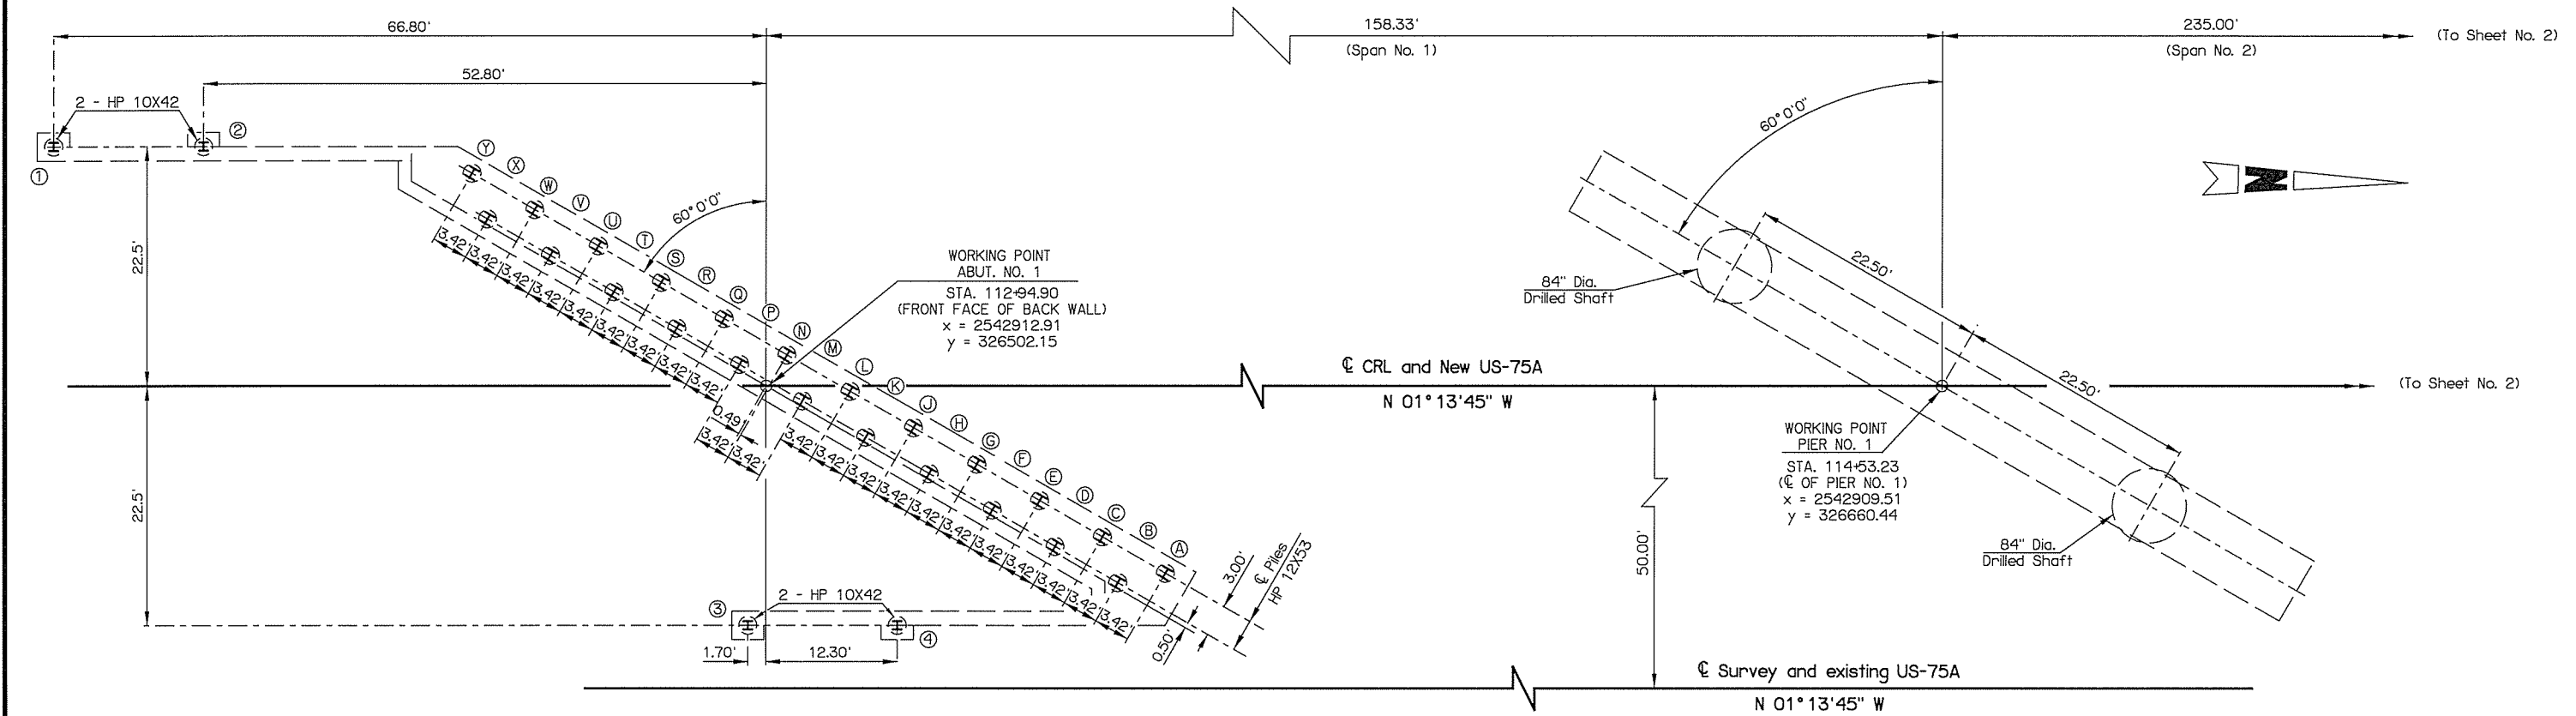

SUBSTRUCTURE STAKING DIAGRAM
(ALL STATIONS SHOWN ALONG \bar{C} CRL)

TOP OF PILE ELEVATIONS ABUT. NO. 1	
Pile ID	Elevation
A	750.81
B	750.73
C	750.64
D	750.56
E	750.48
F	750.39
G	750.31
H	750.23
J	750.14
K	750.06
L	749.98
M	749.89
N	749.81
P	749.73

TOP OF PILE ELEVATIONS ABUT. NO. 1	
Pile ID	Elevation
Q	749.64
R	749.56
S	749.48
T	749.39
U	749.31
V	749.23
W	749.14
X	749.06
Y	748.98
1	756.23 (West Wing)
2	751.97 (West Wing)
3	757.75 (East Wing)
4	753.55 (East Wing)

US 75A OVER BNSF RR BRIDGE 'A'	CREEK COUNTY	Design	N/A	N/A
SUBSTRUCTURE STAKING DIAGRAM (SHEET 1 OF 2)		Detail	RWM	02/16
		Check	KMS	02/16
		Spaced	MAYFIELD	
		Engr.	ELYAZGI	
STATE OF OKLAHOMA		DEPARTMENT OF TRANSPORTATION		
JOB PRICE NO. 27075(04)		SHEET NO. 51		