






REV. NO.	DESCRIPTION	REVISIONS	DATE

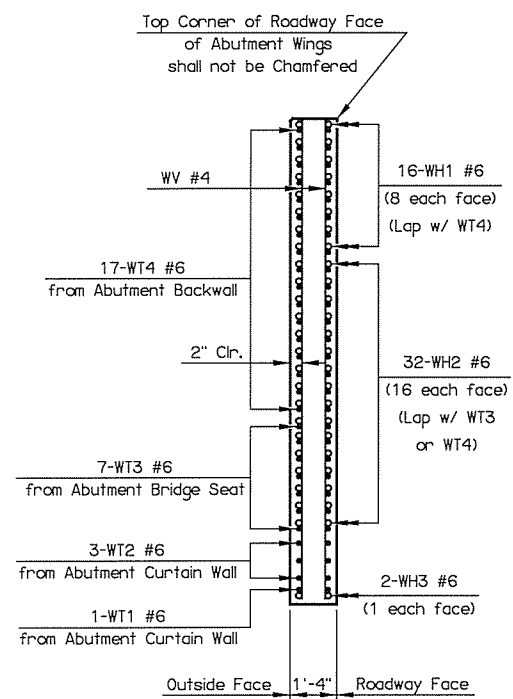


SECTION THRU WEST WING

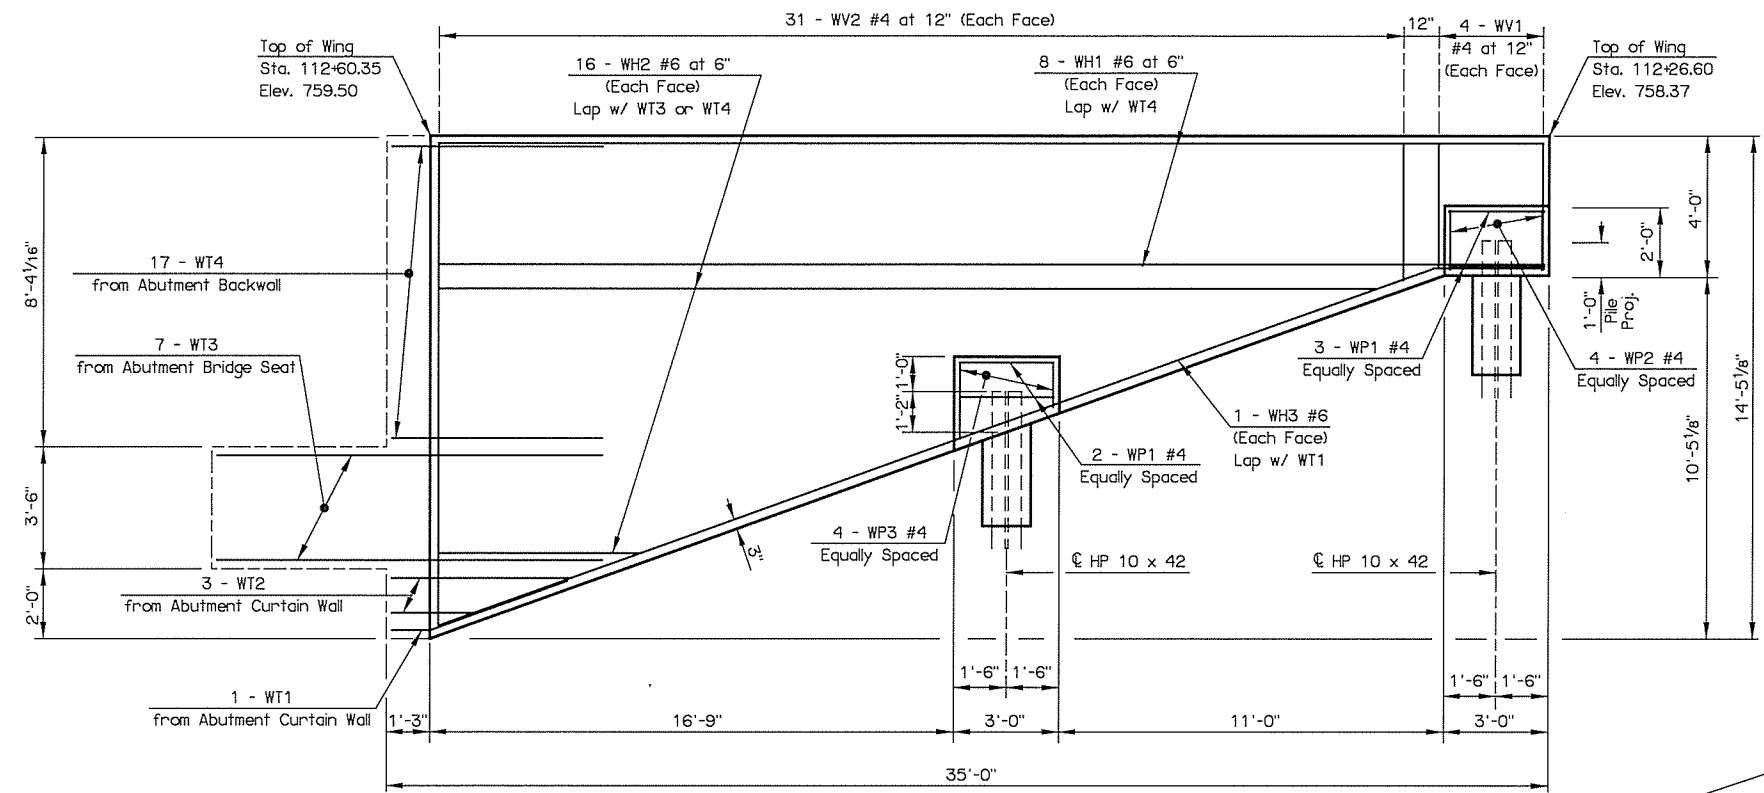


WEST WING ELEVATION

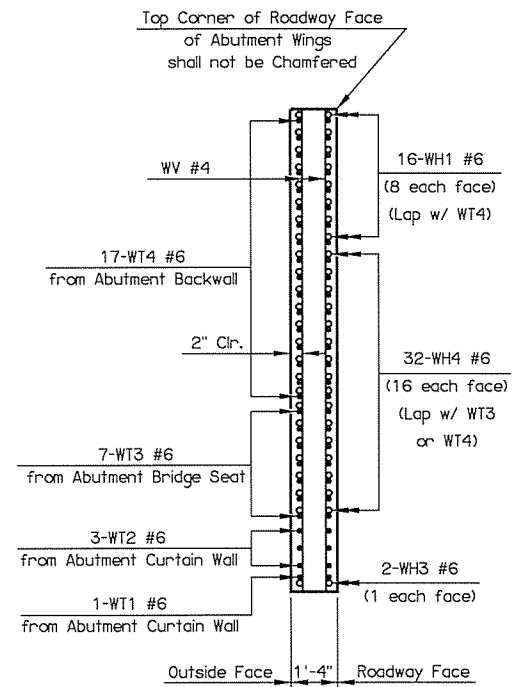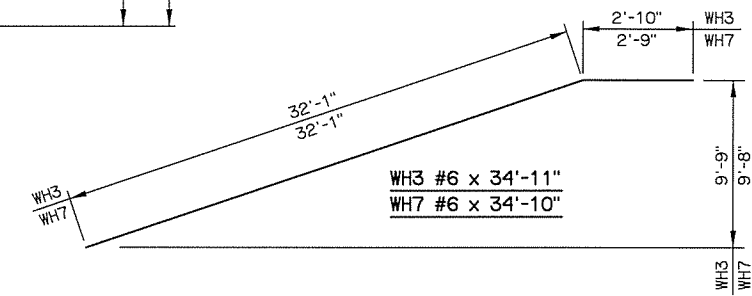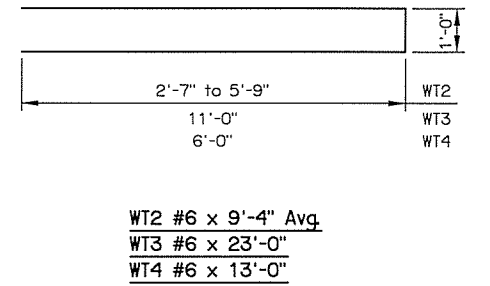

SECTION THRU EAST WING

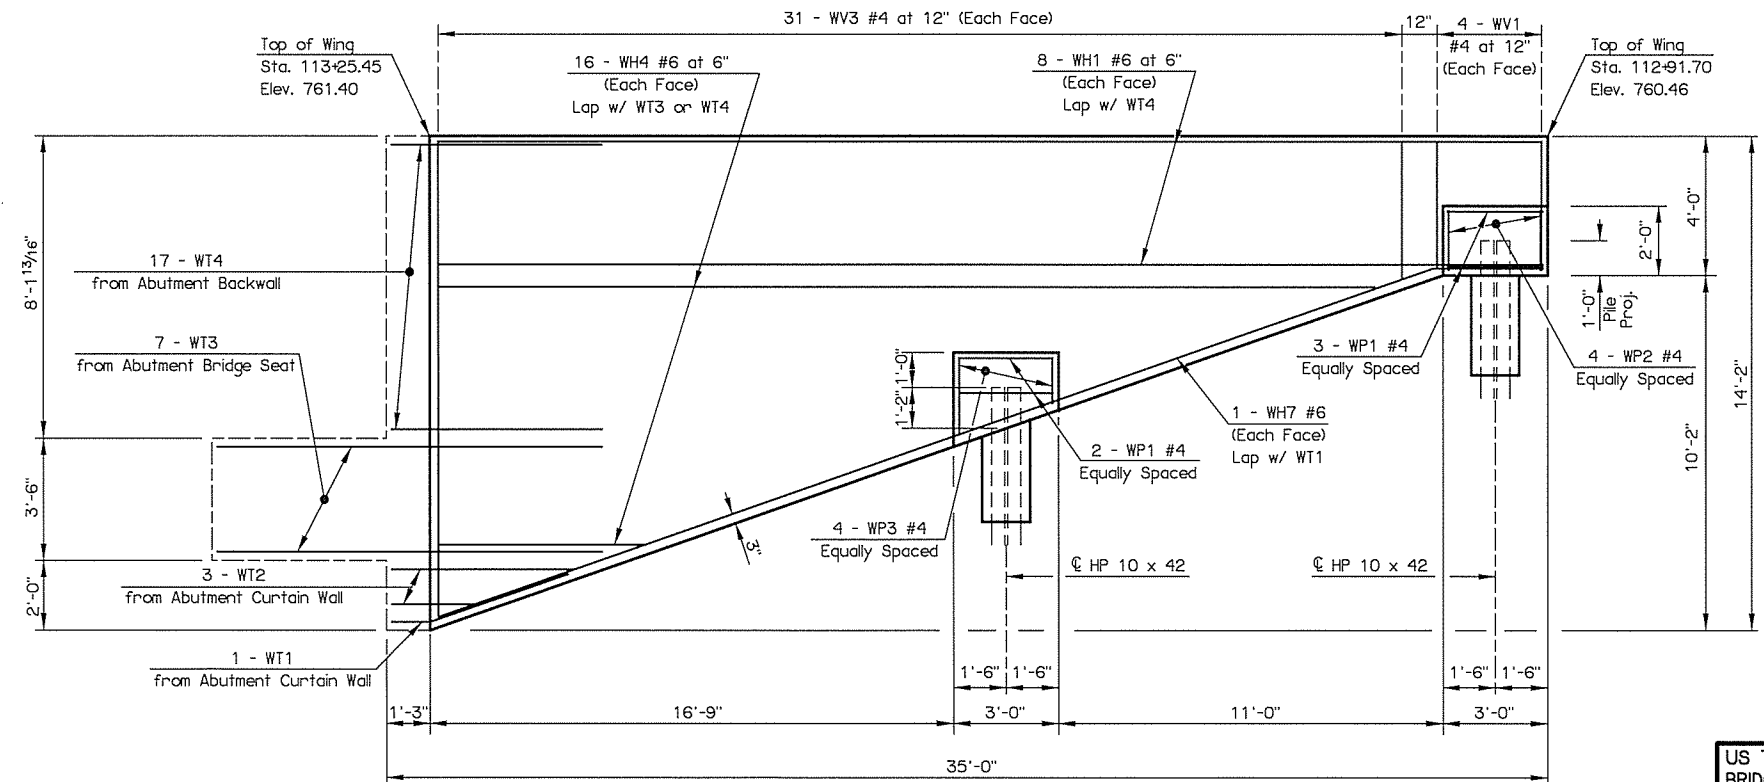

EAST WING ELEVATION

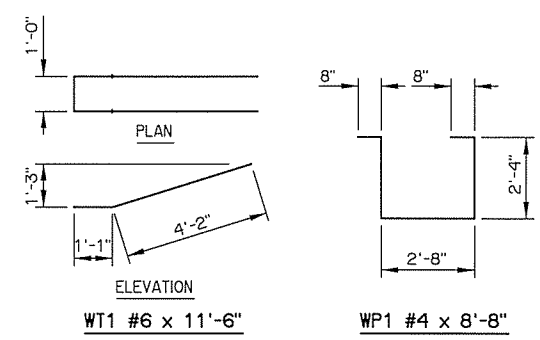

US 75A OVER BNSF RR BRIDGE 'A'	CREEK COUNTY	Design: KAB 12/15
DETAILS OF WINGS (ABUTMENT NO. 1)		Detail: RLA 1/16
		Check: KMS 3/16
STATE OF OKLAHOMA		DEPARTMENT OF TRANSPORTATION
JOB PIECE NO. 27075(04)		SHEET NO. 57