


REV. NO.	DESCRIPTION	REVISIONS	DATE

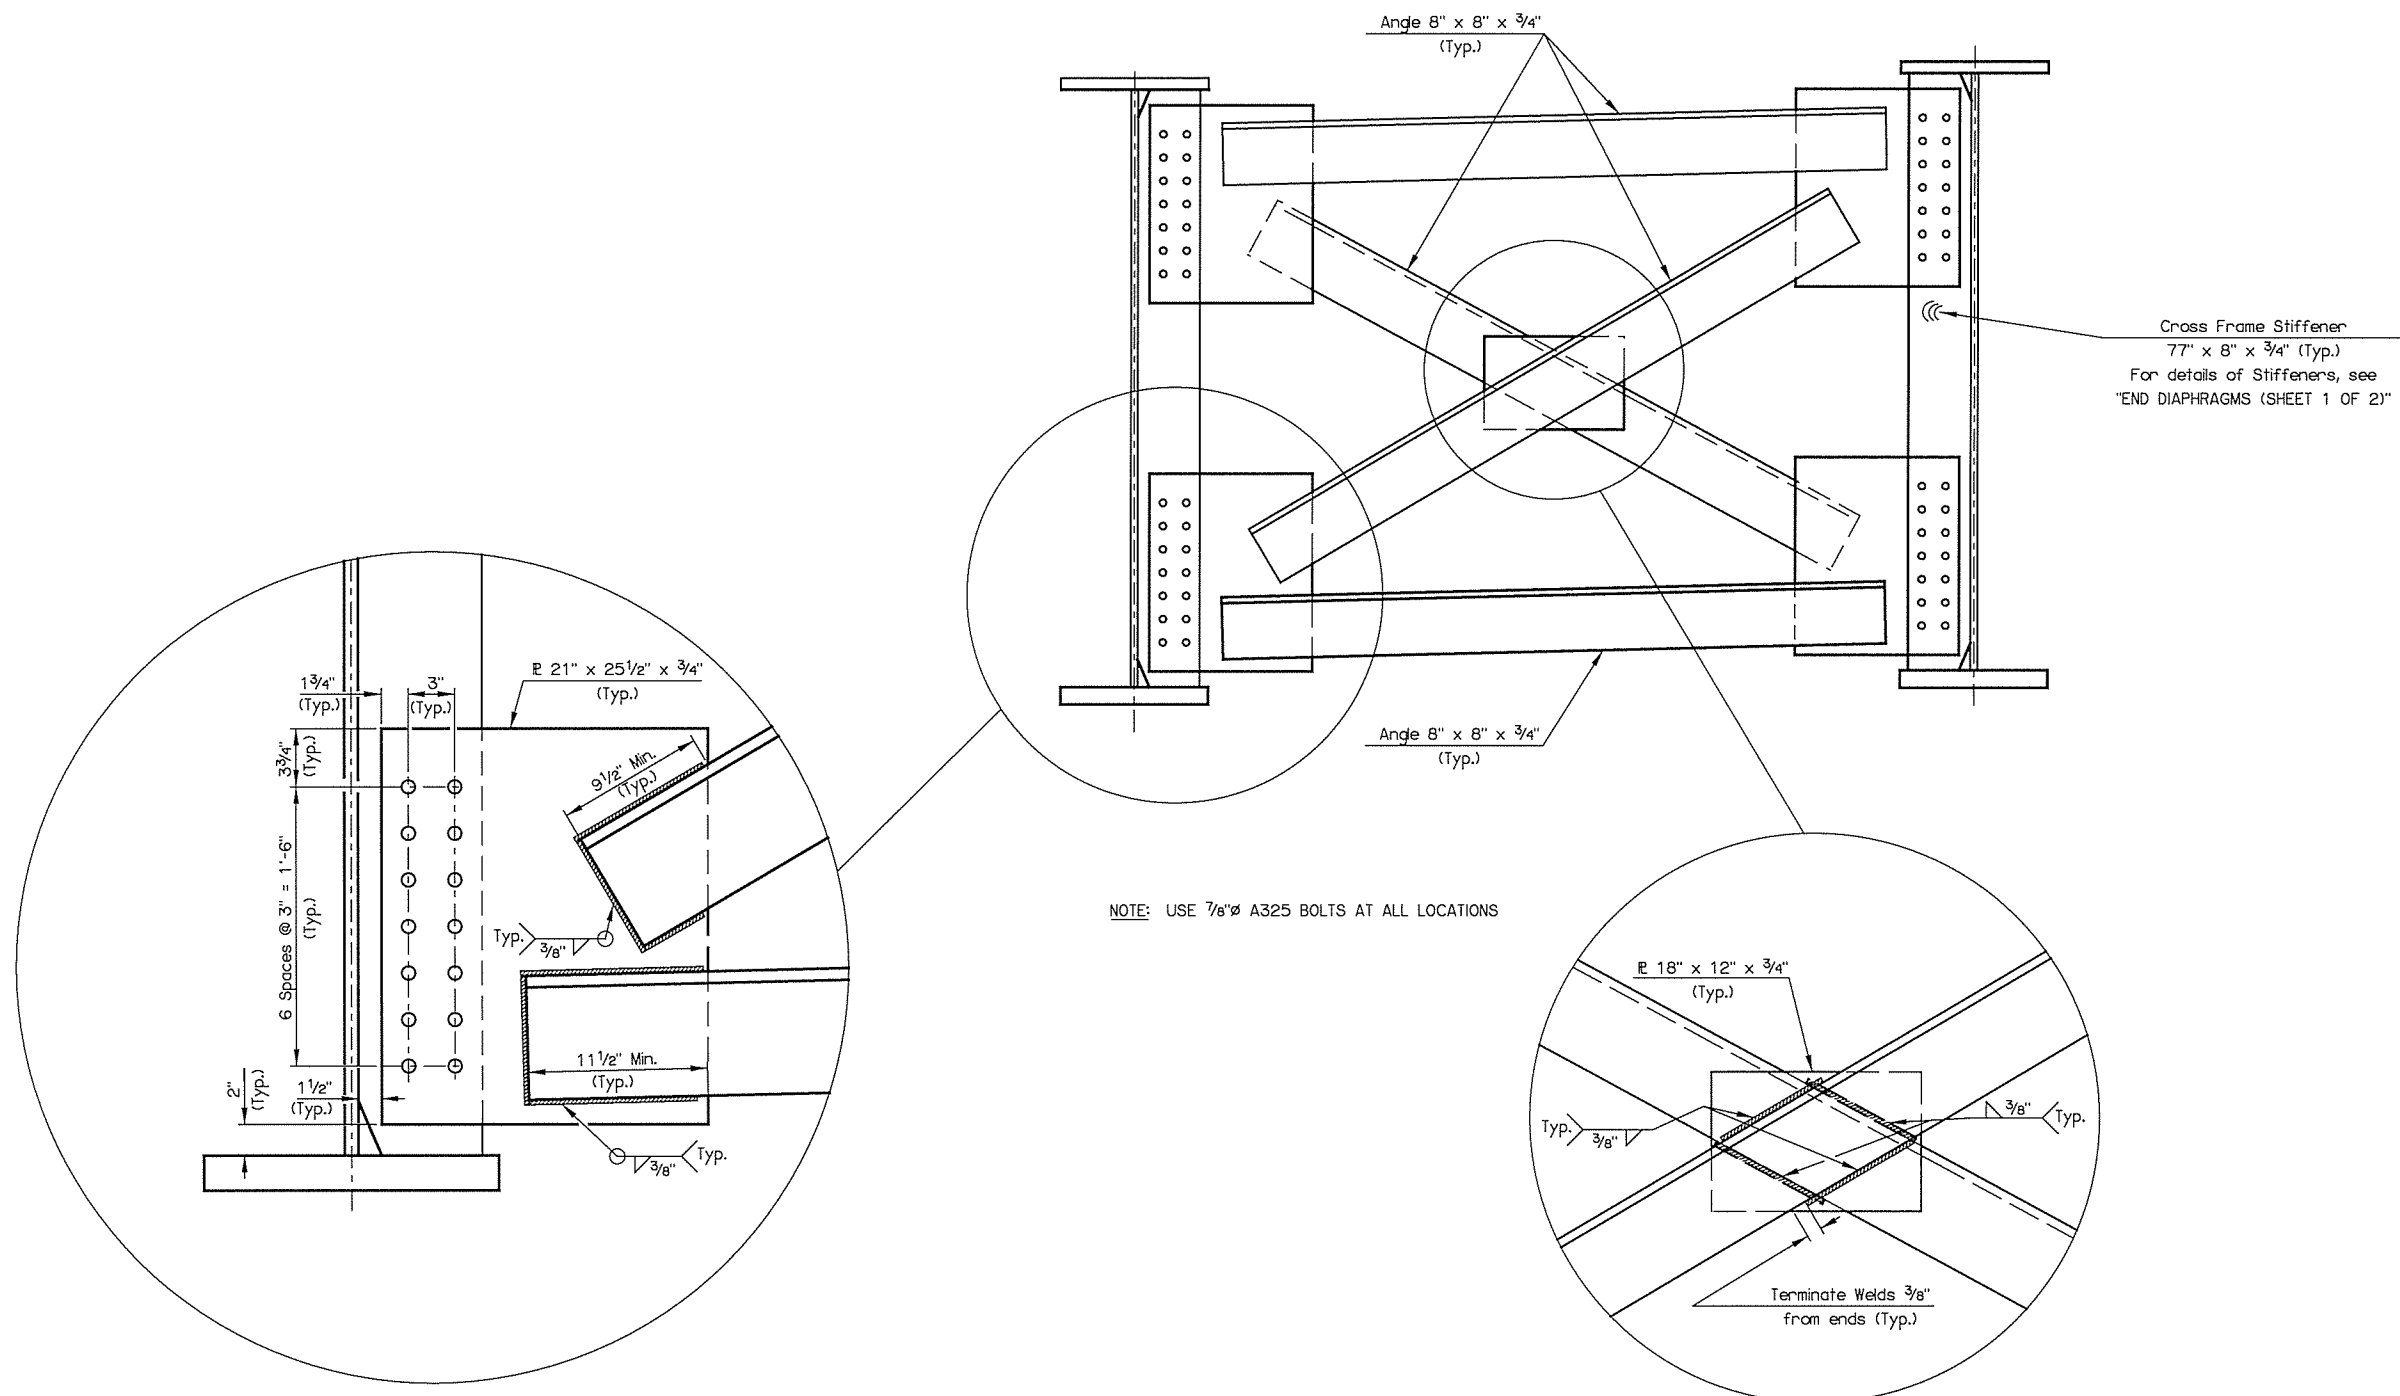

US 75A OVER BNSF RR BRIDGE 'A'	CREEK COUNTY	Design	KAB	9/15
DETAILS OF CROSSFRAMES		Detail	RWM	10/15
		Check	KMS	12/15
STATE OF OKLAHOMA		DEPARTMENT OF TRANSPORTATION	Job Piece No.	27075(04)
		Eng.	ELYAZGI	SHEET NO. 66