
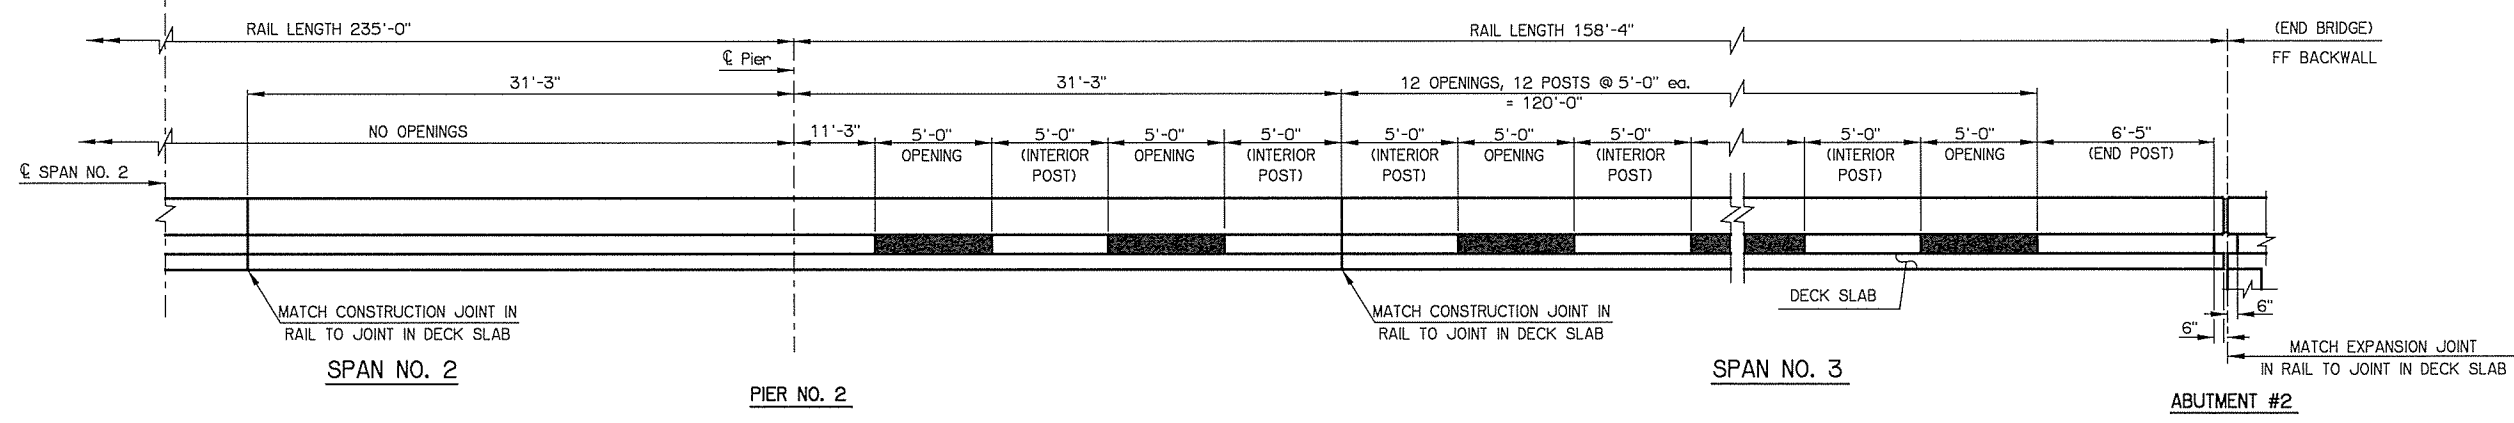


REV. NO.	DESCRIPTION	REVISIONS	DATE

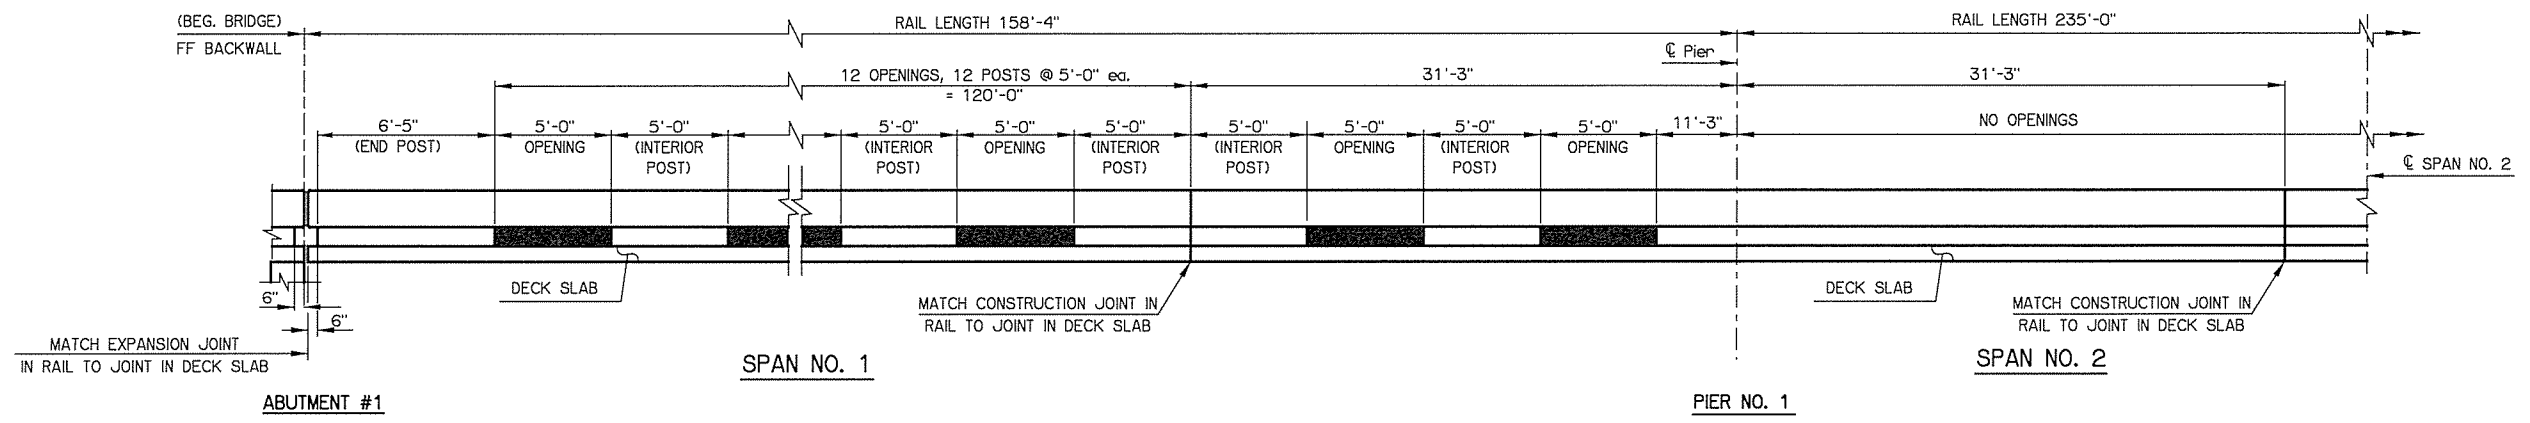

US 75A OVER BNSF RR BRIDGE 'A'	CREEK COUNTY	Design	N/A	N/A
TRAFFIC RAIL LAYOUT		Detail	RWM	10/15
		Check	KMS	02/16
STATE OF OKLAHOMA		Squad	MAYFIELD	
DEPARTMENT OF TRANSPORTATION		Eng.	ELYAZGI	
JOB PECE NO. 27075(04)		SHEET NO.		69