



REV. NO.	DESCRIPTION	REVISIONS	DATE

NOTE: Asphalt widening shall be in accordance with standards THRI-1, GHW1-1, GHW2-1 and SKT-1 except as shown on this sheet. All cost of Asphalt Widening shall be included in Roadway Pay Items.


Slope Drains, Splash Basins, and Curbs shall be constructed using Class "C" Concrete as shown on this sheet. All costs of the Slope Drains, Splash Basins, Curbs, and Curb Reinforcing Steel shall be included in the Bridge Pay Item for "Class "C" Concrete".

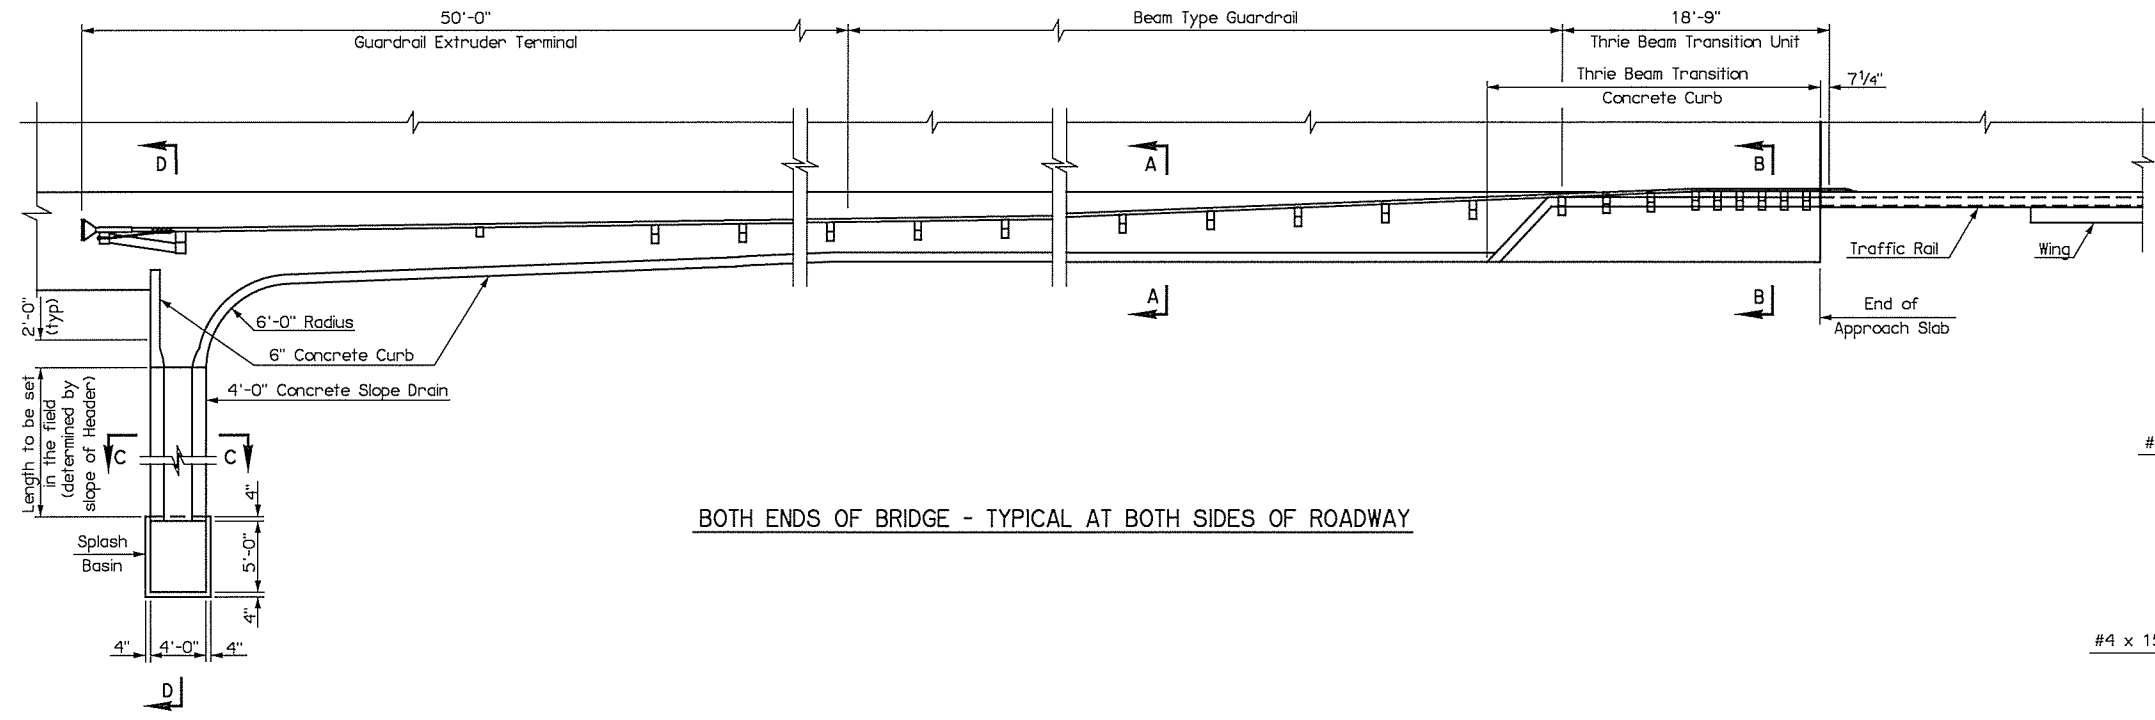


BOTH ENDS OF BRIDGE - TYPICAL AT BOTH SIDES OF ROADWAY

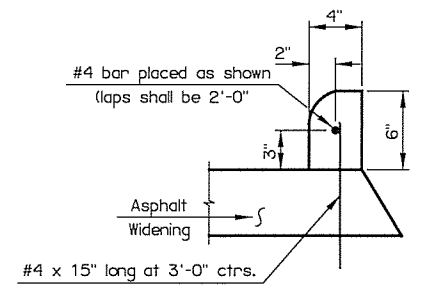


DETAIL OF CONCRETE CURB

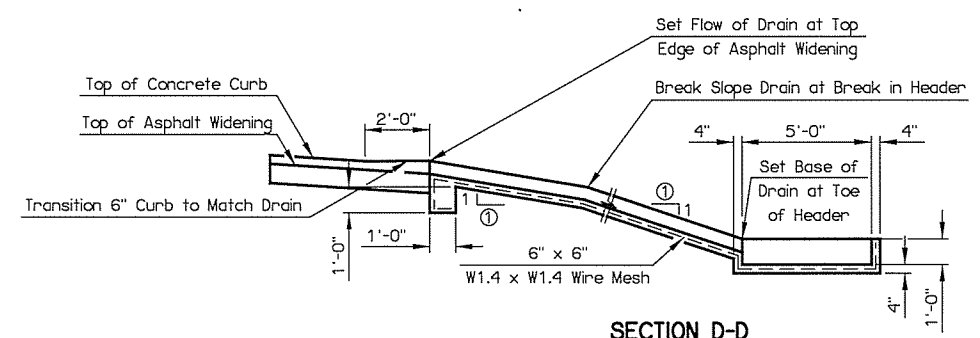


SECTION D-D
① Slope to Match Slope of Header

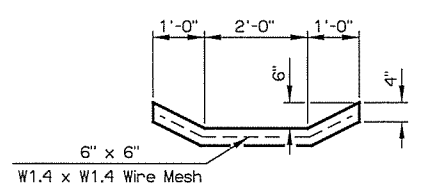

SECTION C-C

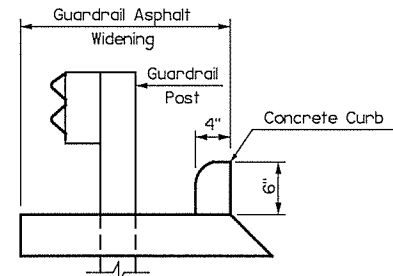

SECTION A-A

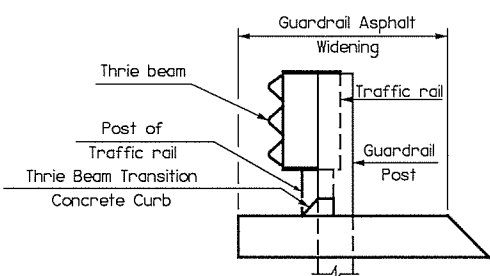

SECTION B-B

US 75A OVER BNSF RR BRIDGE 'A'	CREEK COUNTY	Design	N/A	N/A
DRAINS AT END OF BRIDGE		Detail	ADG	12/15
		Check	KMS	03/16
		Squad	MAYFIELD	
		Eng.	ELYAZGI	