
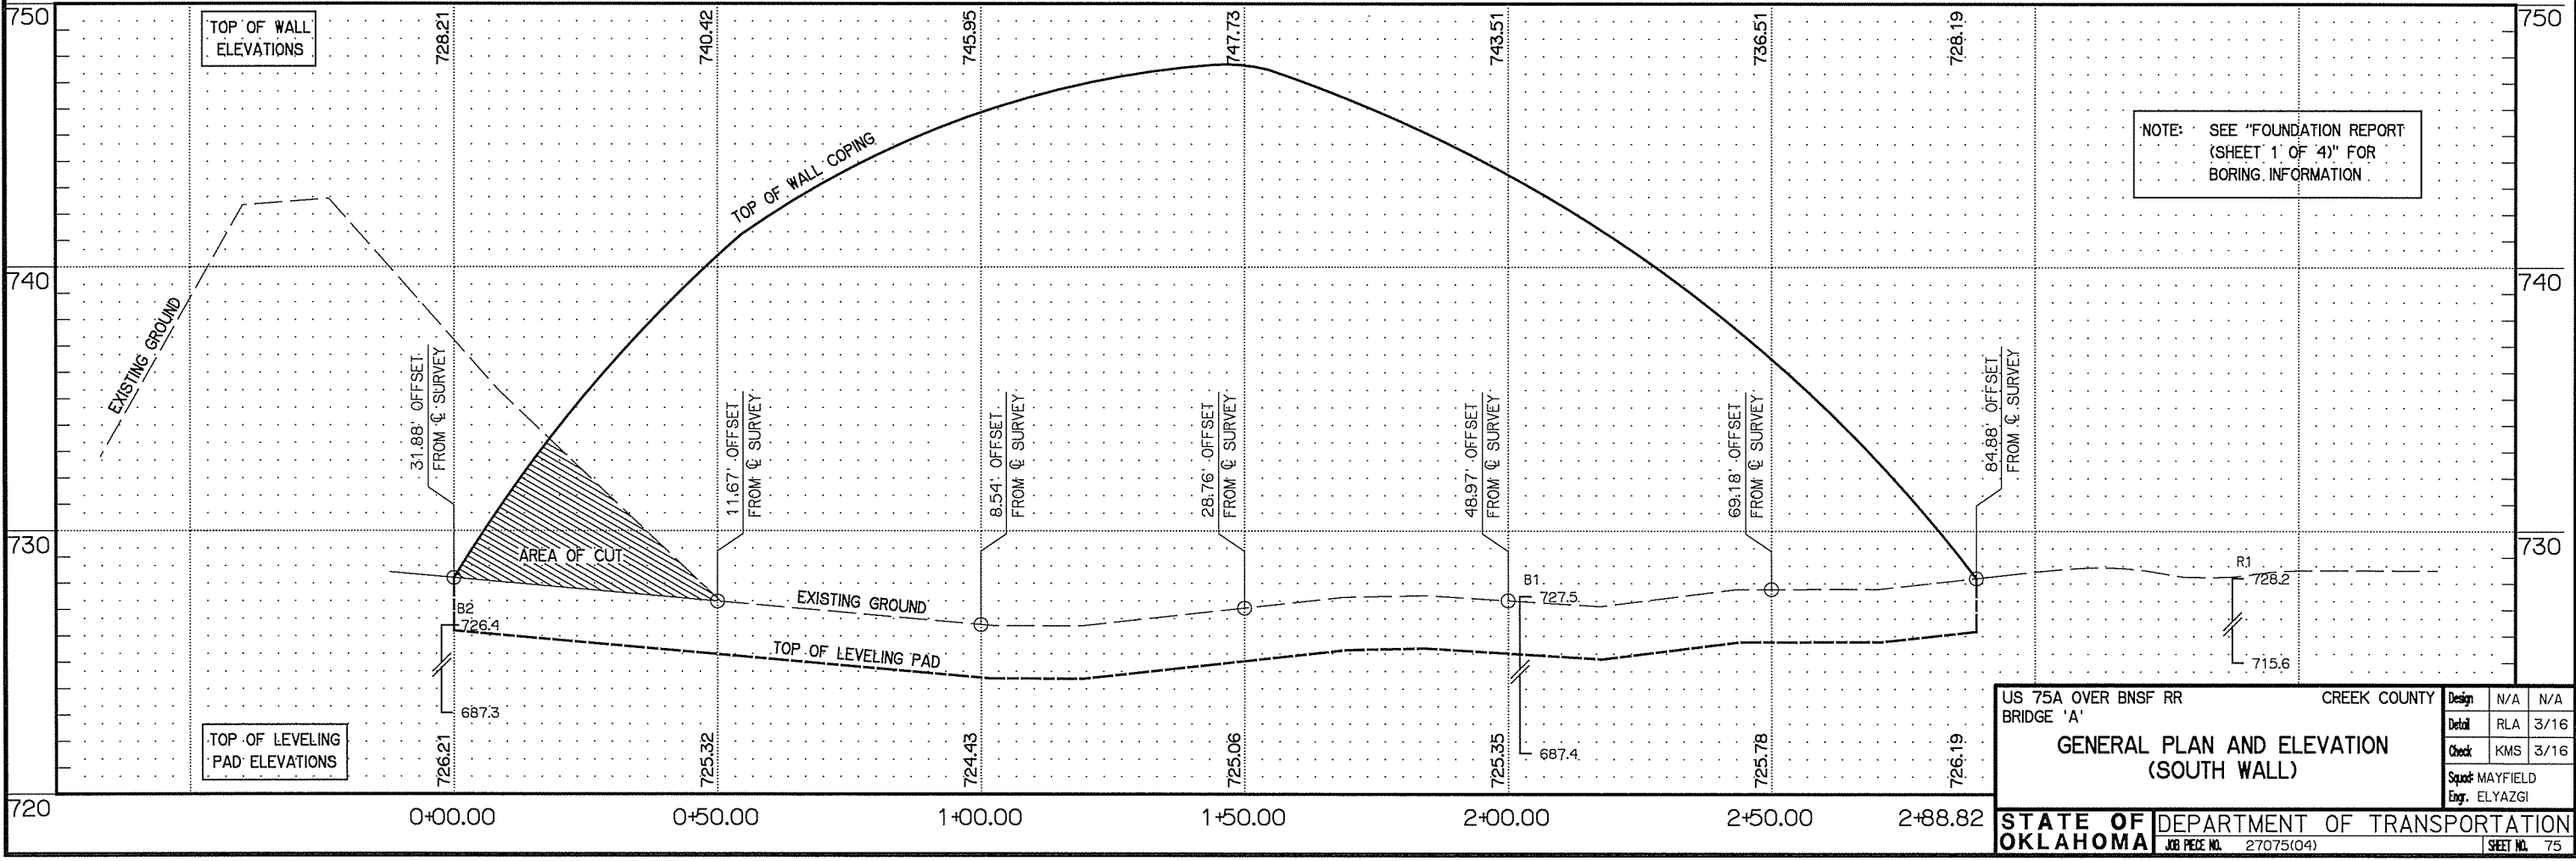


REV. NO.	DESCRIPTION	REVISIONS	DATE

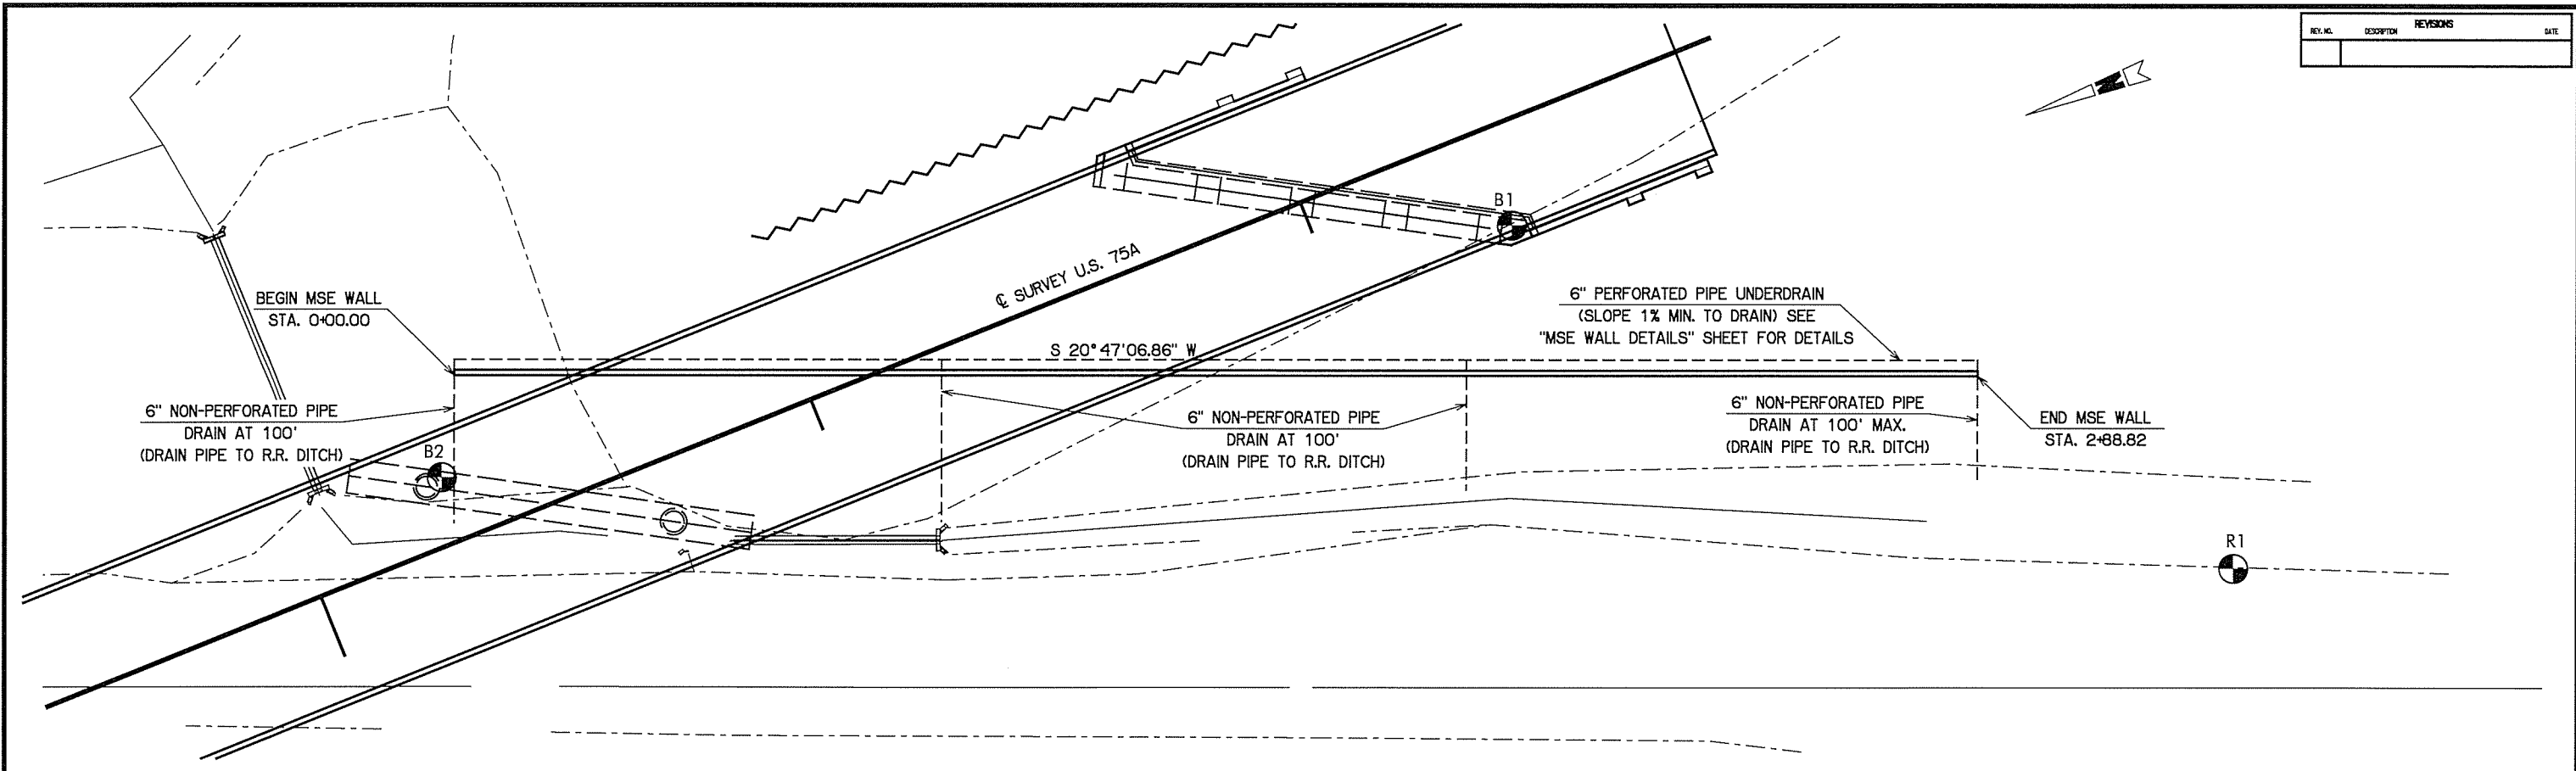

US 75A OVER BNSF RR CREEK COUNTY

BRIDGE 'A'

GENERAL PLAN AND ELEVATION (SOUTH WALL)

Design	N/A	N/A
Detail	RLA	3/16
Check	KMS	3/16
Spad	MAYFIELD	
Eng.	ELYAZGI	

STATE OF OKLAHOMA DEPARTMENT OF TRANSPORTATION

JOB PECE NO. 27075(04) SHEET NO. 75