
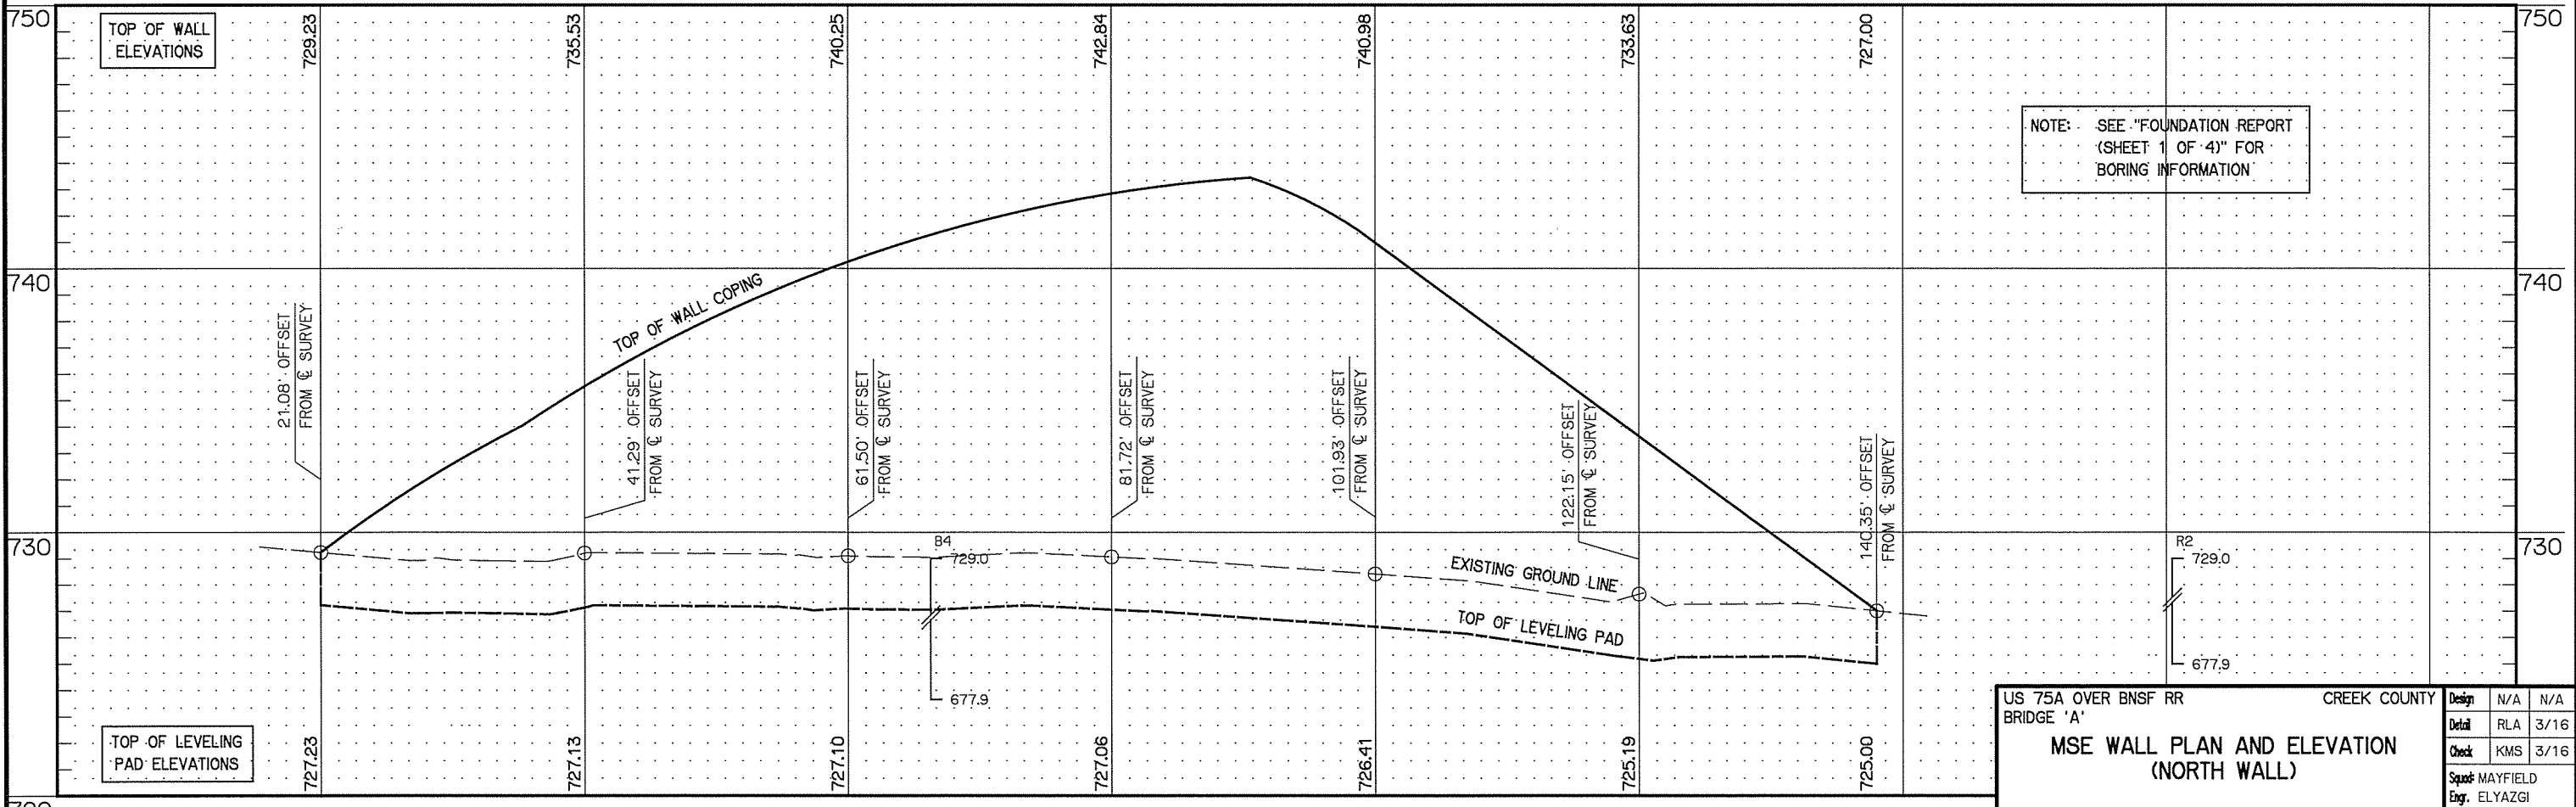


REV. NO.	DESCRIPTION	REVISIONS	DATE

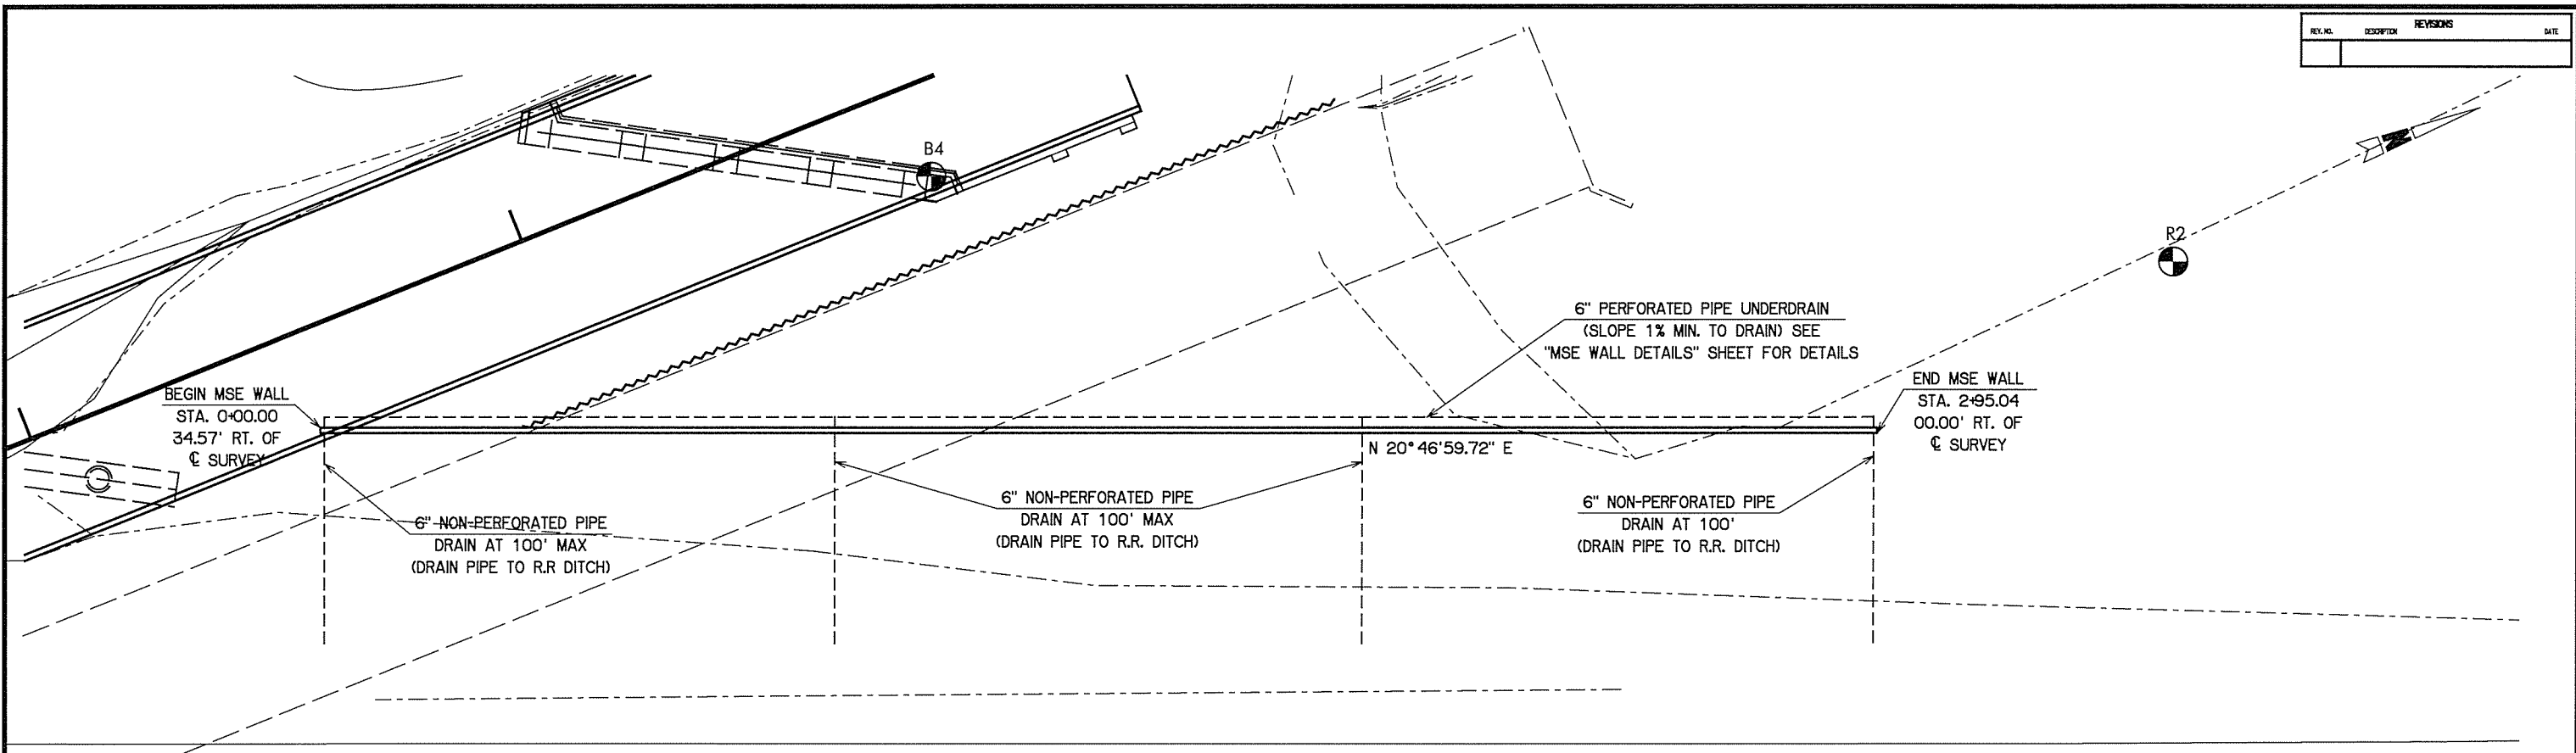

NOTE: SEE "FOUNDATION REPORT (SHEET 1 OF 4)" FOR BORING INFORMATION

US 75A OVER BNSF RR BRIDGE 'A'	CREEK COUNTY	Design	N/A	N/A
<b>MSE WALL PLAN AND ELEVATION (NORTH WALL)</b>		Detail	RLA	3/16
		Check	KMS	3/16
		Specialist	MAYFIELD	
		Eng.	ELYAZGI	