




FED. ROAD DIST. NO.	STATE	JOB PIECE NO.	FISCAL YEAR	SHEET NO.	TOTAL SHEETS
6	OKLA.				
DESCRIPTION		REVISIONS	DATE		

END AREAS (SF)

PHASE 1 PHASE 2 PHASE 3 PHASE 4

VOLUMES (CY)

PHASE 1 PHASE 2 PHASE 3 PHASE 4

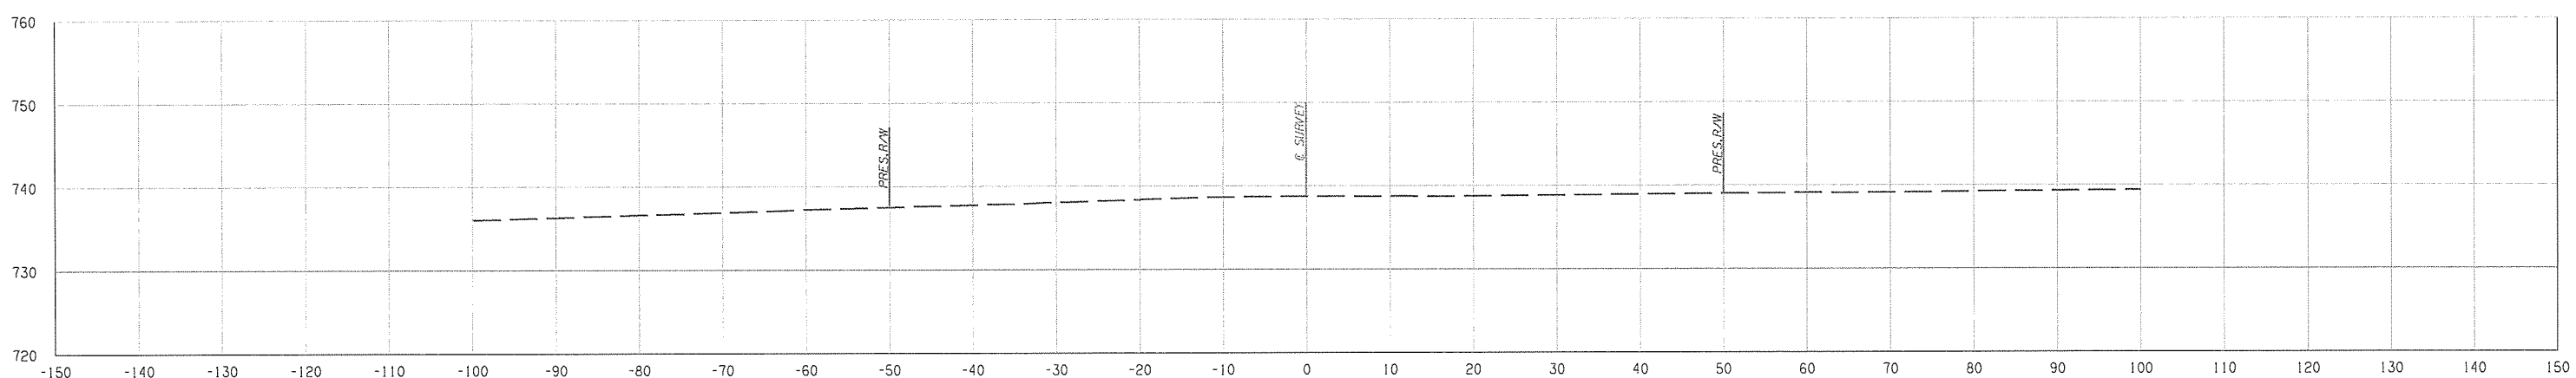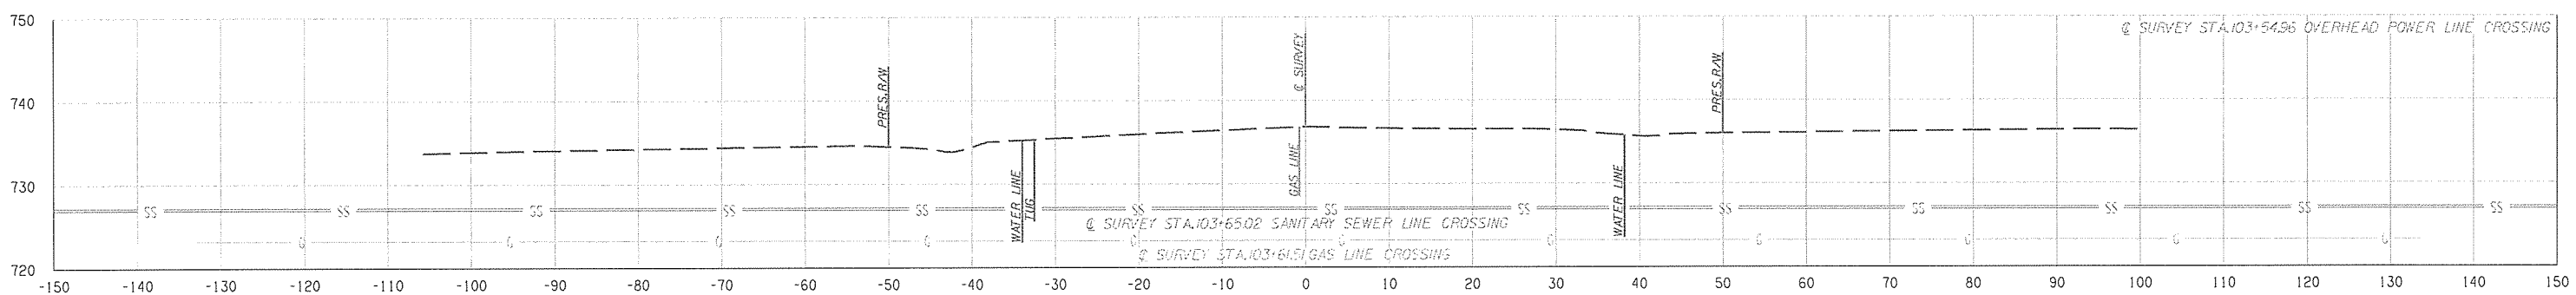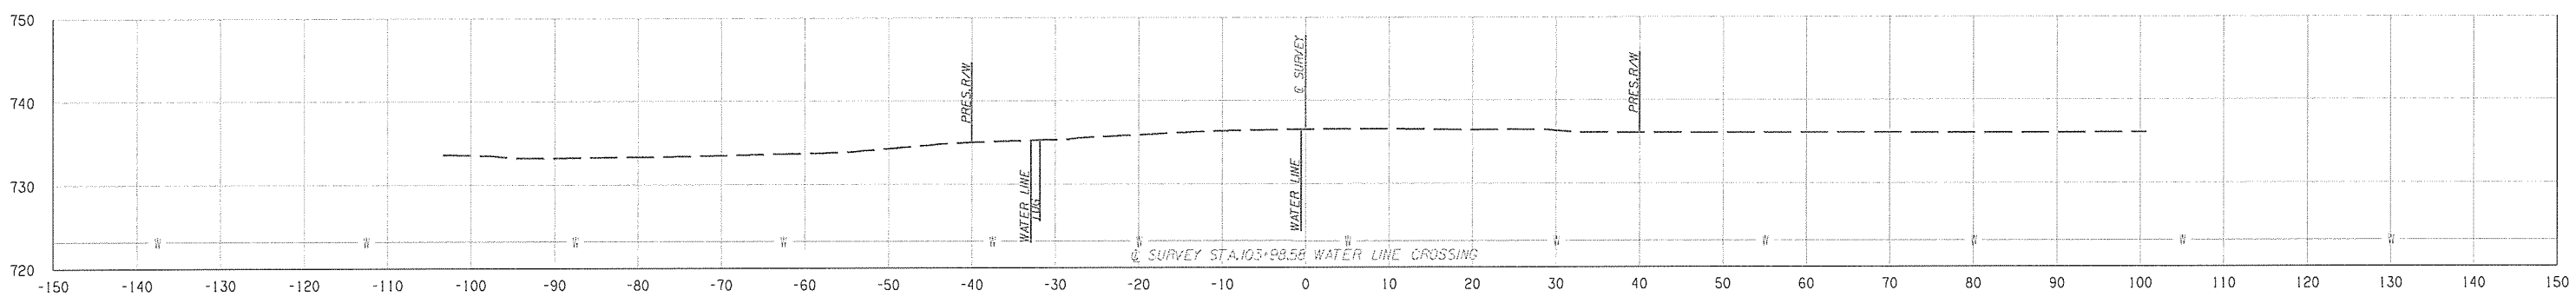

STA. 99+00.00 BEGIN INCIDENTAL CONST.

