


OKLAHOMA DEPARTMENT OF TRANSPORTATION						
FED. ROAD DIST. NO.	STATE	JOB PECE NO.	FISCAL YEAR	SHEET NO.	TOTAL SHEETS	
6	OKLA.					
DESCRIPTION		REVISIONS		DATE		


END AREAS (SF)

VOLUMES (CY)


PHASE 1 PHASE 2 PHASE 3 PHASE 4 PHASE 1 PHASE 2 PHASE 3 PHASE 4

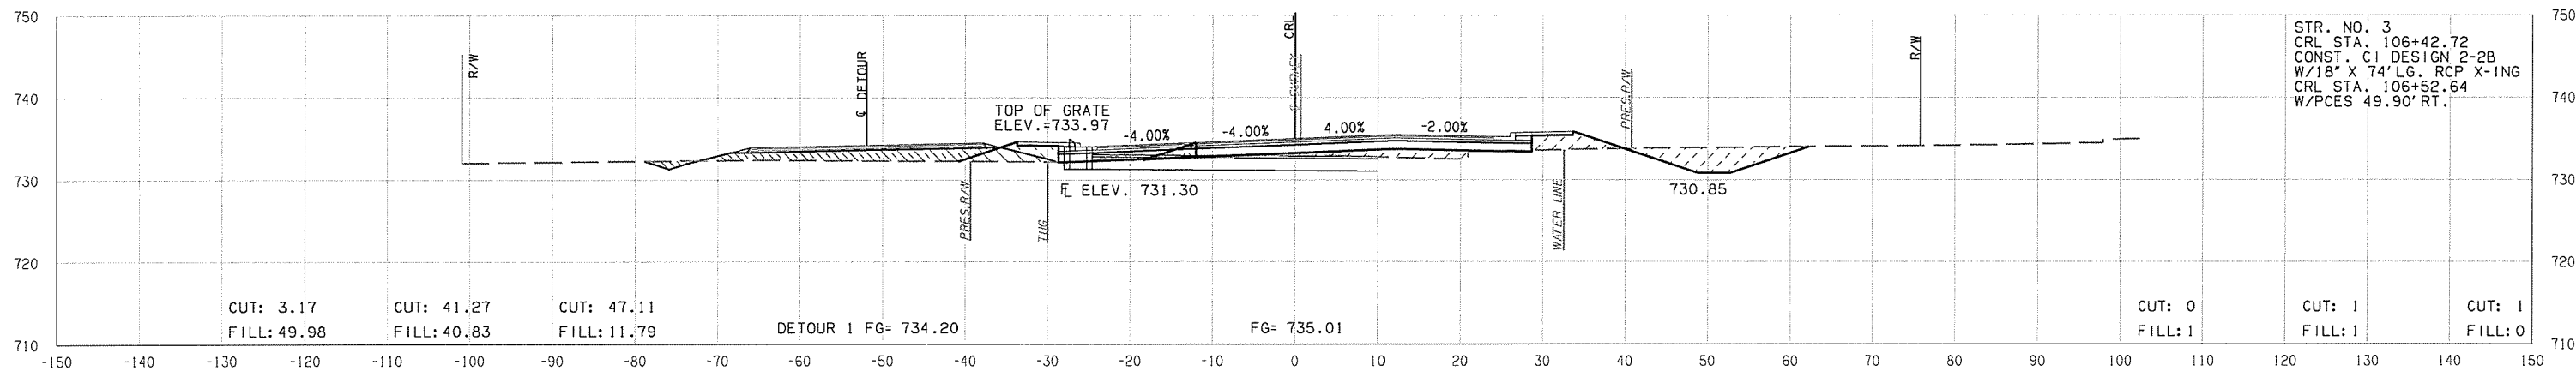


106 + 42.72

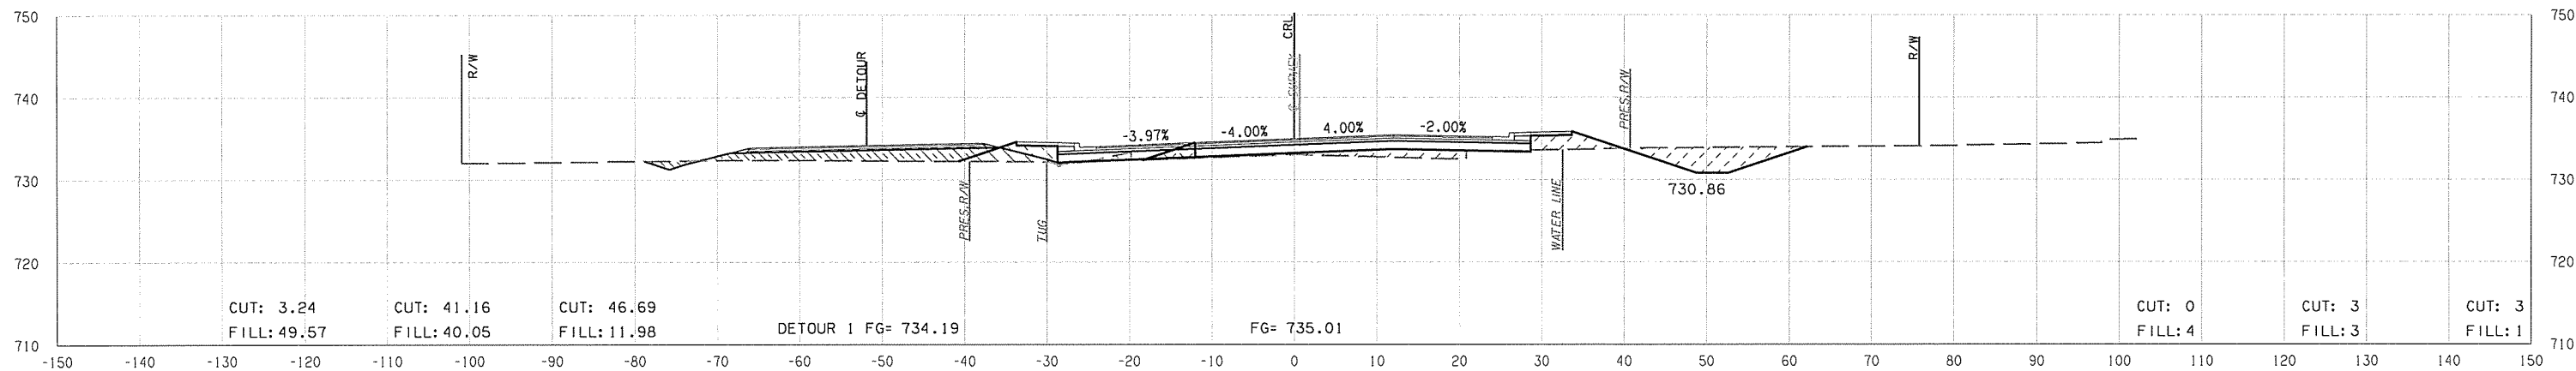

106 + 42.00

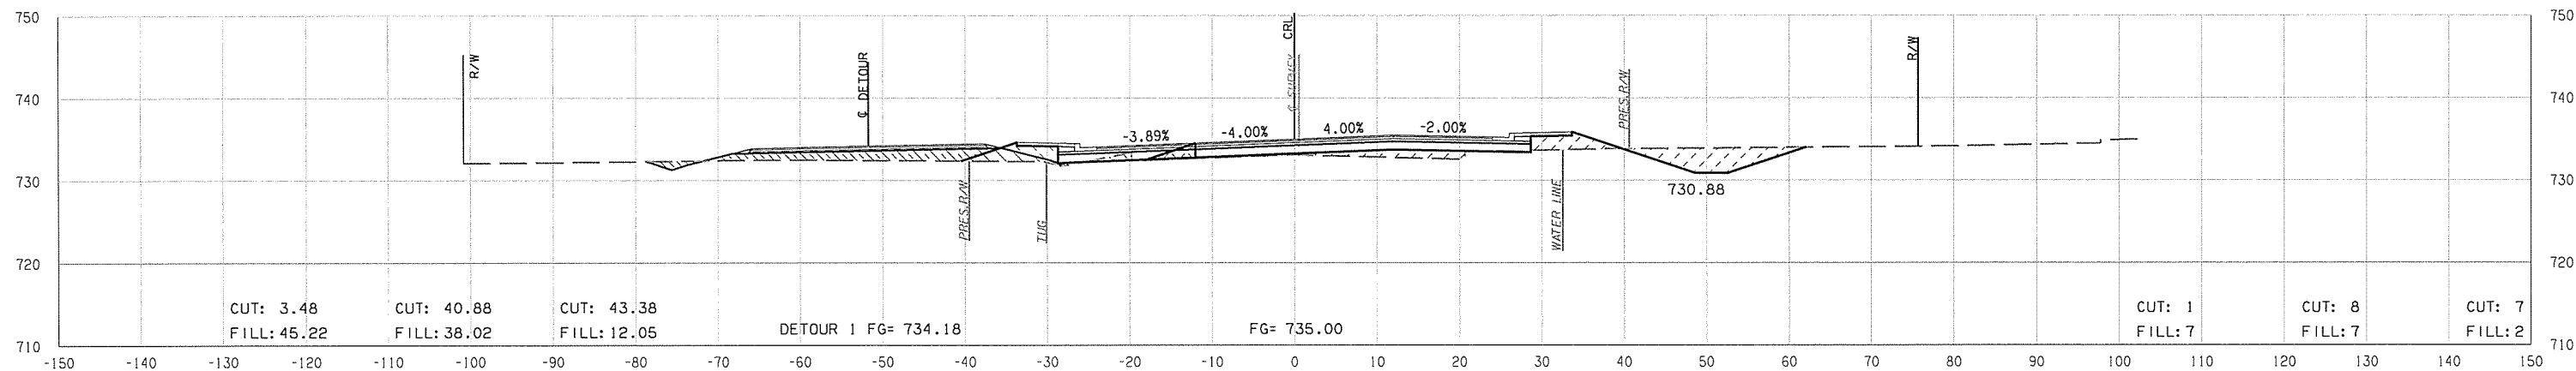

106 + 40.00

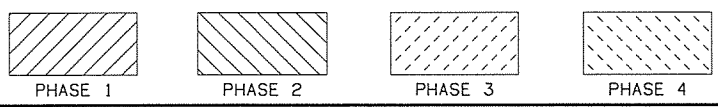

STATE JOB NO.	27075(04)
CREEK COUNTY	SHEET NO. X6

Y:\Division 8\JRP27075 (04) Creek\IGN\PROJECT DGNs\27075 (04) Xsecs.dgn 05-03-16