





OKLAHOMA DEPARTMENT OF TRANSPORTATION						
FED. ROAD DIST. NO.	STATE	JOB PIECE NO.	FISCAL YEAR	SHEET NO.	TOTAL SHEETS	
6	OKLA.					
DESCRIPTION			REVISIONS		DATE	

END AREAS (SF)

PHASE 1 PHASE 2 PHASE 3 PHASE 4

VOLUMES (CY)

PHASE 1 PHASE 2 PHASE 3 PHASE 4

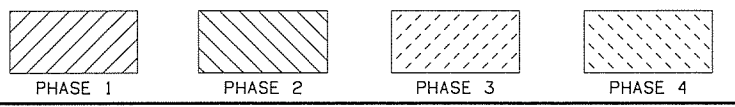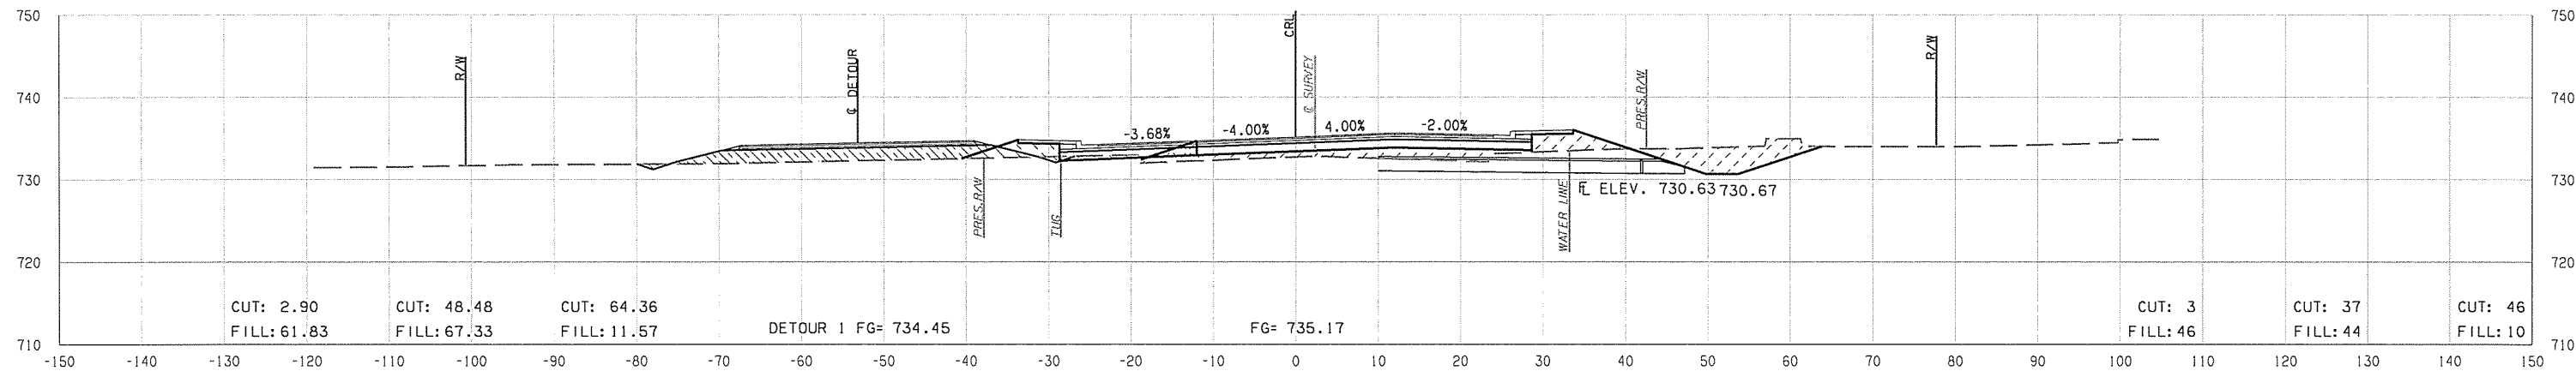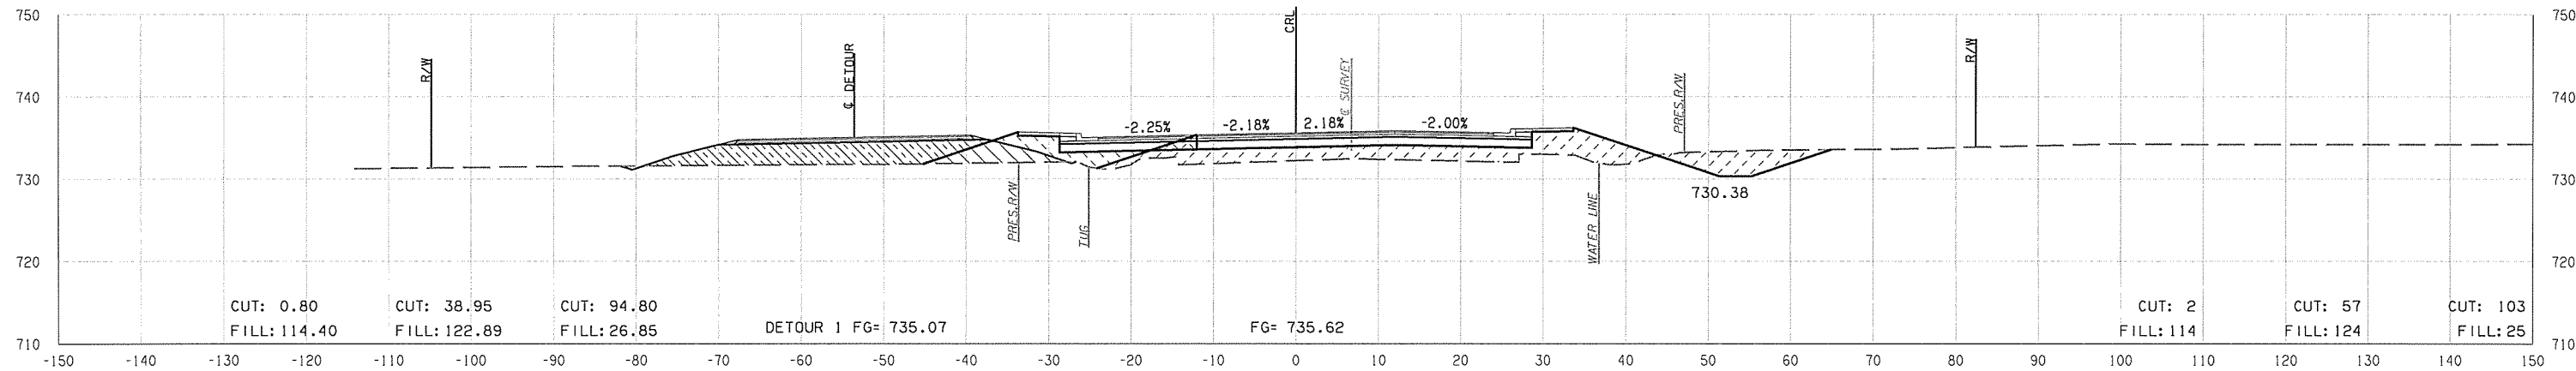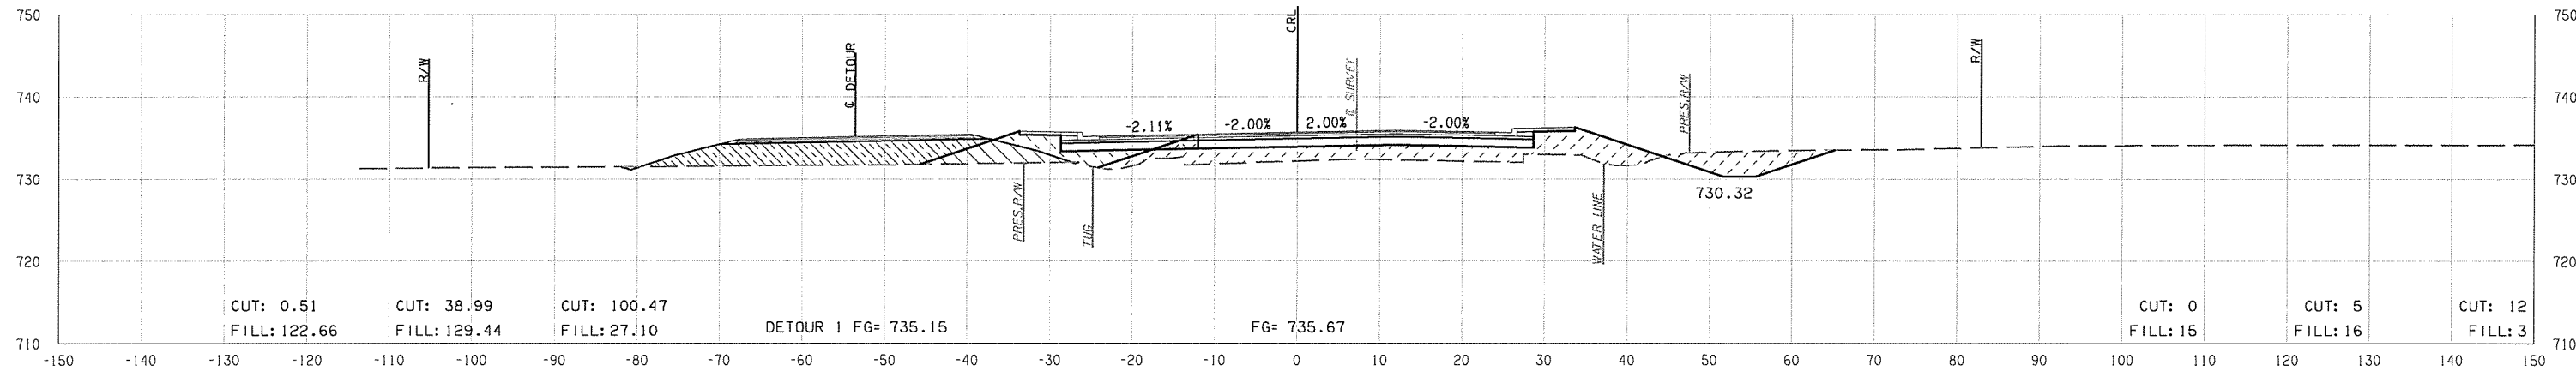

STATE JOB NO. 27075(04)
CREEK COUNTY SHEET NO. X7

Y:\Division 8\UP27075 (04) Creek\IDGN\PROJECT DGN's\27075 (04) Xsecs.dgn

05-03-16