


END AREAS (SF)


PHASE 1 PHASE 2 PHASE 3 PHASE 4

VOLUMES (CY)


PHASE 1 PHASE 2 PHASE 3 PHASE 4

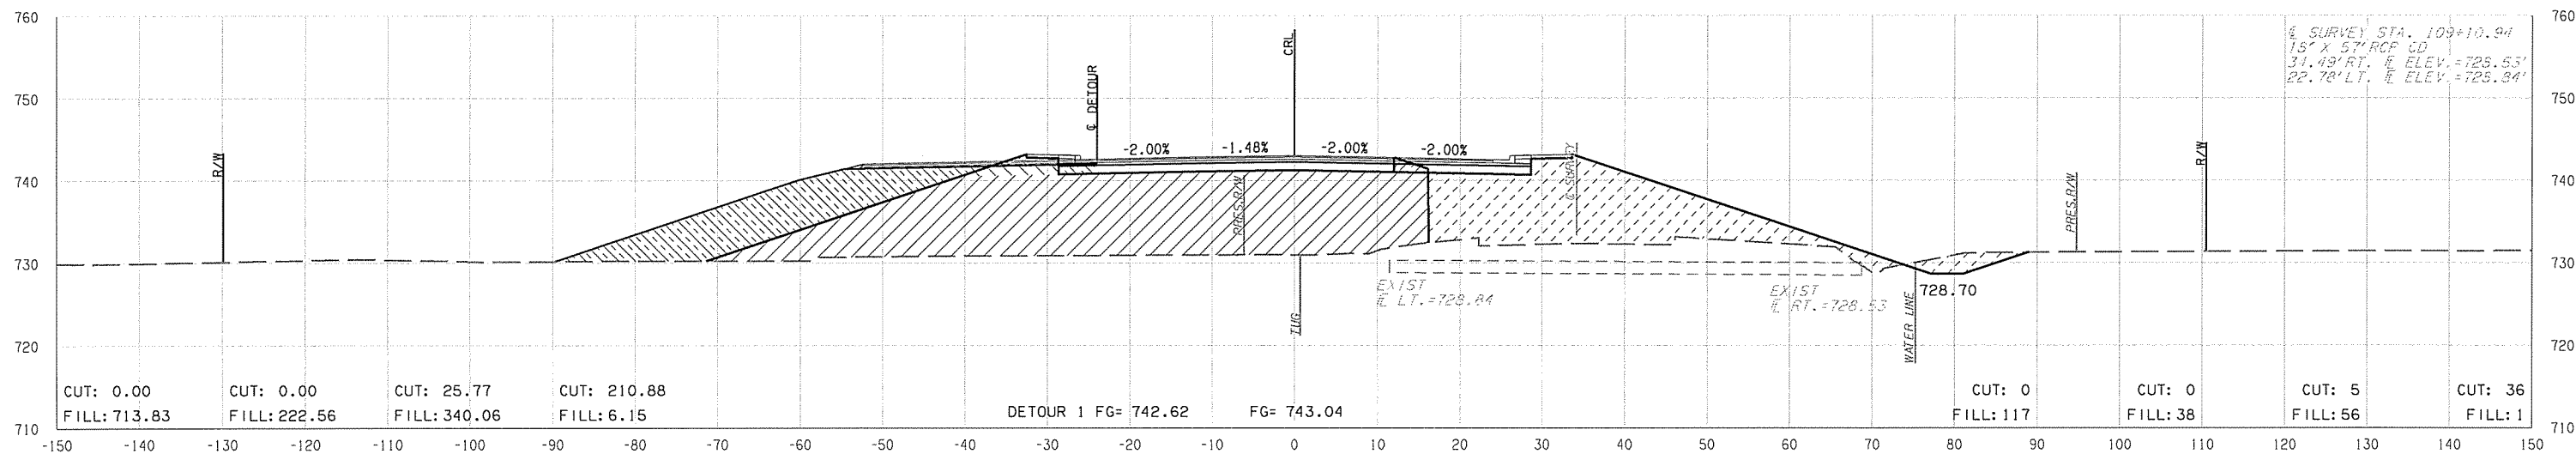

1/2 SURVEY STA. 109+10.94
 15' X 5' RCP CD
 31.49' RT. E ELEV. = 728.53'
 22.78' LT. E ELEV. = 728.84'

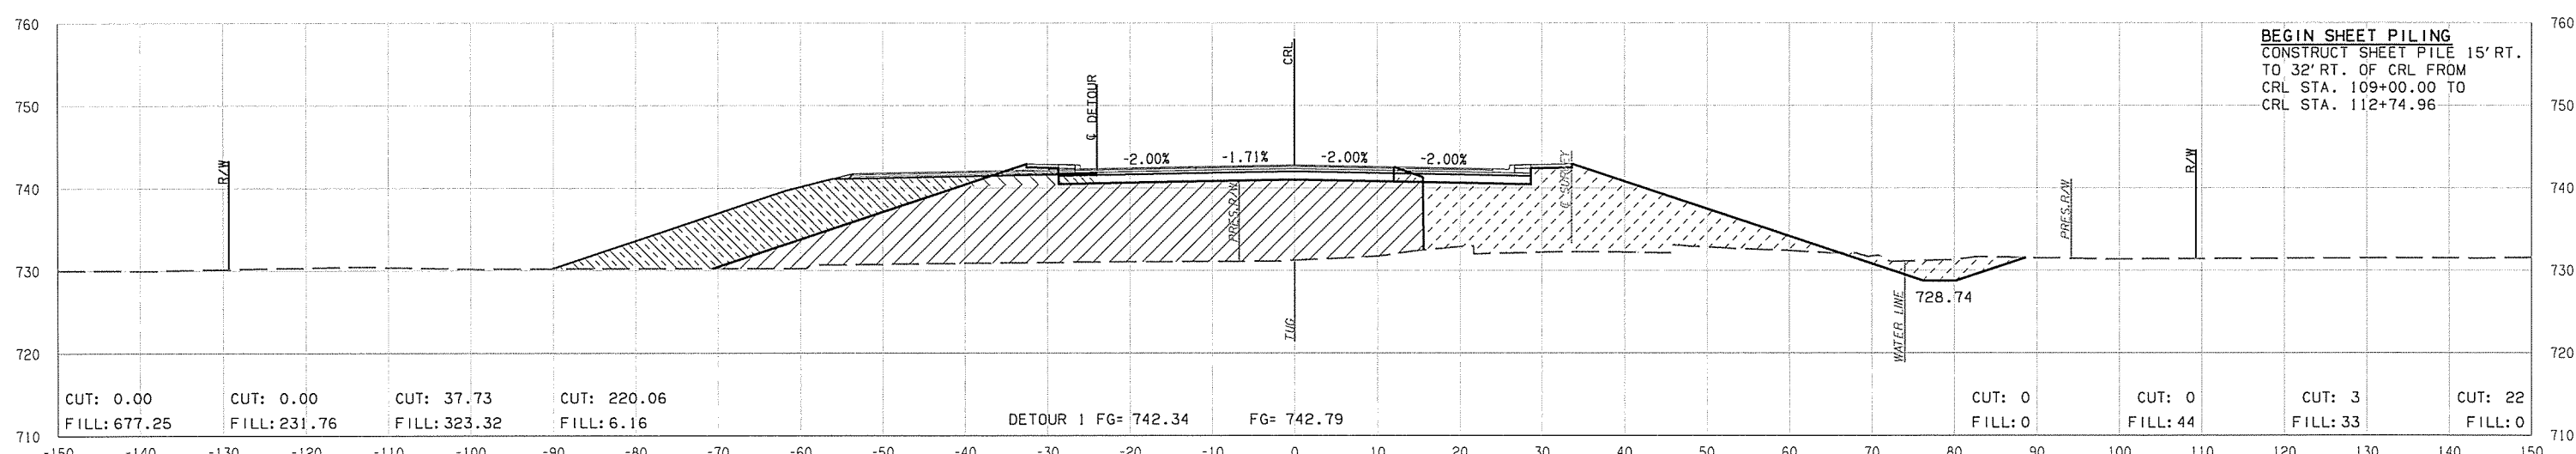

BEGIN SHEET PILING
 CONSTRUCT SHEET PILE 15' RT.
 TO 32' RT. OF CRL FROM
 CRL STA. 109+00.00 TO
 CRL STA. 112+74.96

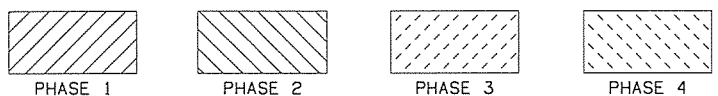

Y:\Division 8\JP27075 (04) Creek\IGN\PROJECT DGNs\27075 (04) Xsecs.dgn
 05-03-16