



OKLAHOMA DEPARTMENT OF TRANSPORTATION					
FED. ROAD DIST. NO.	STATE	JOB PIECE NO.	FISCAL YEAR	SHEET NO.	TOTAL SHEETS
6	OKLA.				
DESCRIPTION		REVISIONS		DATE	

END AREAS (SF)


PHASE 1 PHASE 2 PHASE 3 PHASE 4

VOLUMES (CY)

PHASE 1 PHASE 2 PHASE 3 PHASE 4

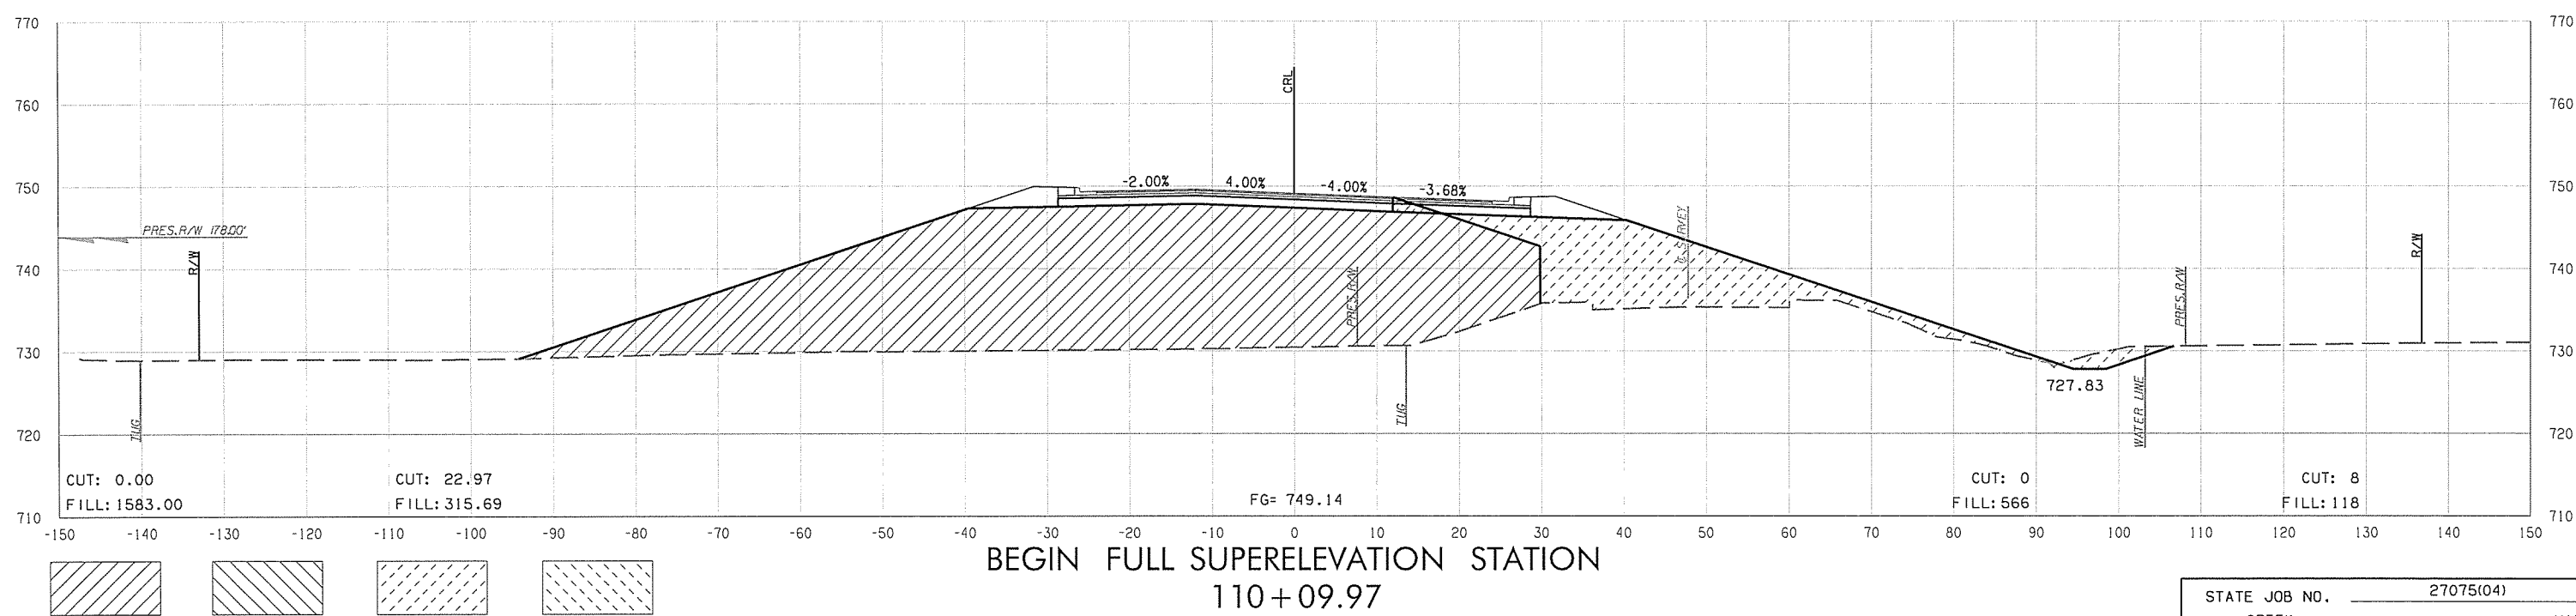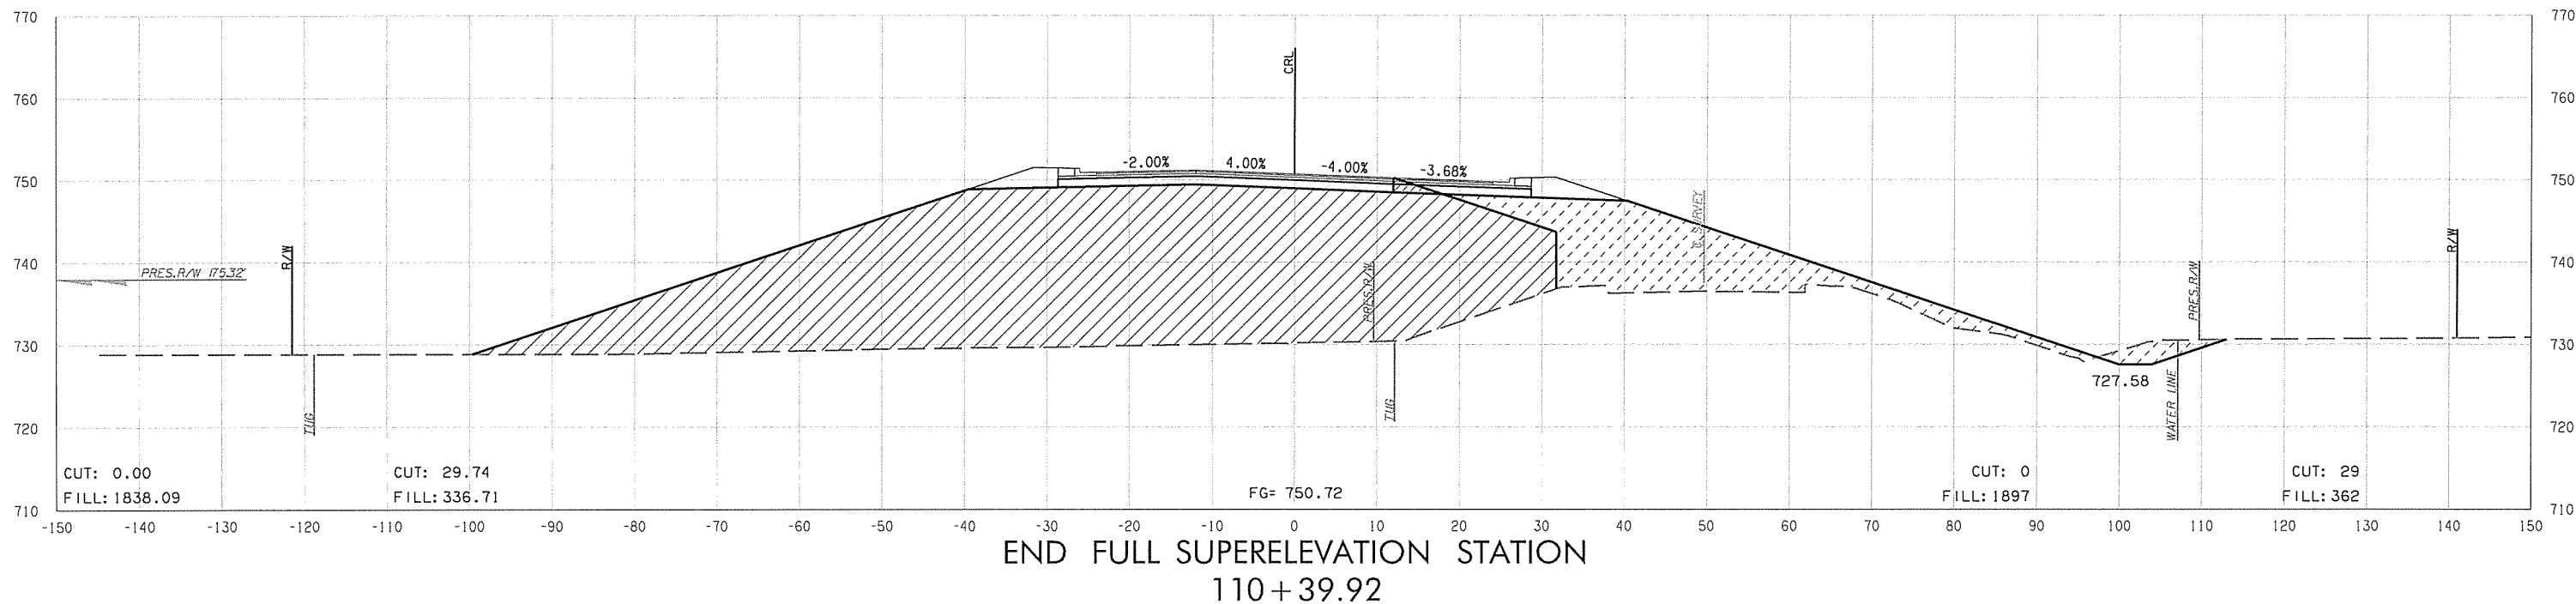

Y:\Division 8\JP27075 (04) Creek\IDG\PROJECT DGN'S\27075 (04) Xsecs.dgn

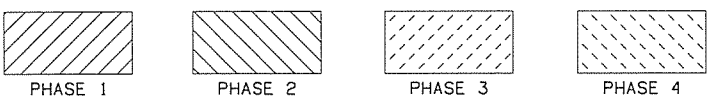

STATE JOB NO. 27075(04)
CREEK COUNTY SHEET NO. X15