


OKLAHOMA DEPARTMENT OF TRANSPORTATION					
FED. ROAD DIST. NO.	STATE	JOB PIECE NO.	FISCAL YEAR	SHEET NO.	TOTAL SHEETS
6	OKLA.				
DESCRIPTION		REVISIONS	DATE		

END AREAS (SF)

PHASE 1      PHASE 2      PHASE 3      PHASE 4


VOLUMES (CY)

PHASE 1      PHASE 2      PHASE 3      PHASE 4

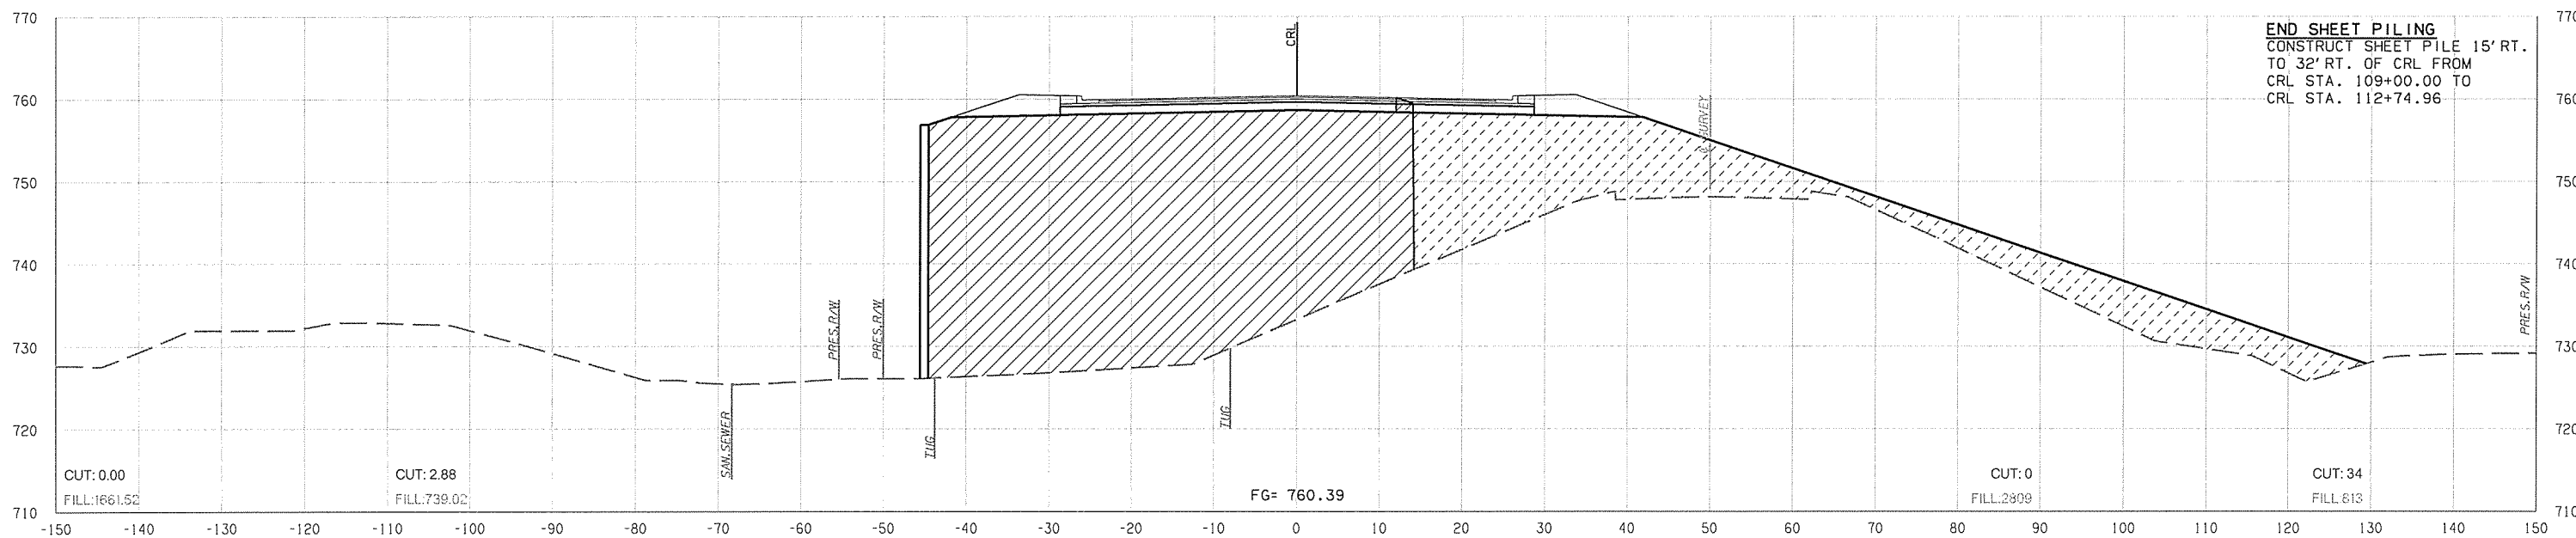


END SHEET PILING  
 CONSTRUCT SHEET PILE 15' RT.  
 TO 32' RT. OF CRL FROM  
 CRL STA. 109+00.00 TO  
 CRL STA. 112+74.96

BRIDGE A – SUBGRADE INTERCEPT STATION  
 112 + 74.96

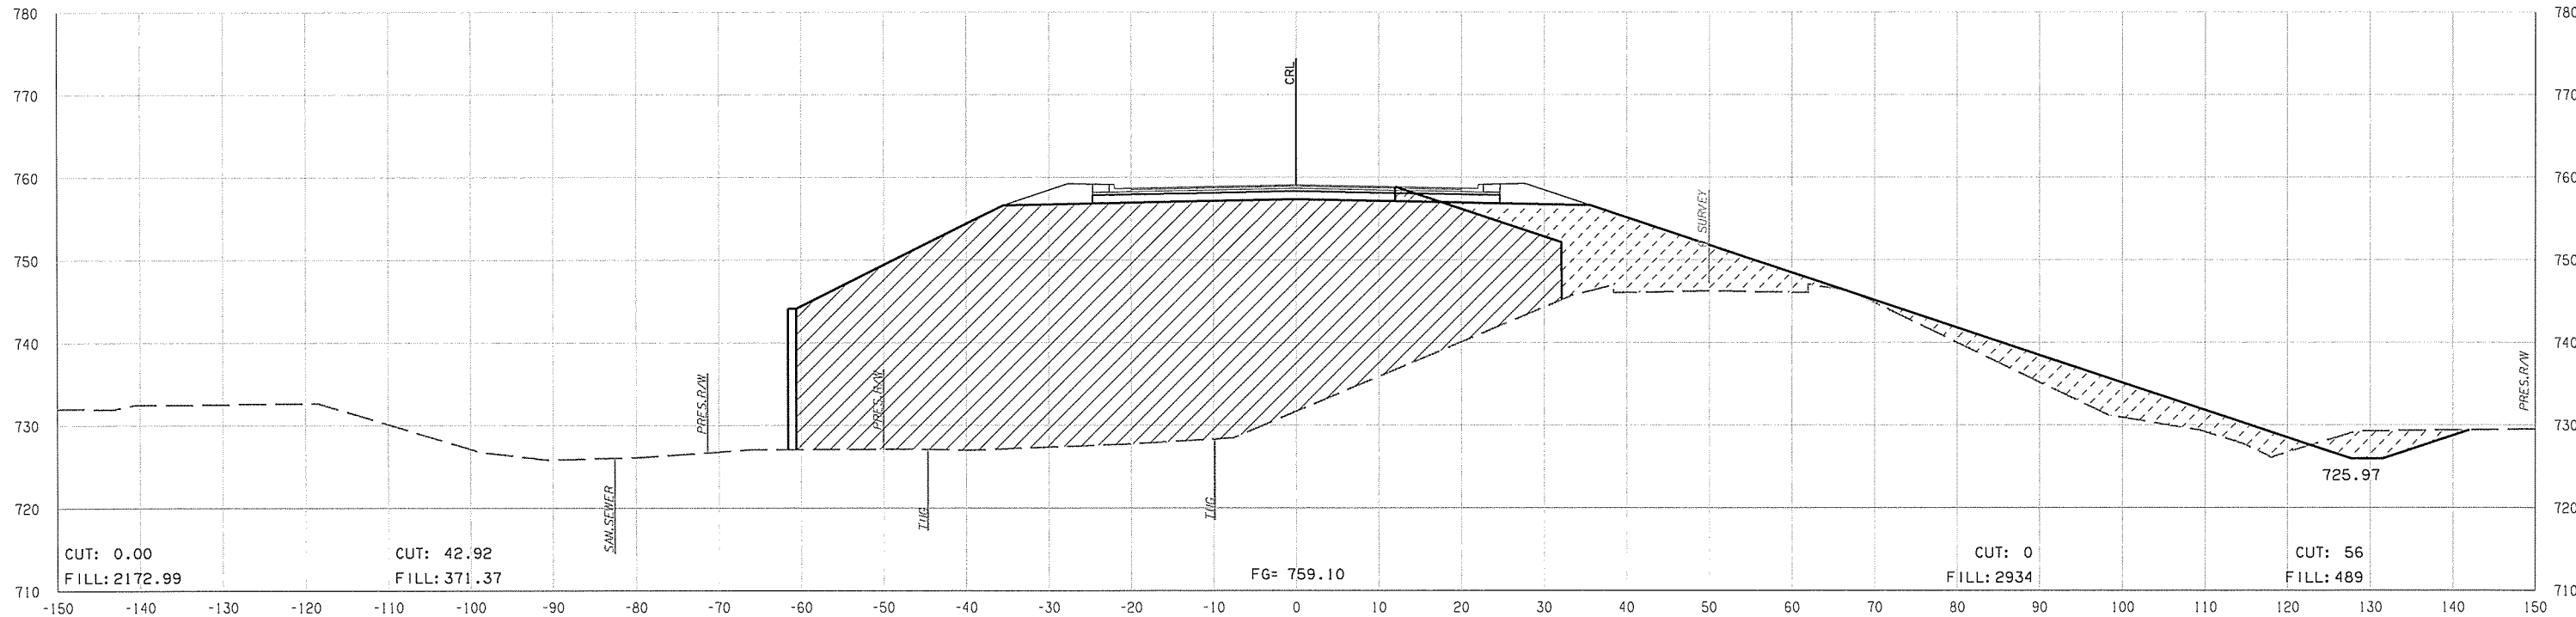

725.97

112 + 35.40

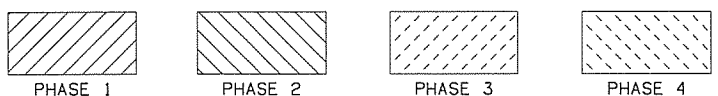

Y:\Division 8\J27075 (04) Creek\DWG\PROJECT DGN's\27075 (04) Xsecs.dgn

05-03-16