


OKLAHOMA DEPARTMENT OF TRANSPORTATION						
FED. ROAD DIST. NO.	STATE	JOB PECE NO.	FISCAL YEAR	SHEET NO.	TOTAL SHEETS	
6	OKLA.					
DESCRIPTION		REVISIONS		DATE		

END AREAS (SF)

PHASE 1      PHASE 2      PHASE 3      PHASE 4


VOLUMES (CY)

PHASE 1      PHASE 2      PHASE 3      PHASE 4

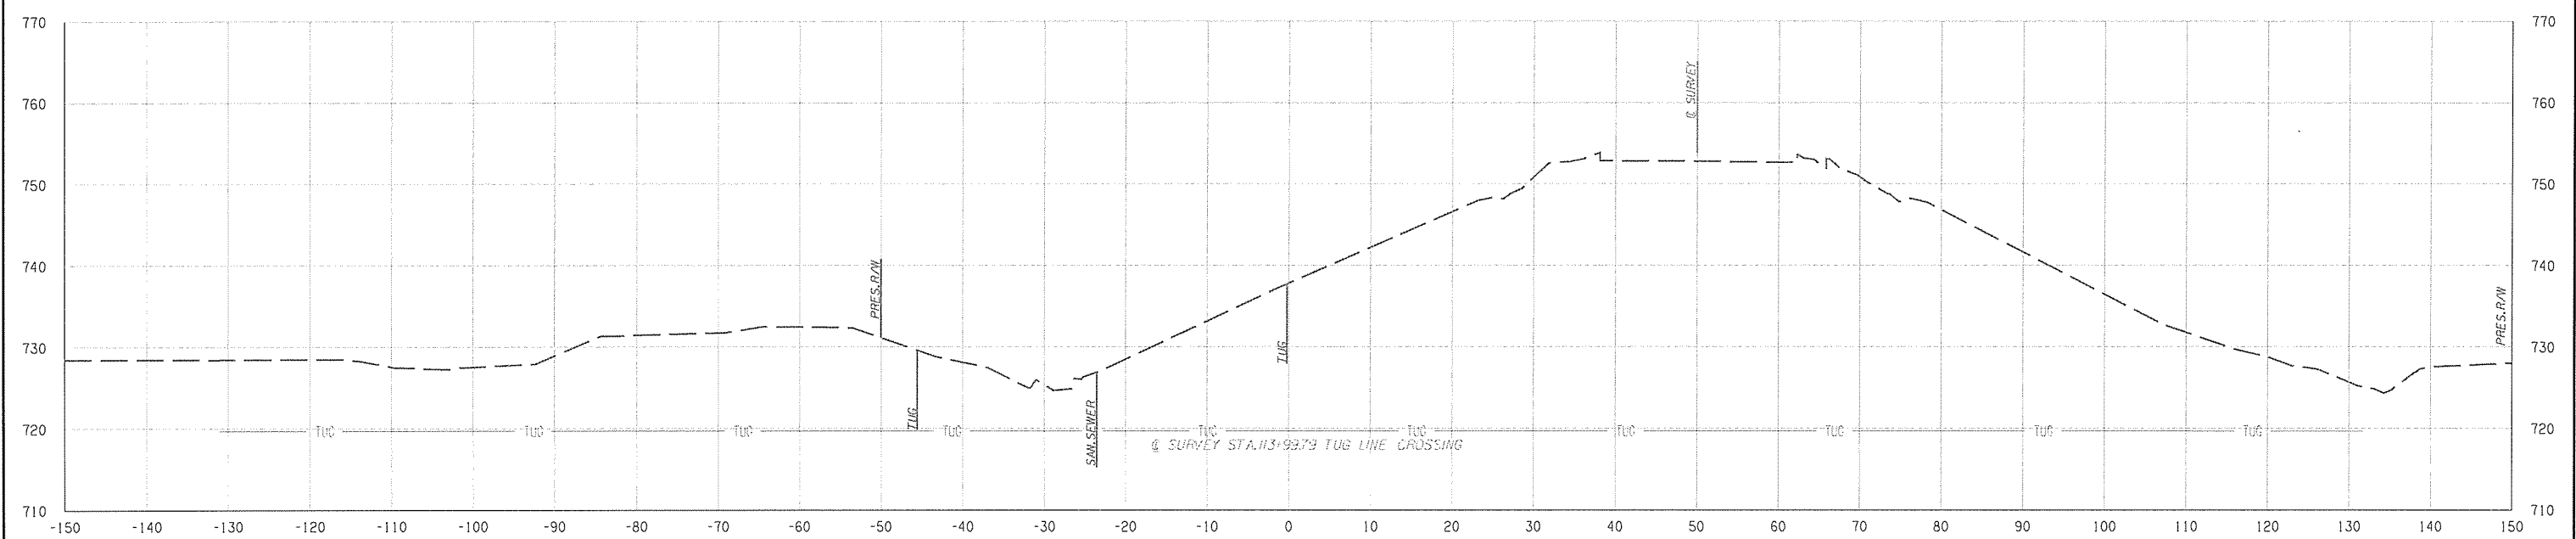


113+99.79

Y:\Division 8\JP27075 (04) Creek\IDGN\PROJECT DGN\127075 (04) Xsecs.dgn

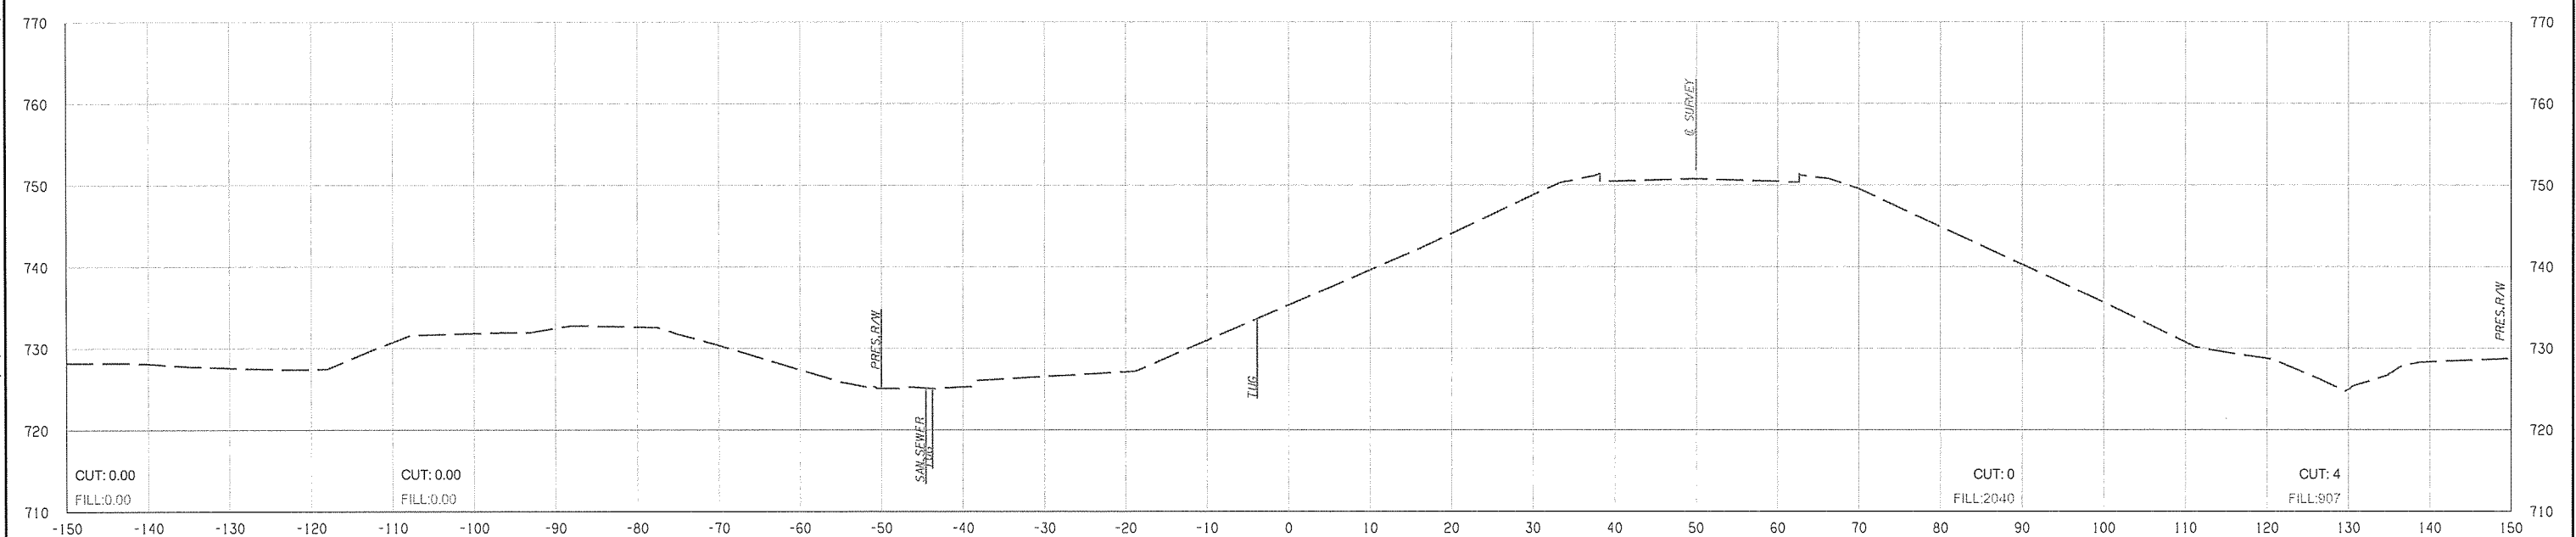

BRIDGE A - ZERO STATION  
113+41.27

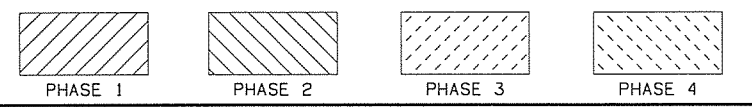

STATE JOB NO.	27075(04)
CREEK COUNTY	SHEET NO. X20