


OKLAHOMA DEPARTMENT OF TRANSPORTATION					
FED. ROAD DIST. NO.	STATE	JOB PIECE NO.	FISCAL YEAR	SHEET NO.	TOTAL SHEETS
6	OKLA.				
DESCRIPTION		REVISIONS		DATE	


END AREAS (SF)

VOLUMES (CY)


PHASE 1 PHASE 2 PHASE 3 PHASE 4 PHASE 1 PHASE 2 PHASE 3 PHASE 4

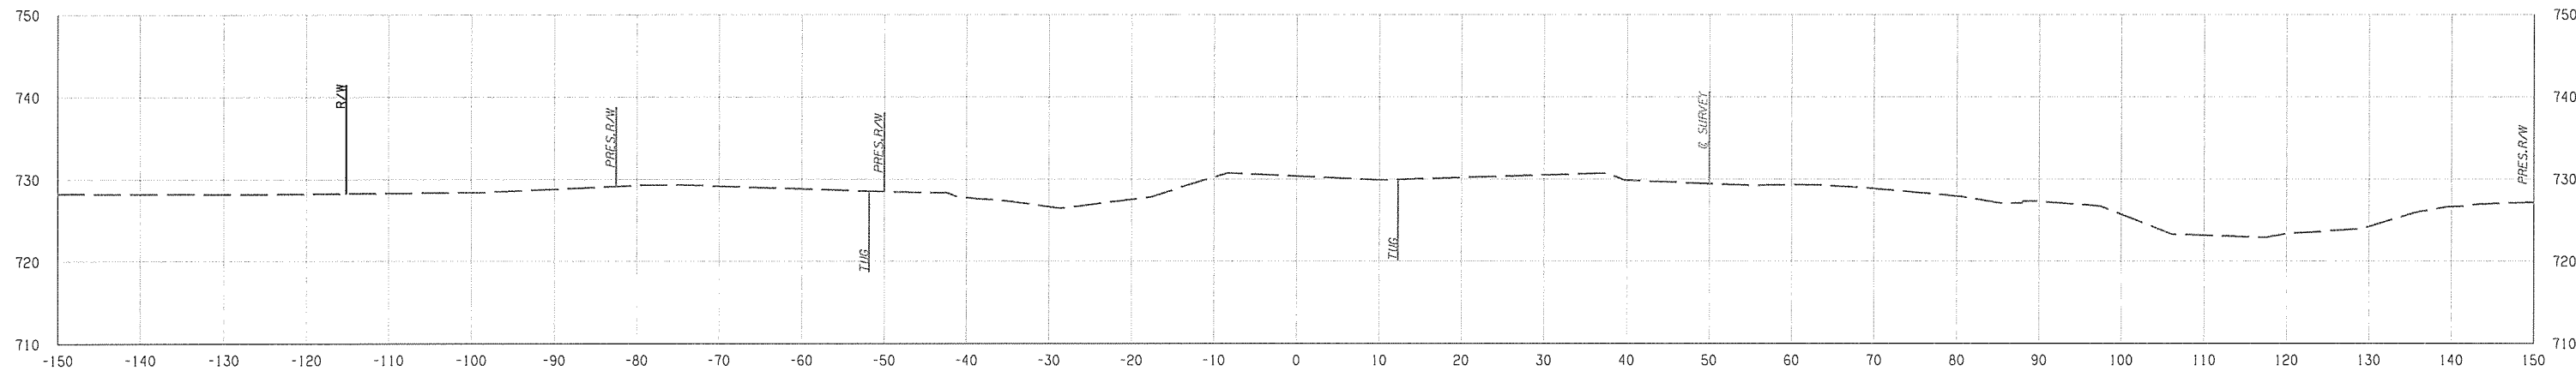


116+00.00

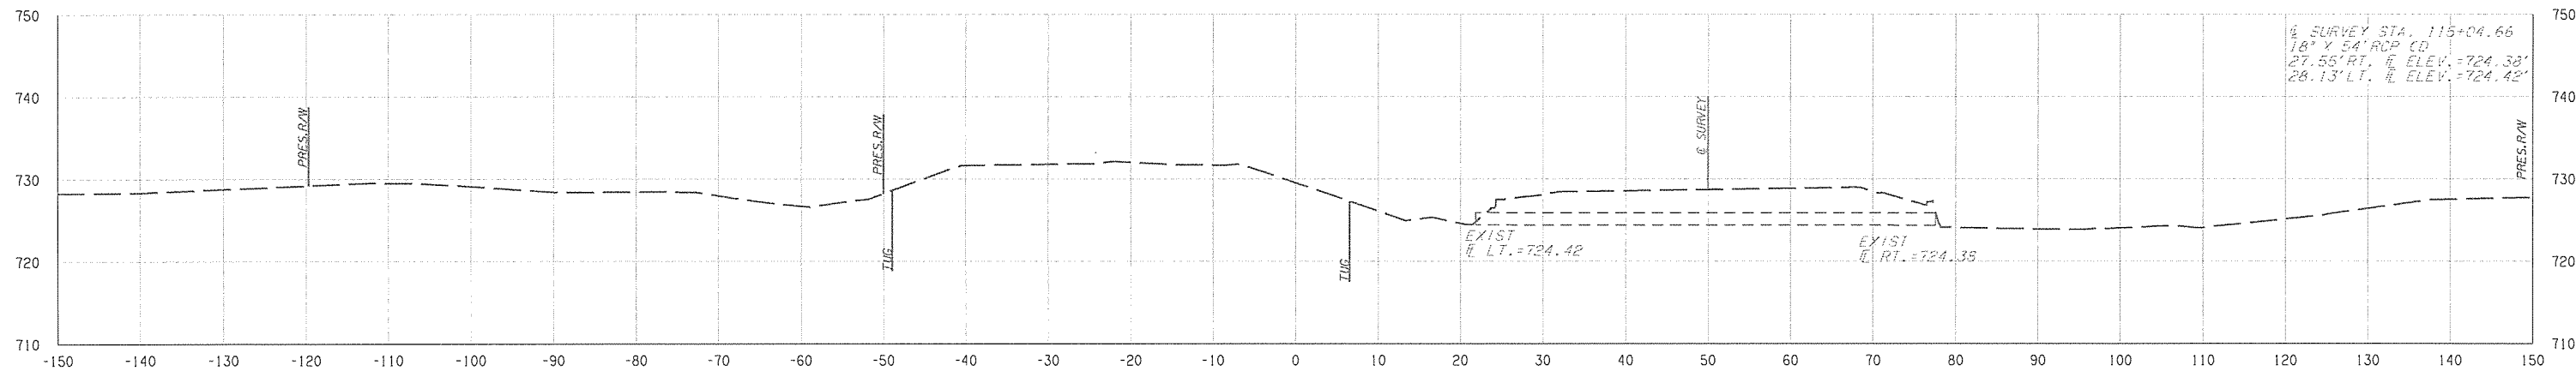

115+08.01

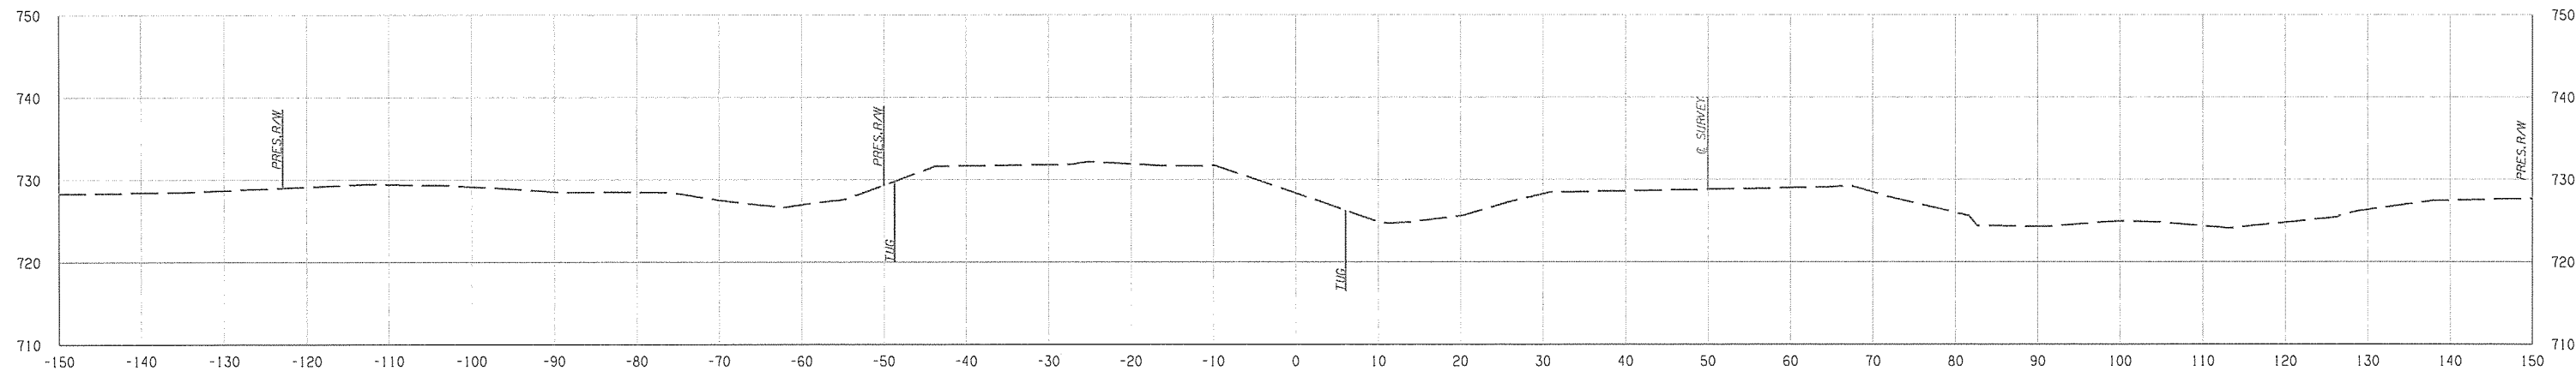

115+00.00

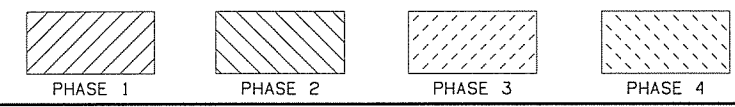

STATE JOB NO.	27075(04)
CREEK COUNTY	SHEET NO. X22

Y:\Division 8\JP27075 (04) Creek\IGN\PROJECT DGNs\27075 (04) Xsecs.dgn 05-03-16