


| OKLAHOMA DEPARTMENT OF TRANSPORTATION | | | | | |
|---------------------------------------|-------|---------------|-------------|-----------|--------------|
| FED. ROAD DIST. NO. | STATE | JOB PIECE NO. | FISCAL YEAR | SHEET NO. | TOTAL SHEETS |
| 6 | OKLA. | | | | |
| DESCRIPTION | | REVISIONS | | DATE | |

END AREAS (SF)


PHASE 1 PHASE 2 PHASE 3 PHASE 4

VOLUMES (CY)


PHASE 1 PHASE 2 PHASE 3 PHASE 4

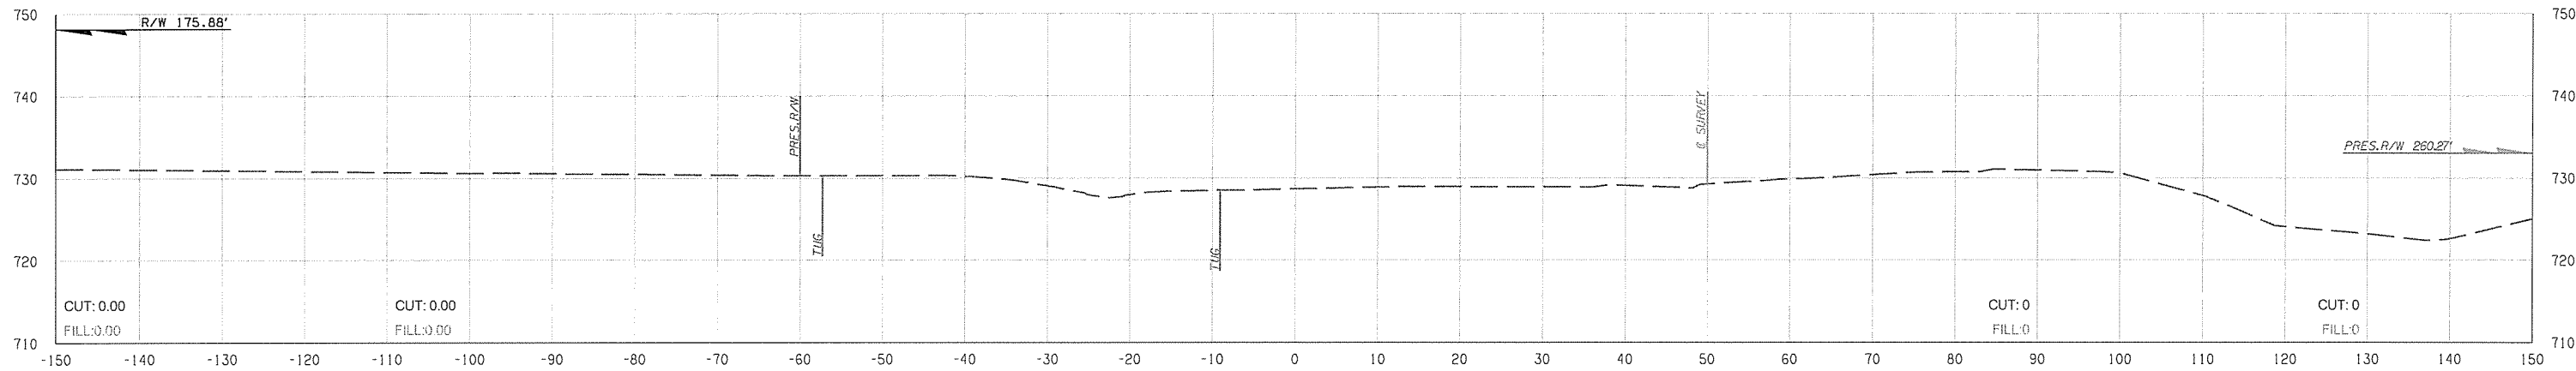


BRIDGE A – ZERO STATION
117+73.90

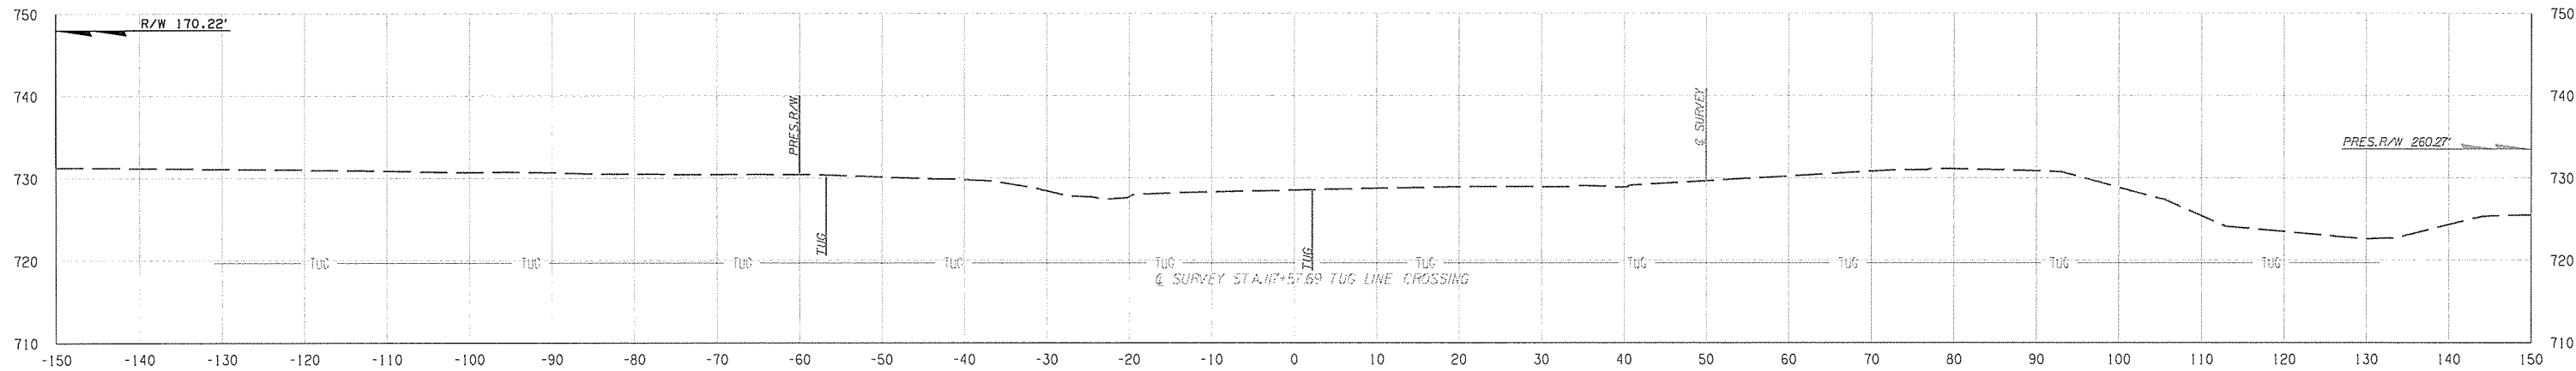

117+57.69

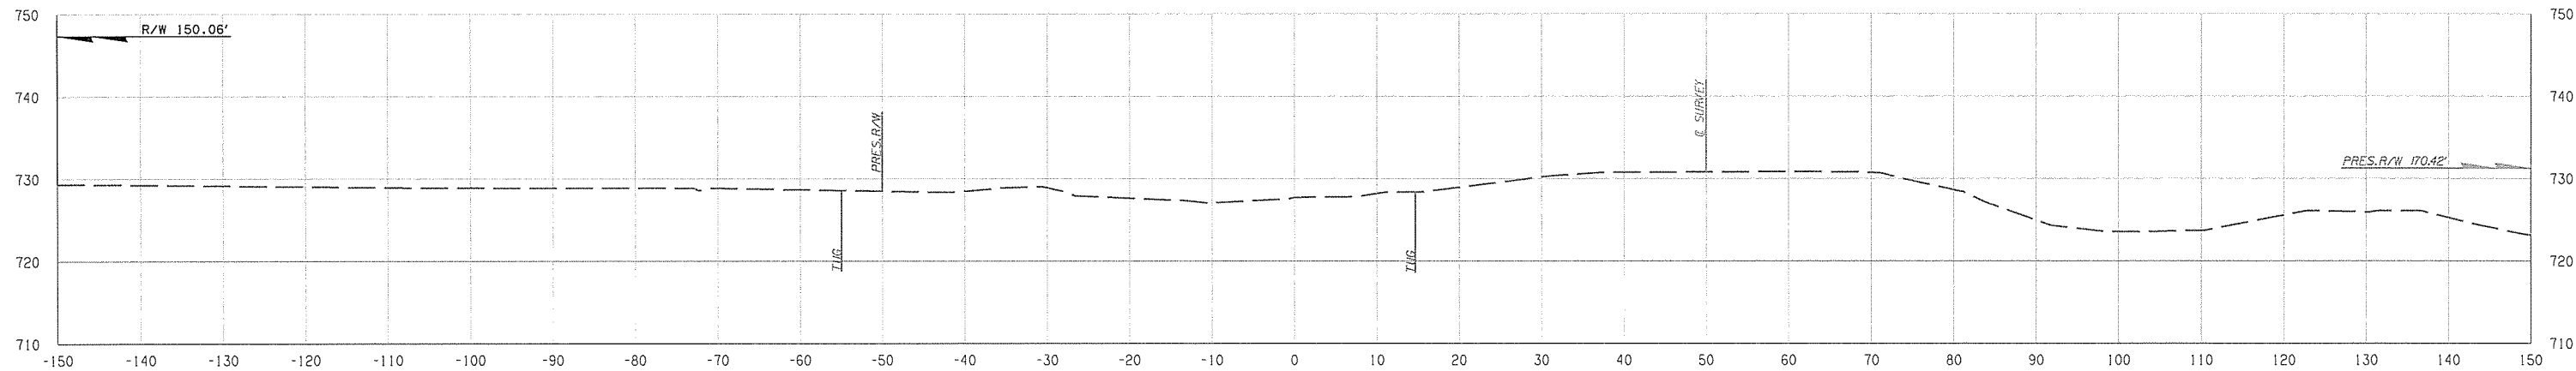

117+00.00

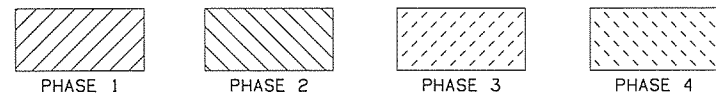

STATE JOB NO. 27075(04)
CREEK COUNTY SHEET NO. X23

Y:\Division 8\UPZ7075 (04) Creek\IGN\PROJECT DGN's\27075 (04) Xsecs.dgn

05-03-16