


OKLAHOMA DEPARTMENT OF TRANSPORTATION					
FED. ROAD DIST. NO.	STATE	JOB PECE NO.	FISCAL YEAR	SHEET NO.	TOTAL SHEETS
6	OKLA.				
DESCRIPTION			REVISIONS	DATE	

END AREAS (SF)


PHASE 1      PHASE 2      PHASE 3      PHASE 4

VOLUMES (CY)


PHASE 1      PHASE 2      PHASE 3      PHASE 4

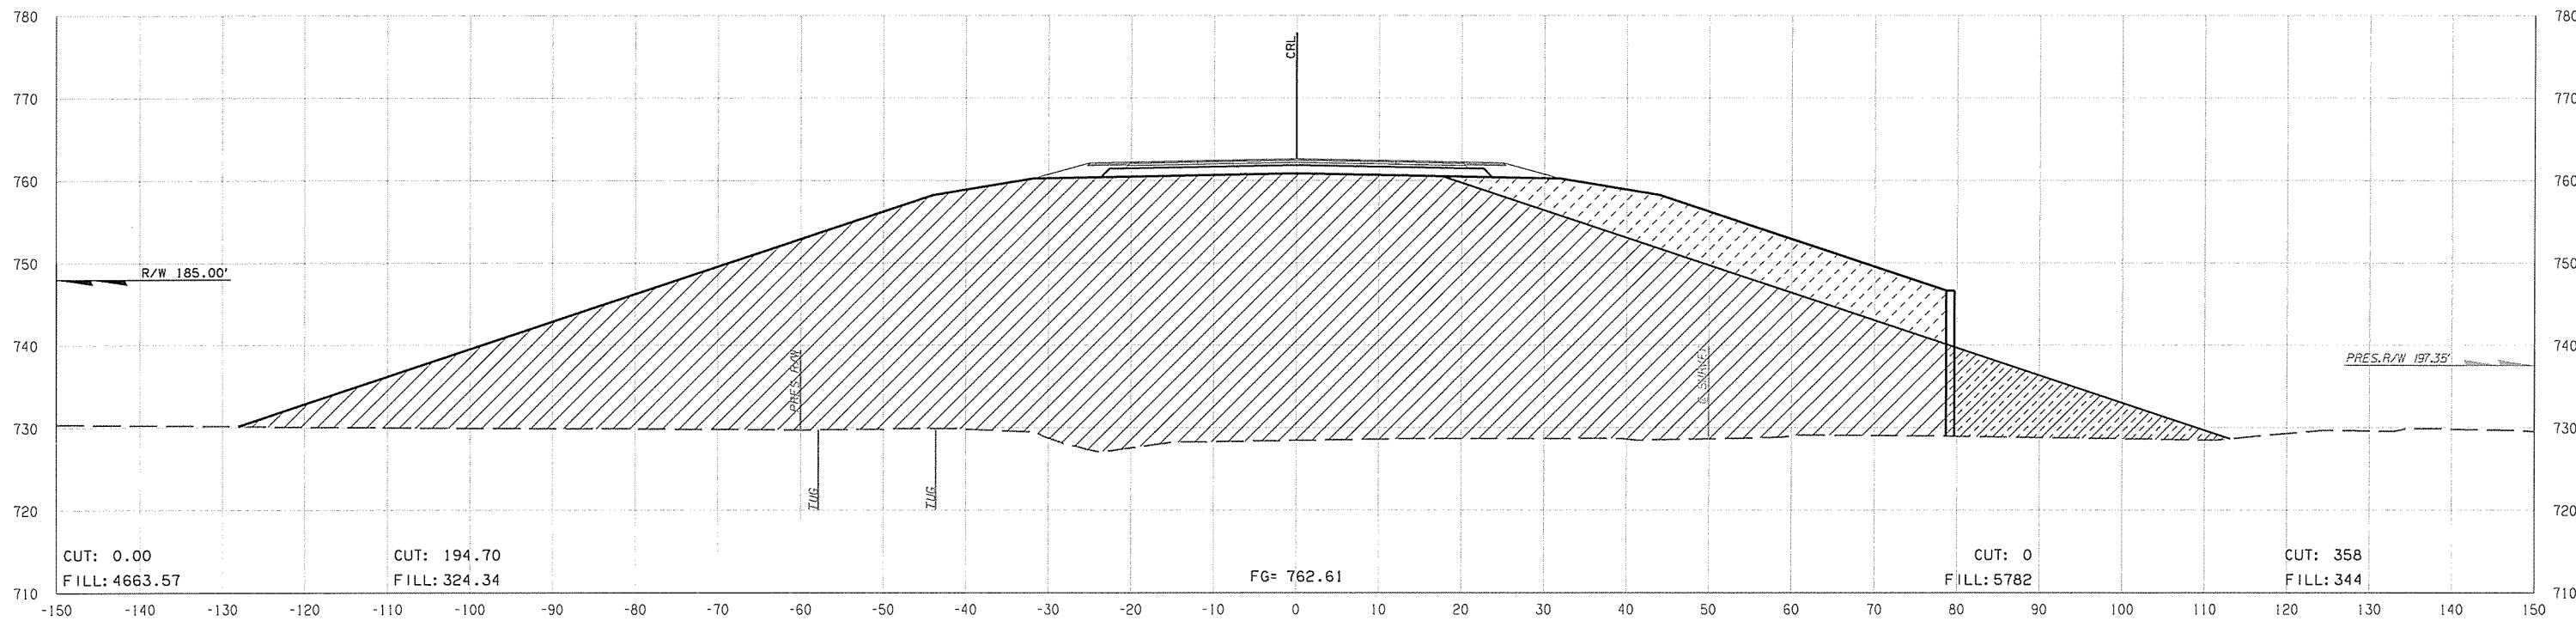

119+00.00

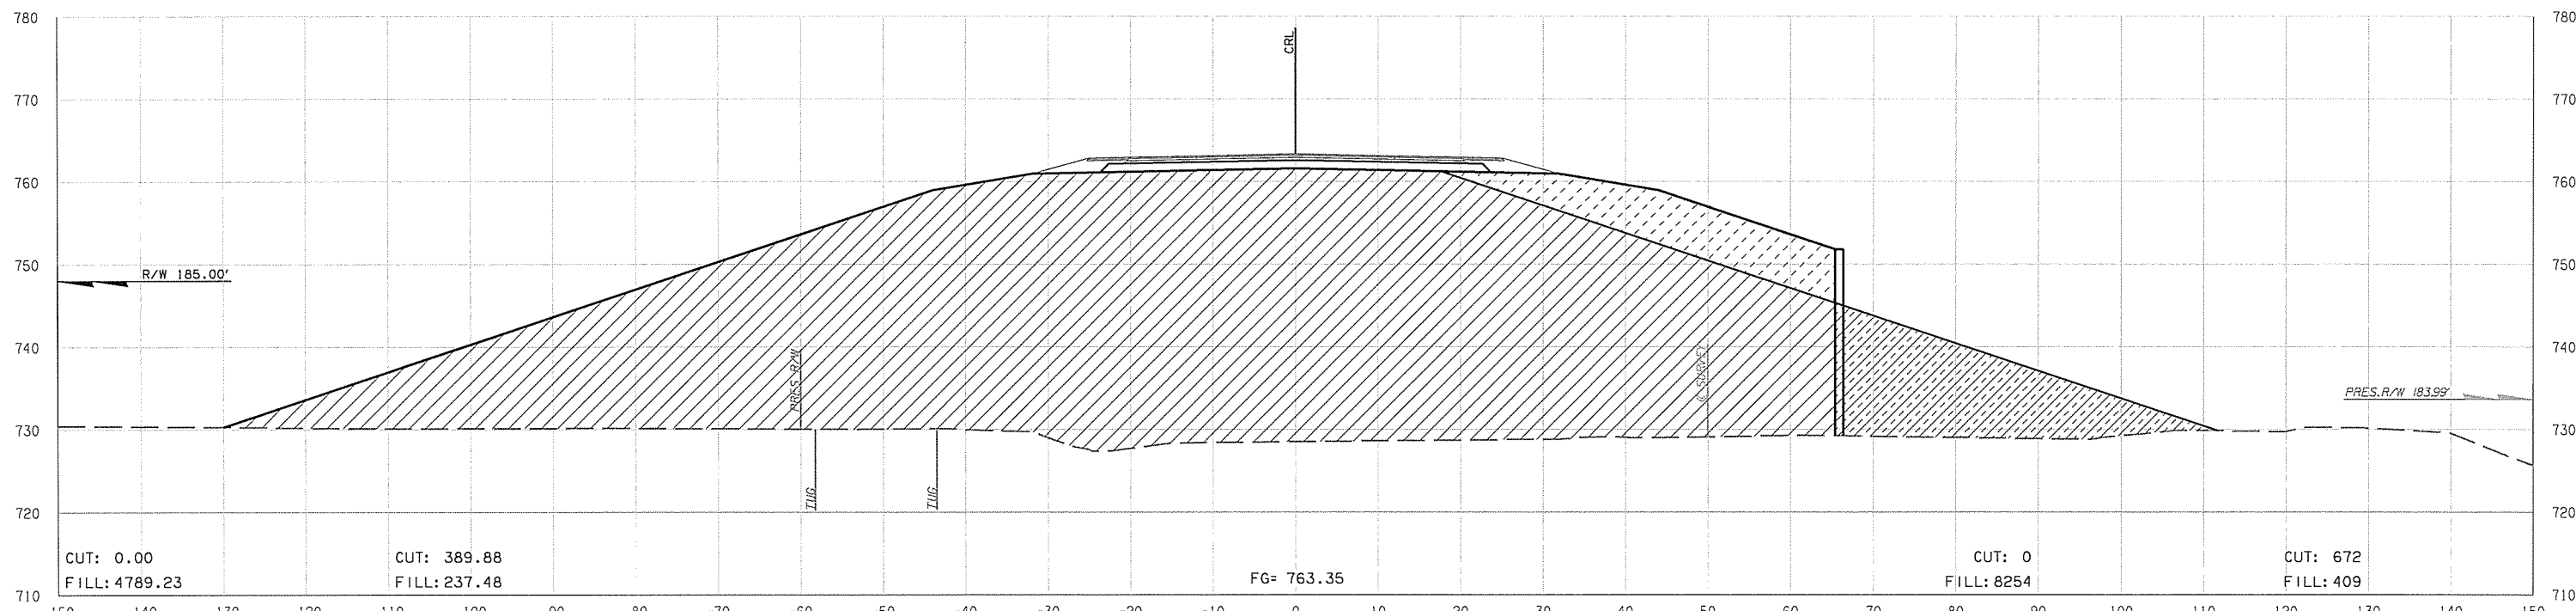

BRIDGE A – SUBGRADE INTERCEPT STATION  
118+66.97

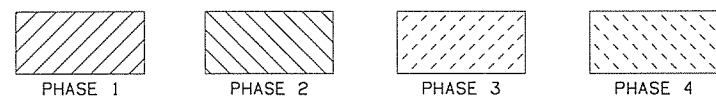

STATE JOB NO. 27075(04)  
CREEK COUNTY SHEET NO. X24

Y:\Division 8\JP27075 (04) Creek\IGN\PROJECT DGNs\27075 (04) Xsecs.dgn

05-03-16