
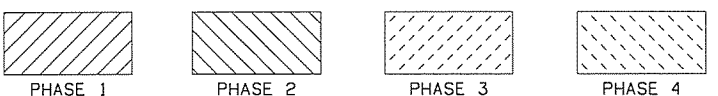
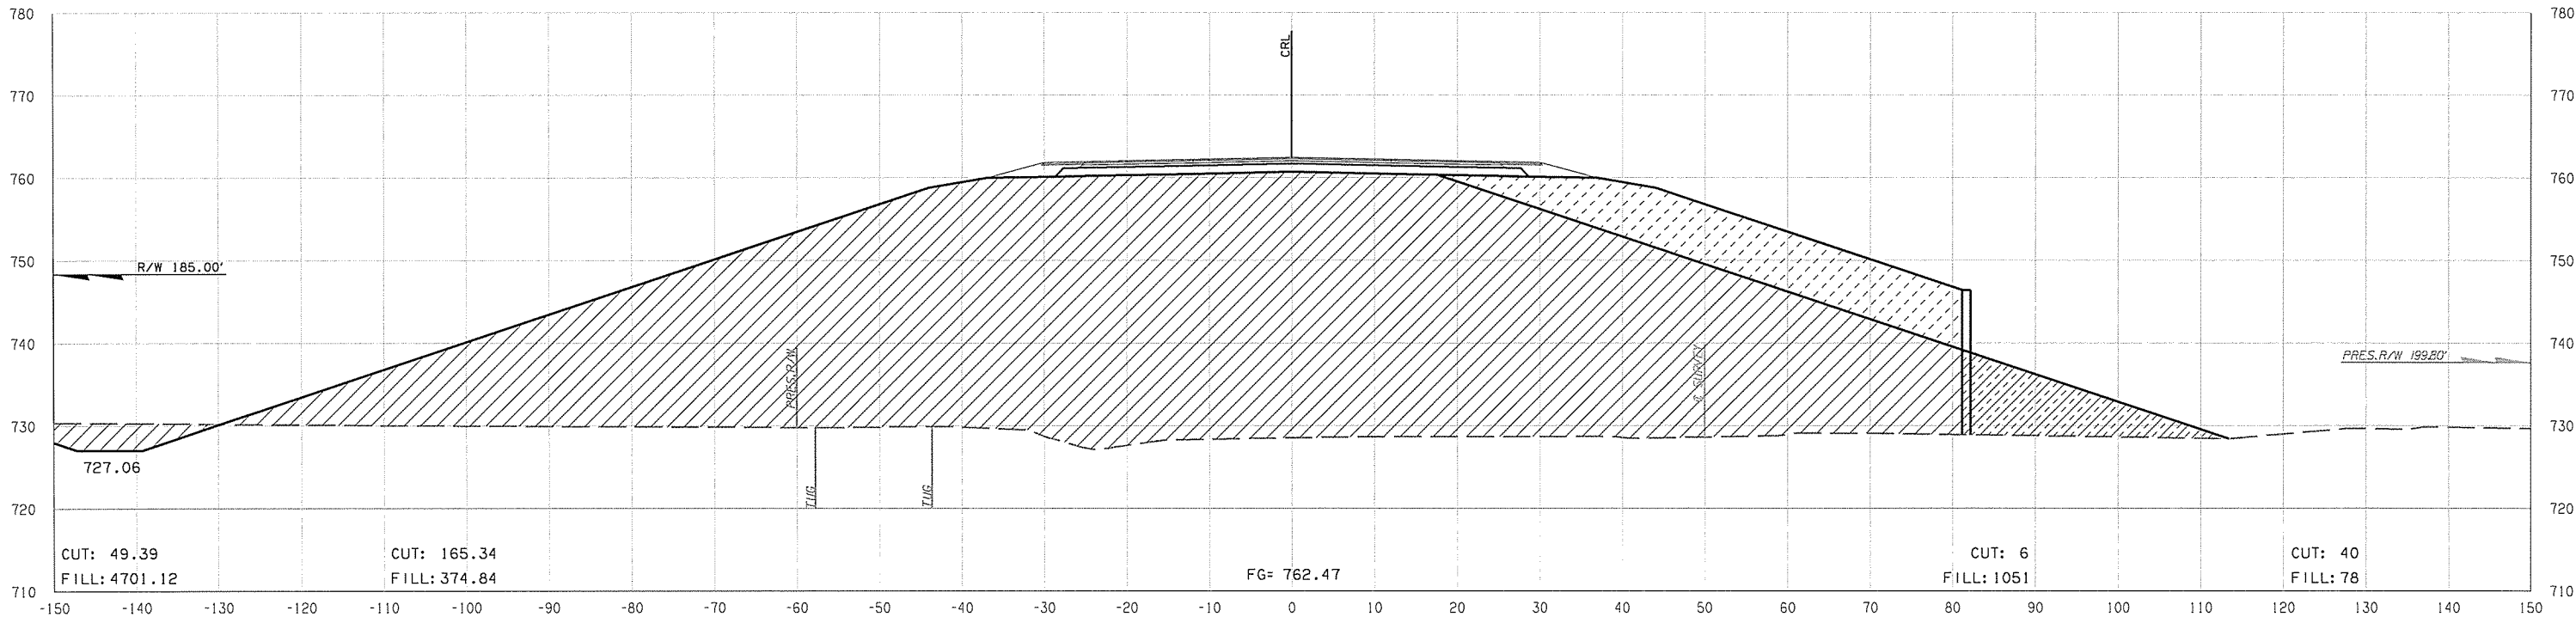


OKLAHOMA DEPARTMENT OF TRANSPORTATION						
FED. ROAD DIST. NO.	STATE	JOB	PIECE NO.	FISCAL YEAR	SHEET NO.	TOTAL SHEETS
6	OKLA.					
DESCRIPTION		REVISIONS		DATE		

END AREAS (SF)

VOLUMES (CY)

PHASE 1      PHASE 2      PHASE 3      PHASE 4      PHASE 1      PHASE 2      PHASE 3      PHASE 4

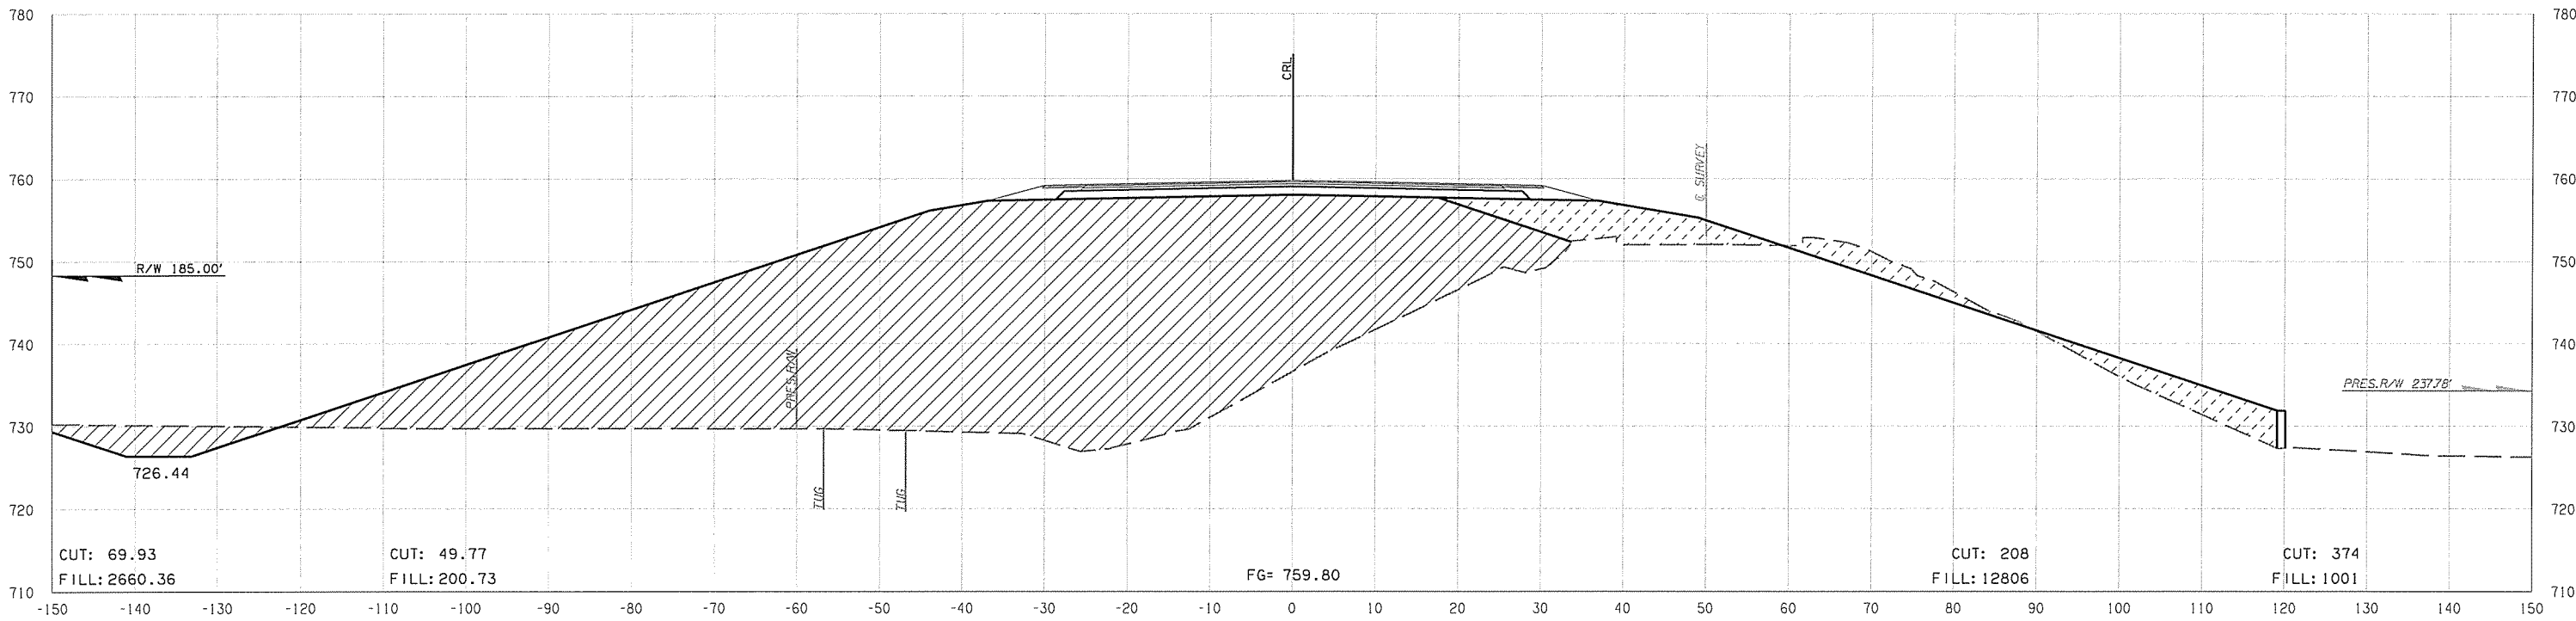

STATE JOB NO. 27075(04)  
 CREEK COUNTY SHEET NO. X25

Y:\Division 8\JP27075 (04) Creek\IDG\PROJECT.DGN\27075 (04) Xsecs.dgn

05-03-16