
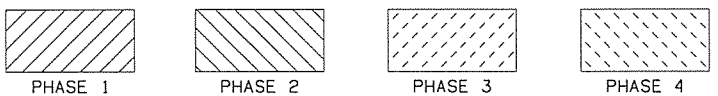
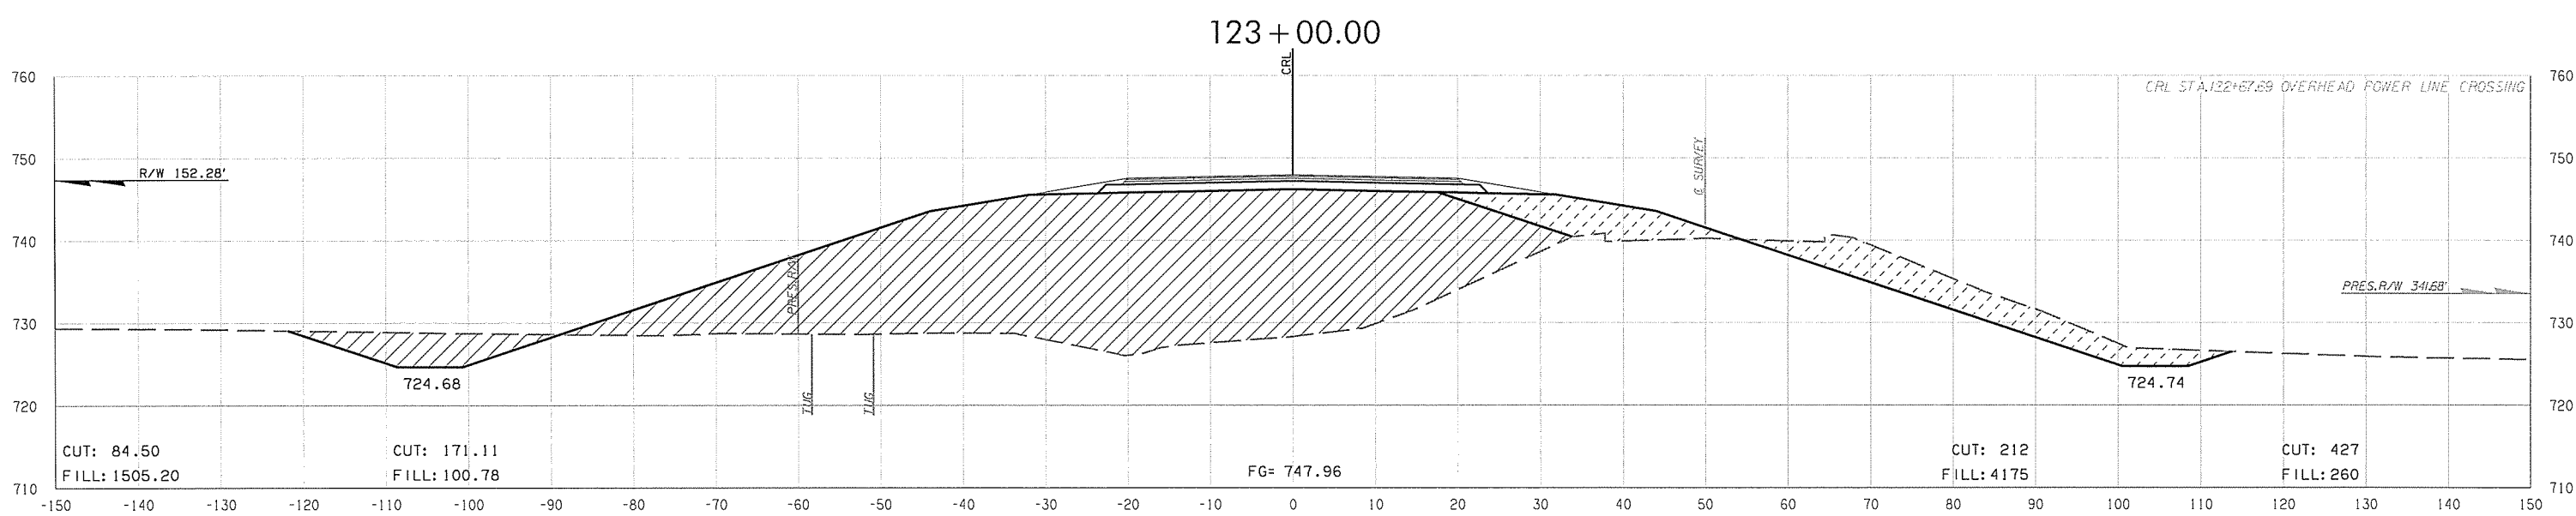


OKLAHOMA DEPARTMENT OF TRANSPORTATION					
FED. ROAD DIST. NO.	STATE	JOB PIECE NO.	FISCAL YEAR	SHEET NO.	TOTAL SHEETS
6	OKLA.				
DESCRIPTION		REVISIONS		DATE	

END AREAS (SF)

VOLUMES (CY)

PHASE\_1      PHASE\_2      PHASE\_3      PHASE\_4      PHASE\_1      PHASE\_2      PHASE\_3      PHASE\_4

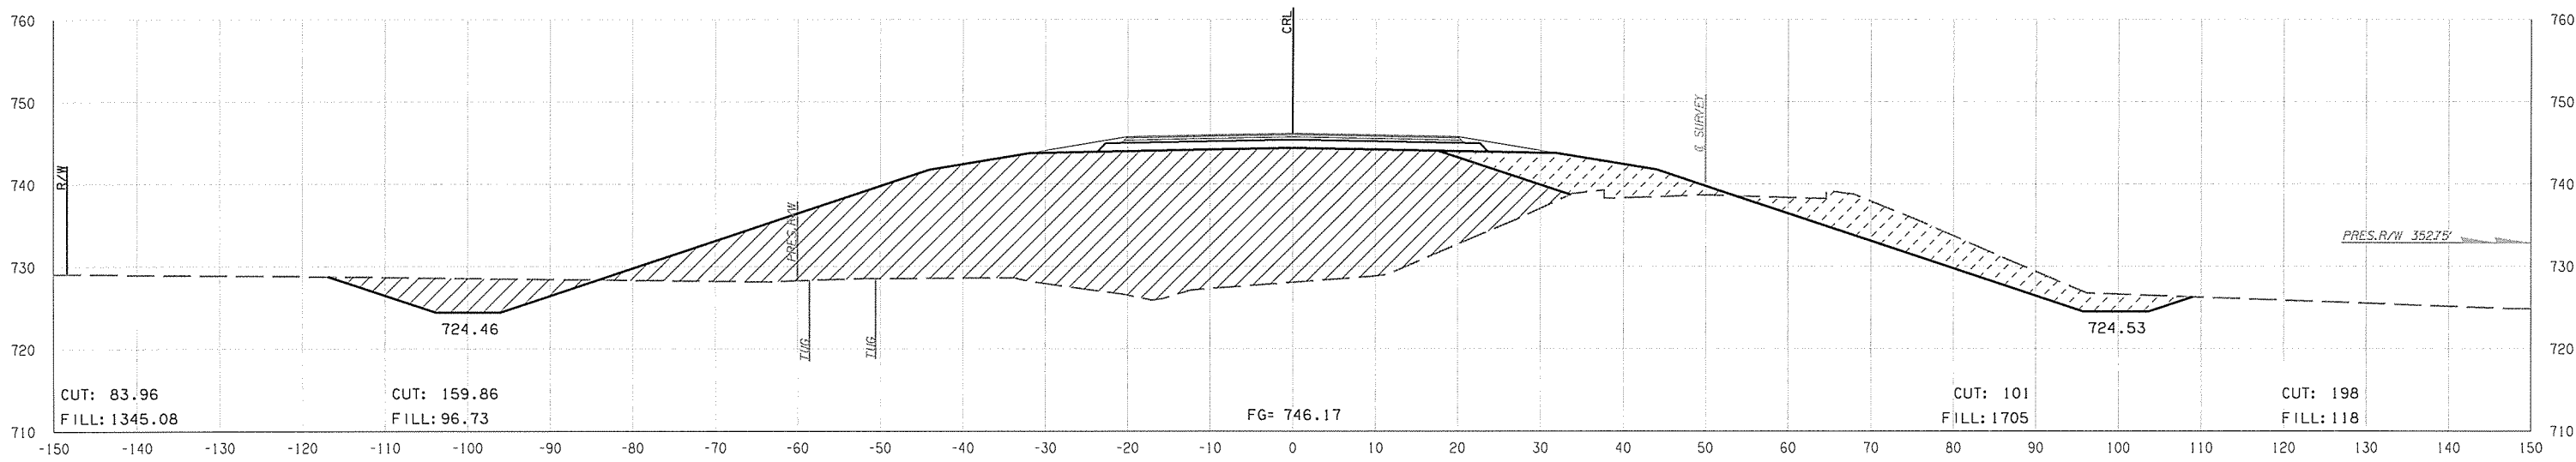

STATE JOB NO. 27075(04)  
CREEK COUNTY SHEET NO. X28

Y:\Division 8\UP27075 (04) Creek\DWG\PROJECT DGN\27075 (04) Xsecs.dgn 05-03-16