
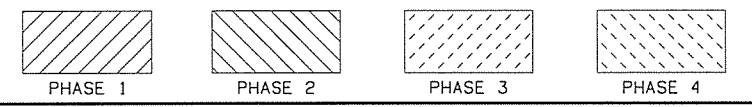
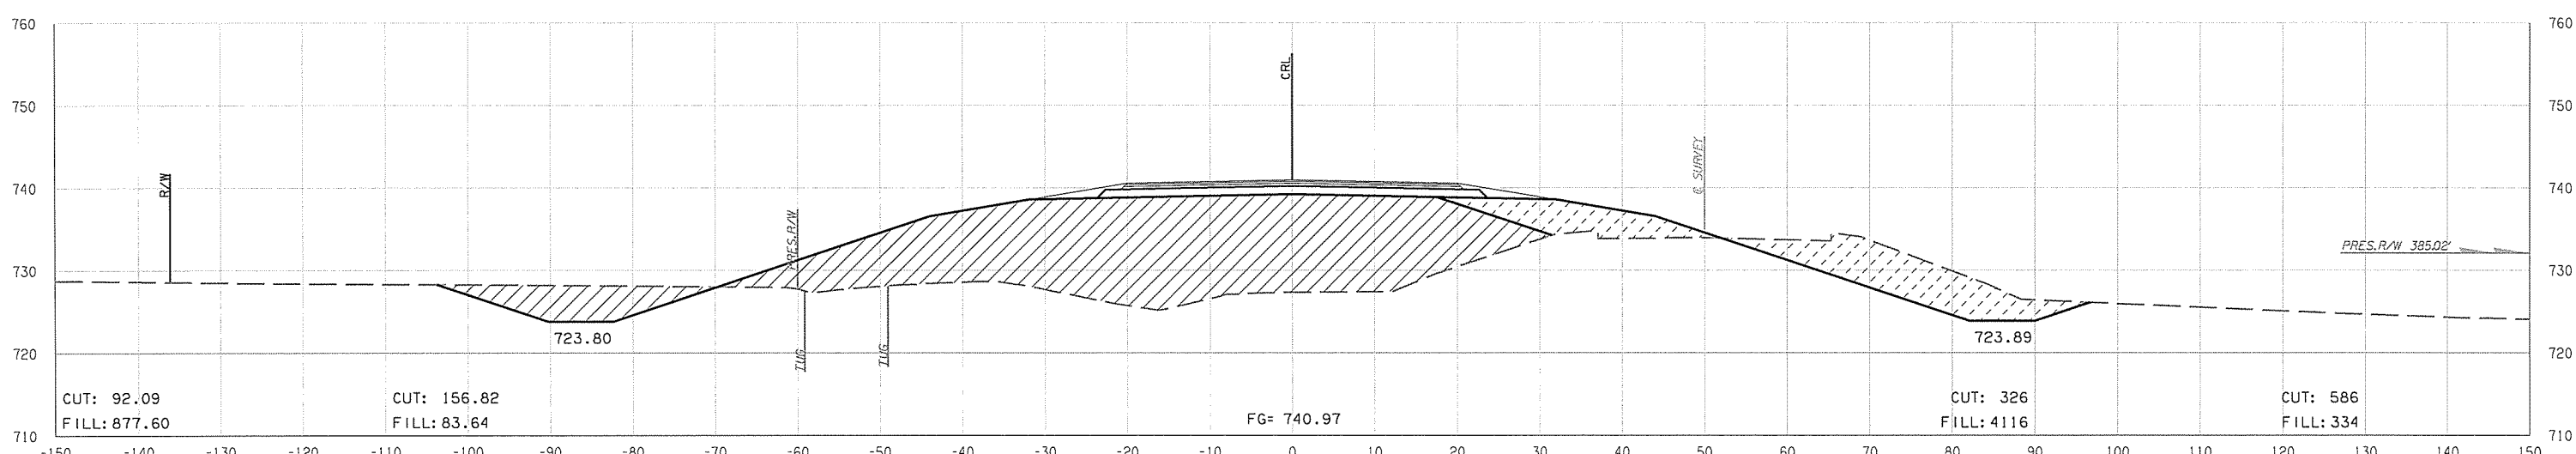


OKLAHOMA DEPARTMENT OF TRANSPORTATION					
FED. ROAD DIST. NO.	STATE	JOB PIECE NO.	FISCAL YEAR	SHEET NO.	TOTAL SHEETS
6	OKLA.				
DESCRIPTION		REVISIONS		DATE	

END AREAS (SF)

VOLUMES (CY)

PHASE 1 PHASE 2 PHASE 3 PHASE 4 PHASE 1 PHASE 2 PHASE 3 PHASE 4

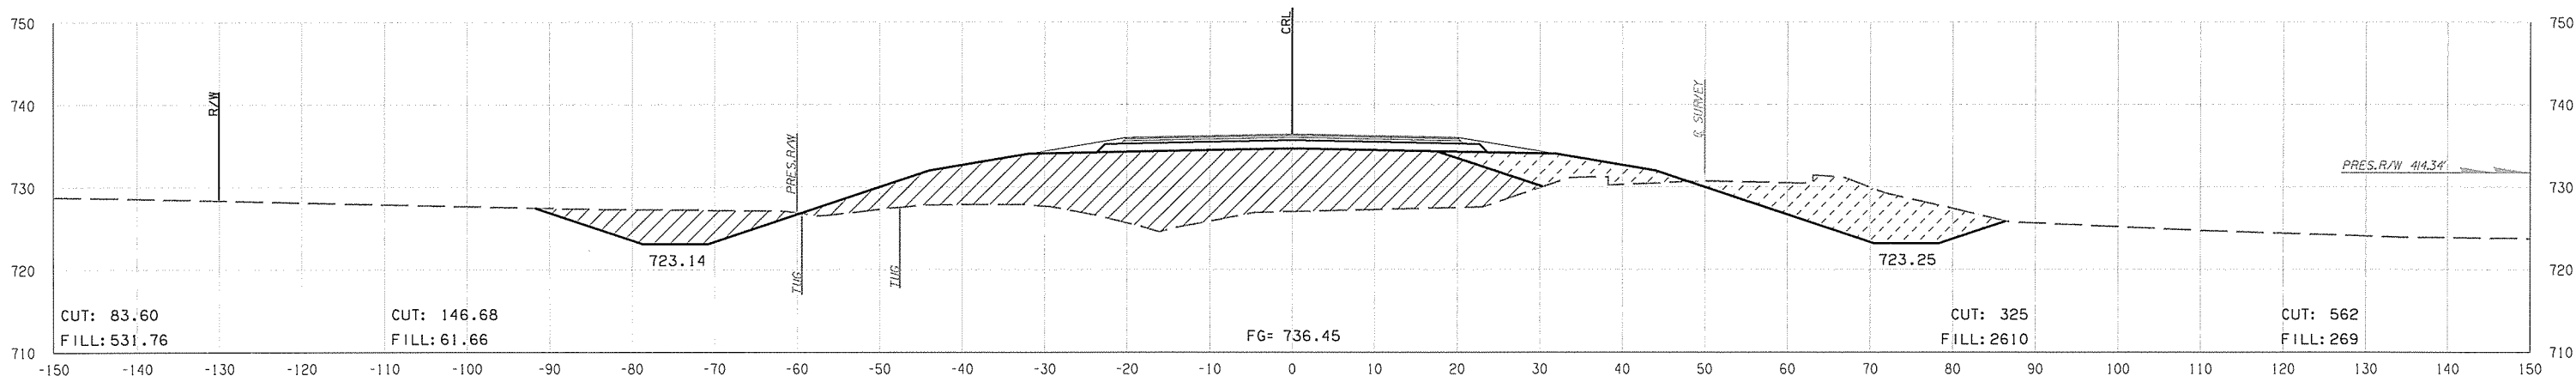

STATE JOB NO. 27075(04)
 CREEK COUNTY SHEET NO. X29

Y:\Division 6\JP27075 (04) Creek\IDGN\PROJECT DGN's\27075 (04) Xsecs.dgn 05-03-16