
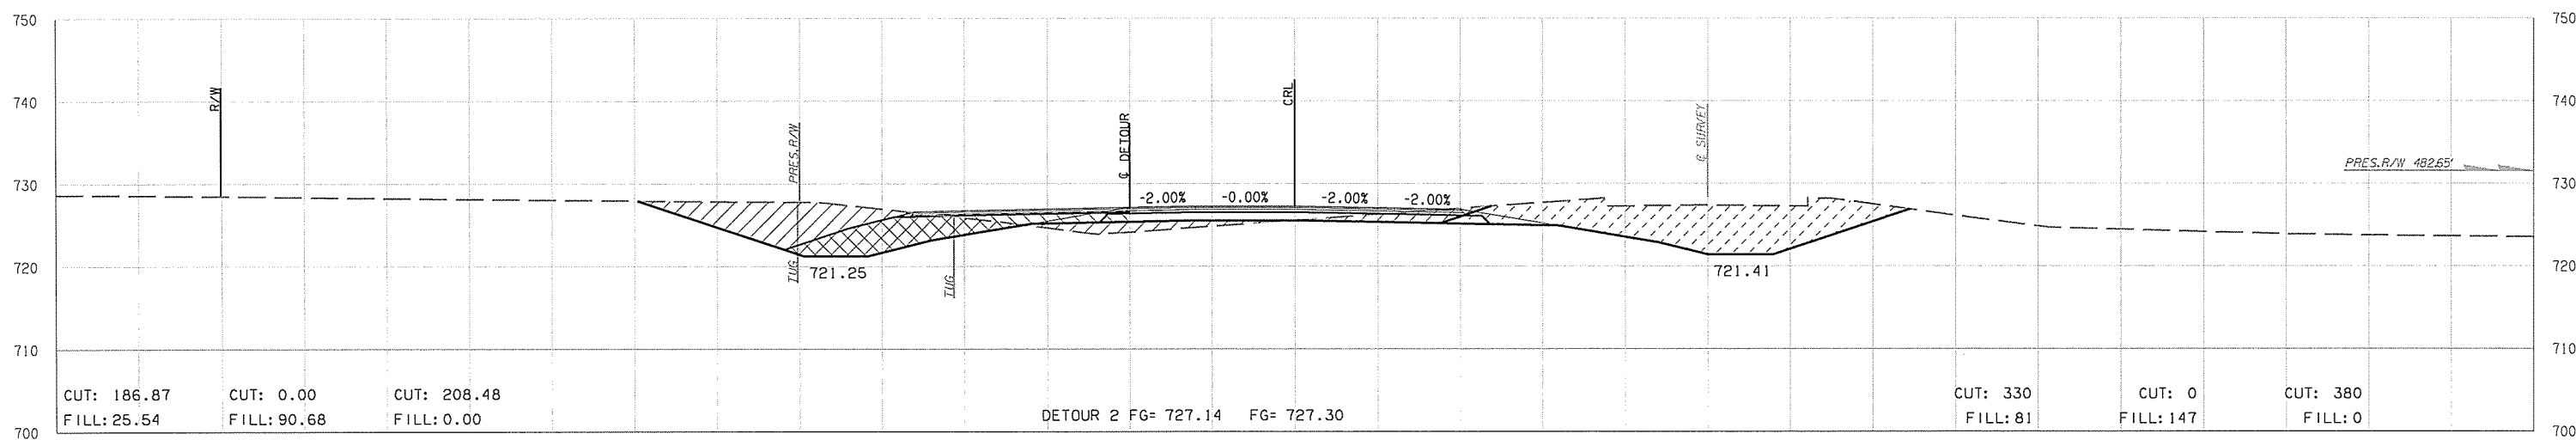


END AREAS (SF)


PHASE_1 PHASE_2 PHASE_3 PHASE_4

VOLUMES (CY)

PHASE_1 PHASE_2 PHASE_3 PHASE_4

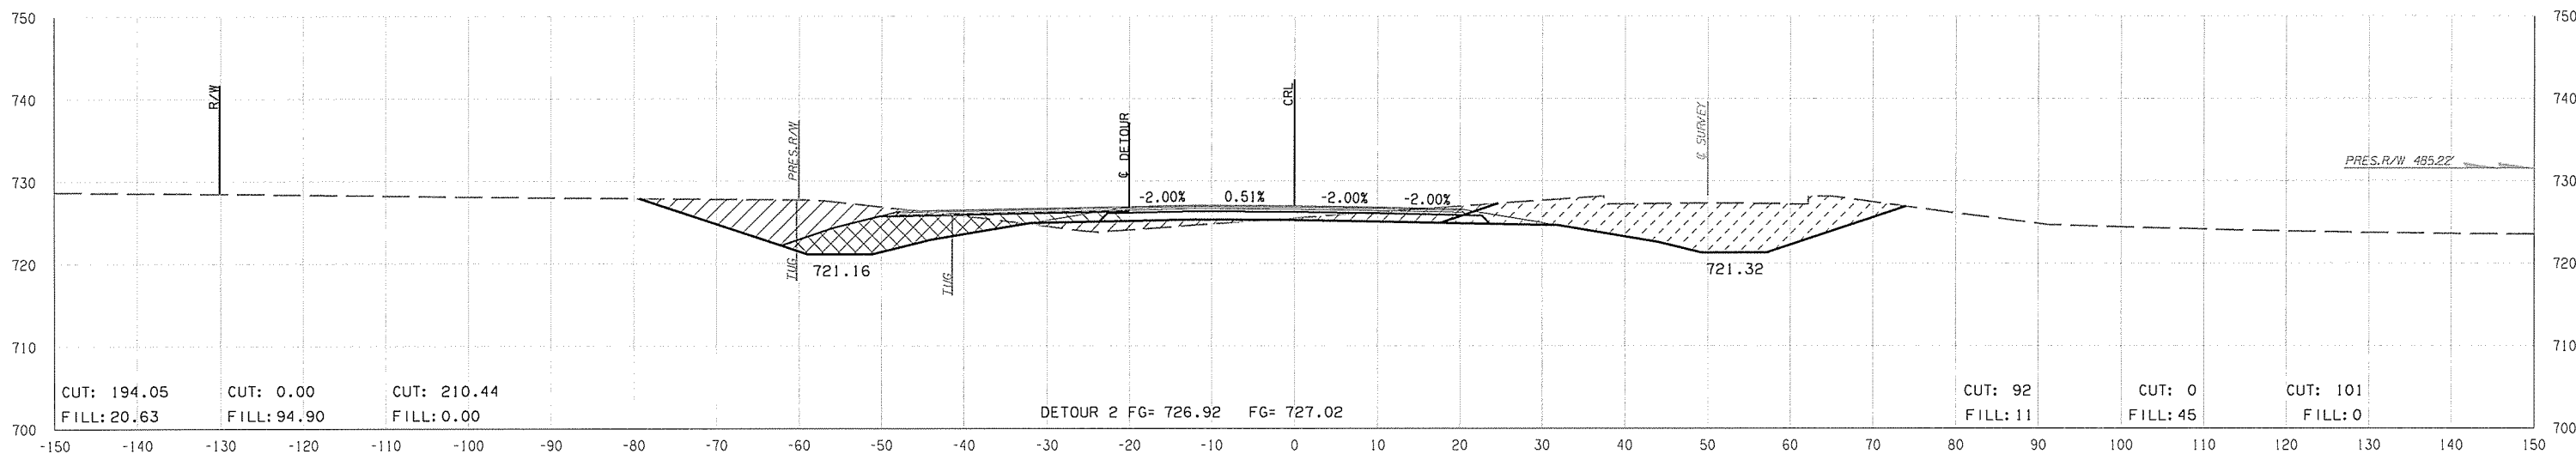

BEGIN SUPERELEVATION RUNOFF STATION
127+86.94

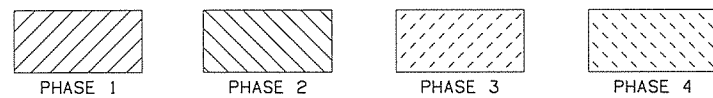

Y:\Division 8\JP27075 (04) Creek\IDGN\PROJECT DGNs\27075 (04) Xsecs.dgn

05-03-16