



END AREAS (SF)


VOLUMES (CY)

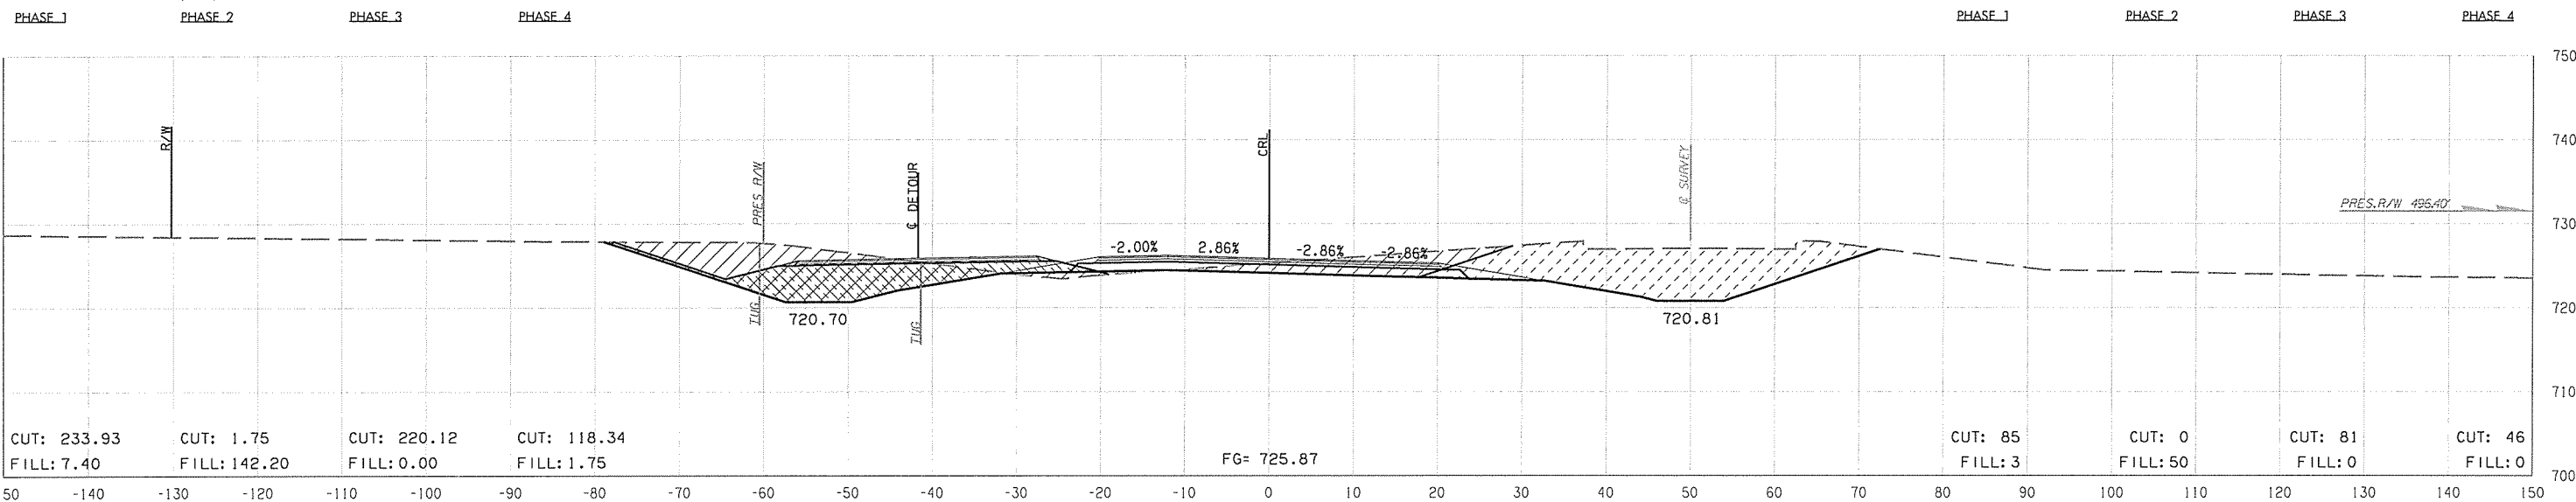


128+60.00

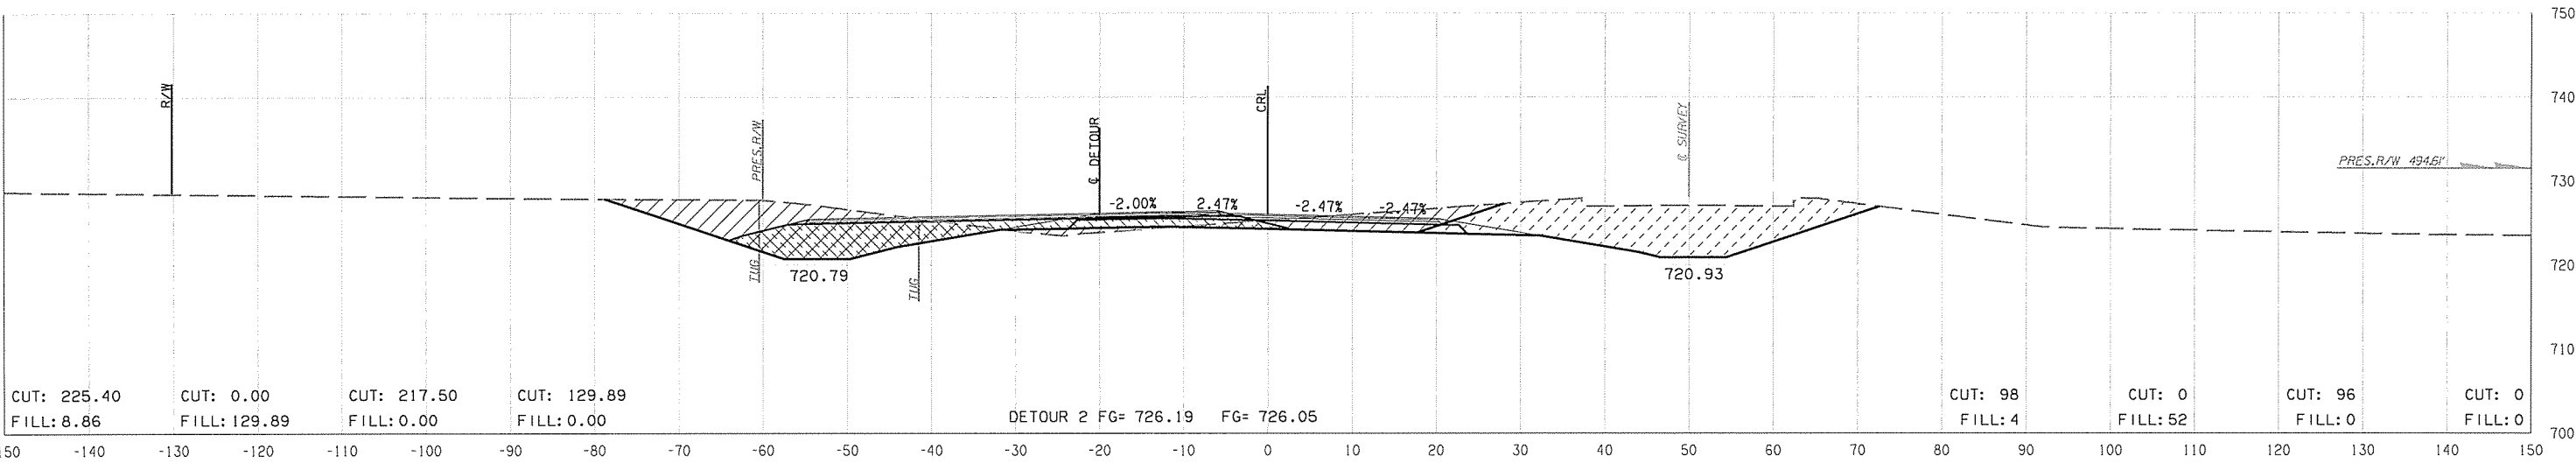

128+50.00

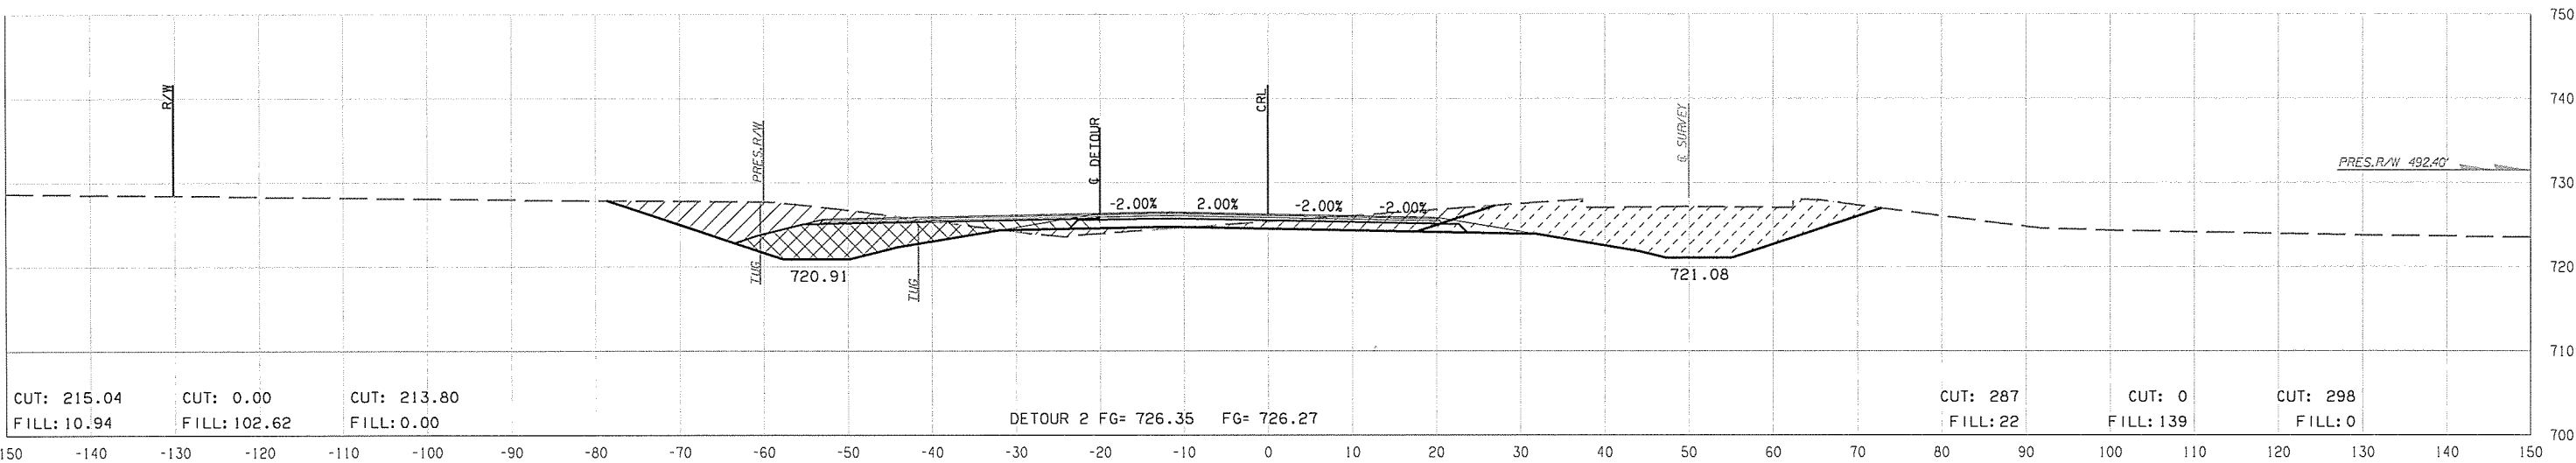

REVERSE CROSS SLOPE STATION
128+37.94

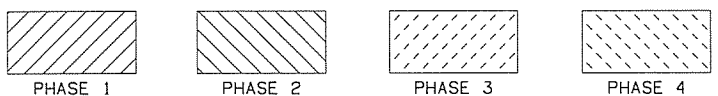

Y:\Division 8\JP27075 (04) Creek\DWG\PROJECT DGN's\27075 (04) Xseccs.dgn 05-03-16