




OKLAHOMA DEPARTMENT OF TRANSPORTATION					
FED. ROAD DIST. NO.	STATE	JOB PECE NO.	FISCAL YEAR	SHEET NO.	TOTAL SHEETS
6	OKLA.				
DESCRIPTION		REVISIONS		DATE	

END AREAS (SF)

PHASE\_1      PHASE\_2      PHASE\_3      PHASE\_4

VOLUMES (CY)

PHASE\_1      PHASE\_2      PHASE\_3      PHASE\_4

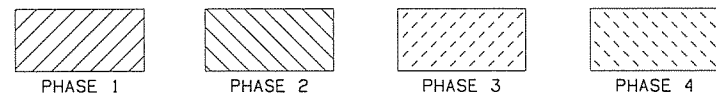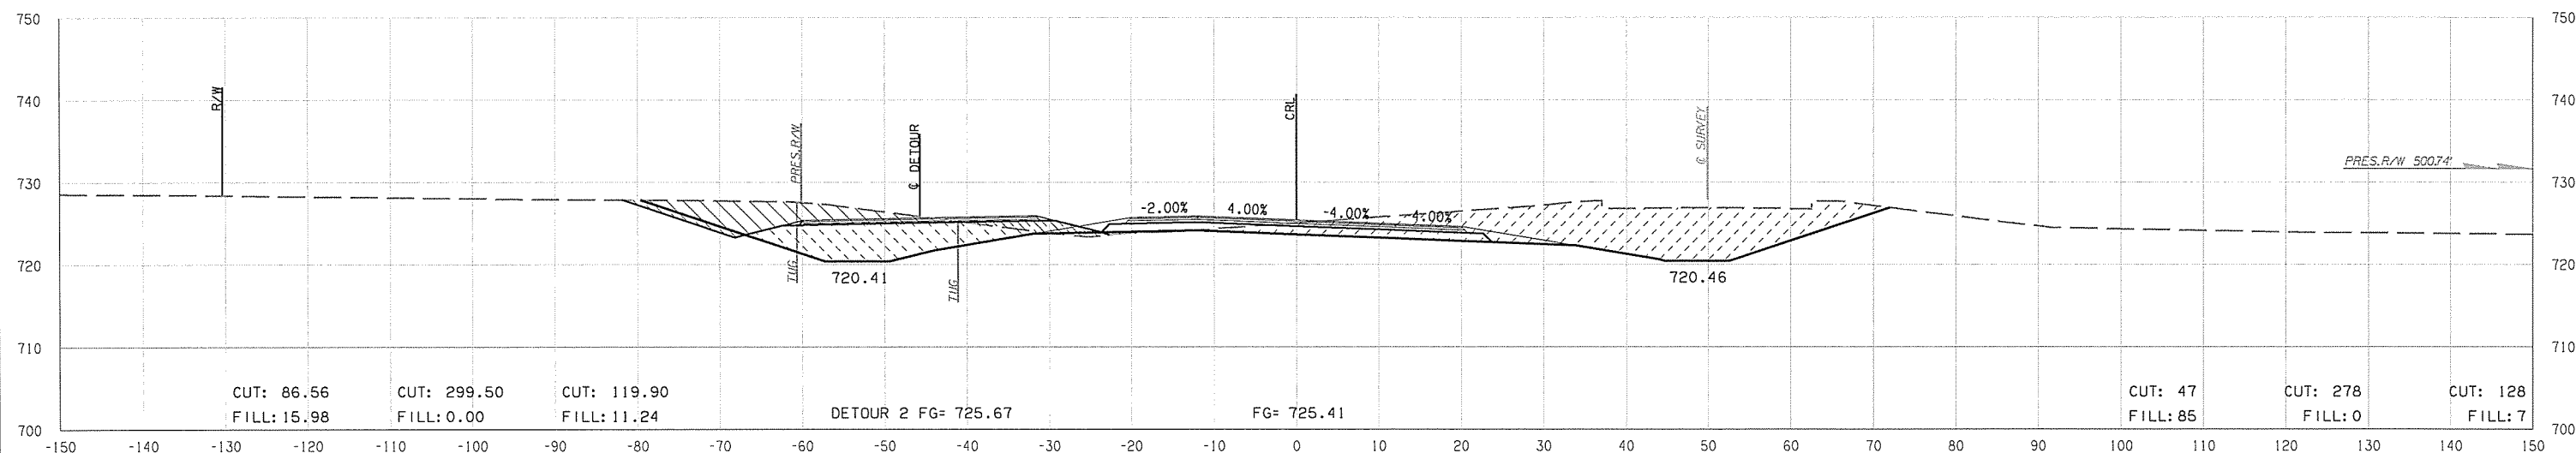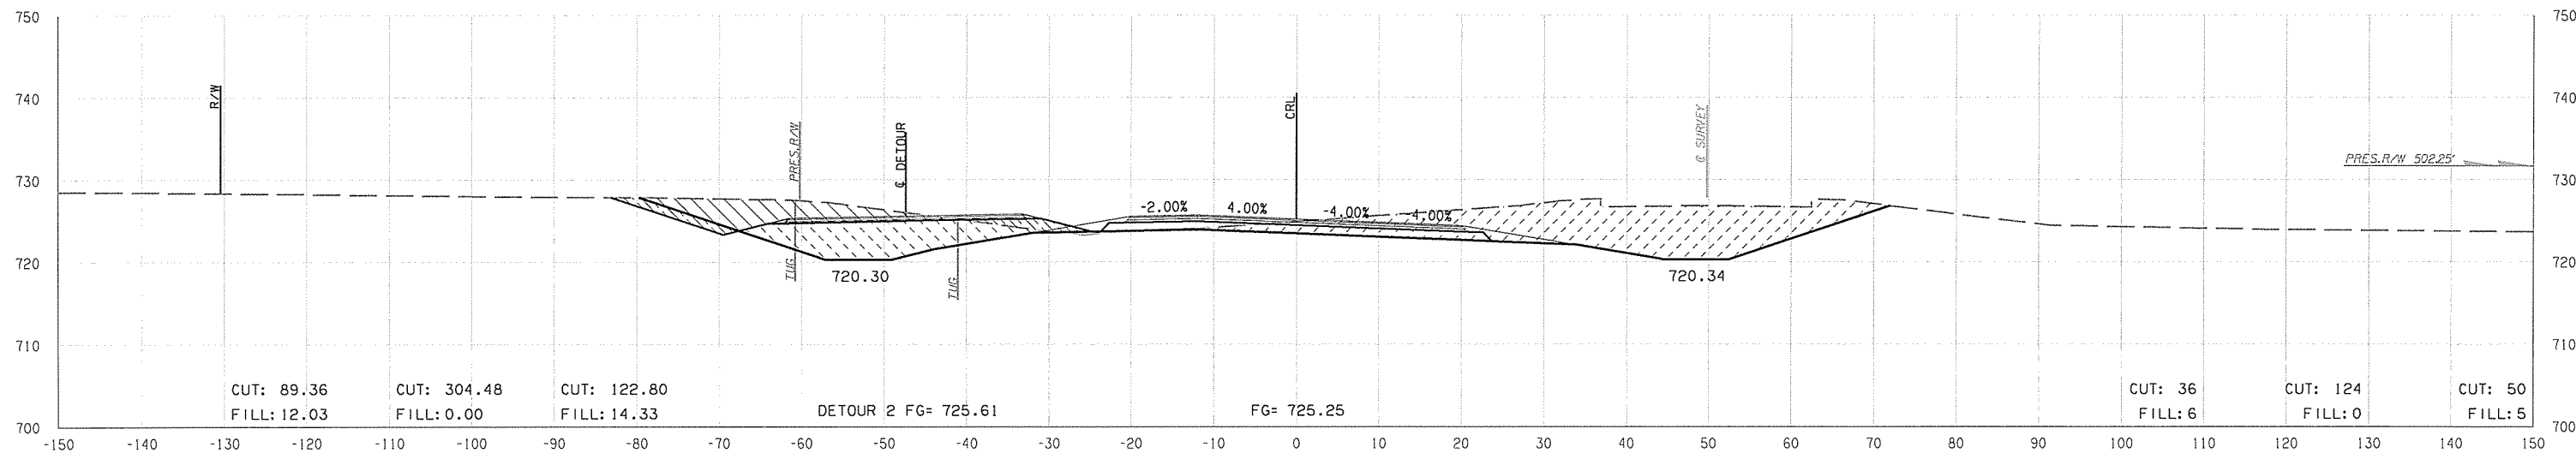

STATE JOB NO. 27075(04)  
 CREEK COUNTY SHEET NO. X34

Y:\Division 8\JP27075 (04) Creek\IDGN\PROJECT DGNs\27075 (04) Xsecs.dgn 05-03-16