


END AREAS (SF)

VOLUMES (CY)

PHASE 1 PHASE 2 PHASE 3 PHASE 4 PHASE 1 PHASE 2 PHASE 3 PHASE 4

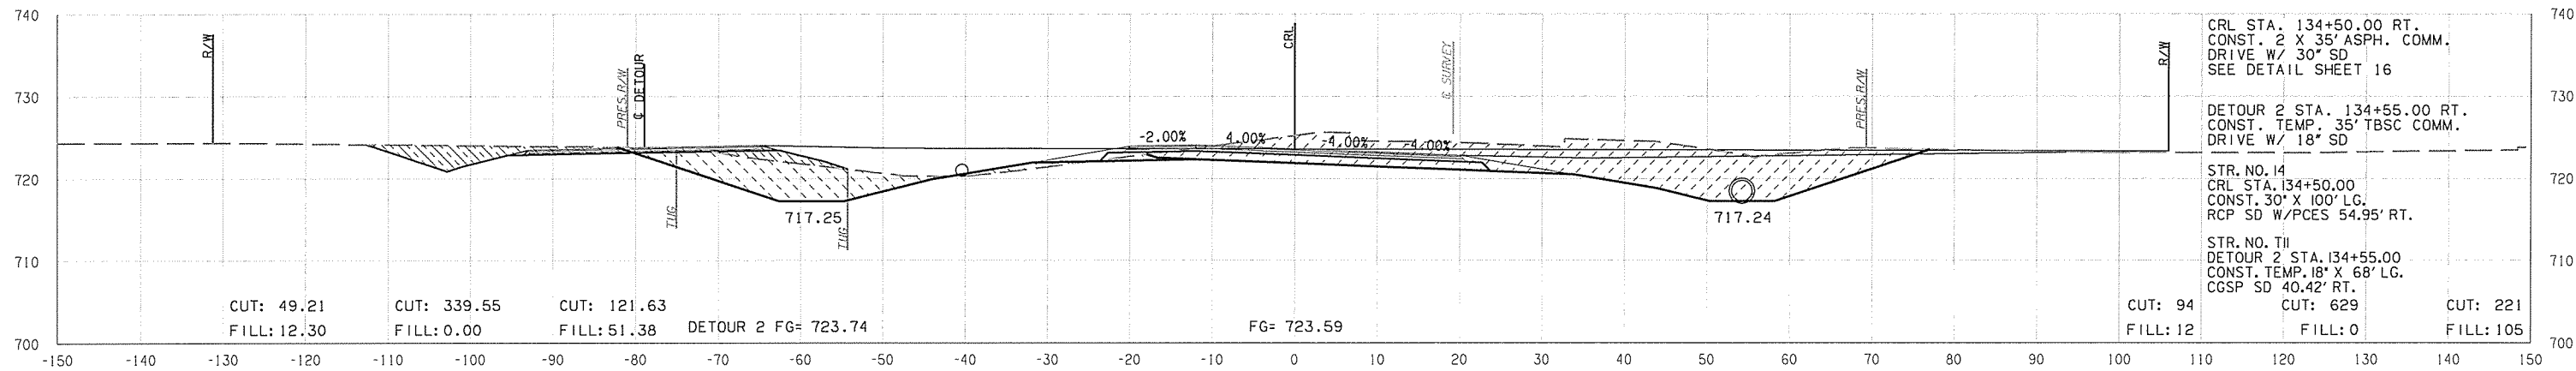


CRL STA. 134+50.00 RT.
 CONST. 2 X 35' ASPH. COMM.
 DRIVE W/ 30" SD
 SEE DETAIL SHEET 16

DETOUR 2 STA. 134+55.00 RT.
 CONST. TEMP. 35' TBSC COMM.
 DRIVE W/ 18" SD


STR. NO. 14
 CRL STA. 134+50.00
 CONST. 30' X 100' LG.
 RCP SD W/PCES 54.95' RT.

STR. NO. 11
 DETOUR 2 STA. 134+55.00
 CONST. TEMP. 18' X 68' LG.
 CGSP SD 40.42' RT.


134 + 50.00

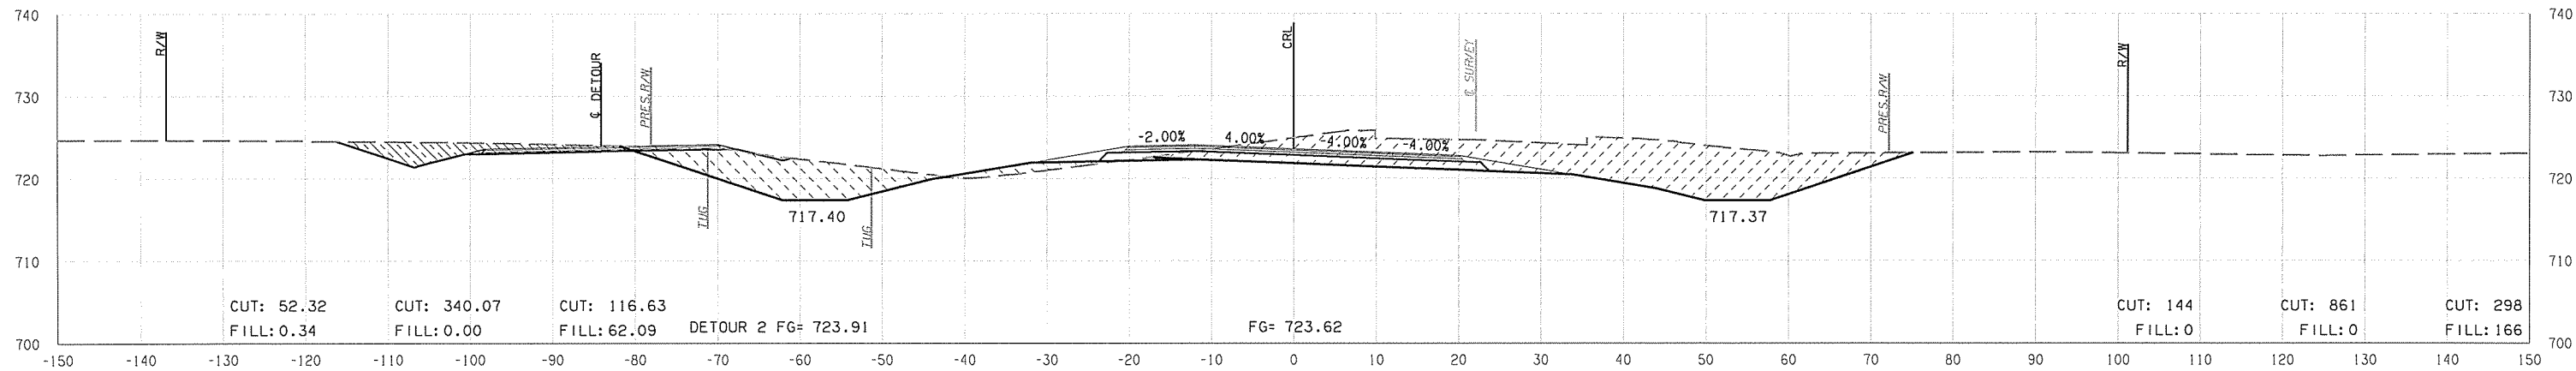

134 + 00.00

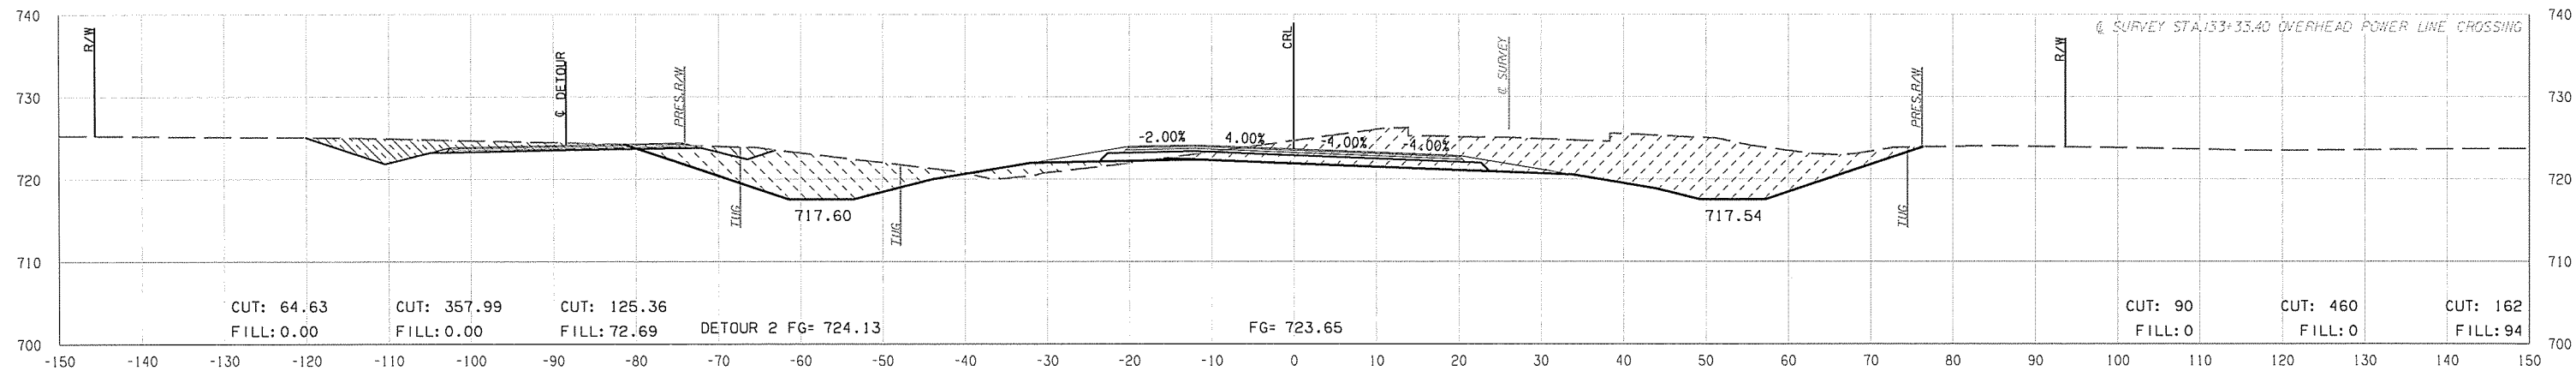

133 + 33.40

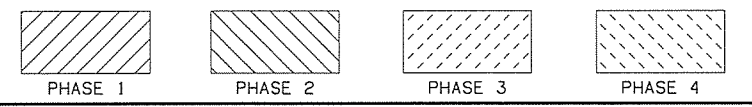

Y:\Division 8\JP27075 (04) Creek\IGN\PROJECT DGN's\27075 (04) Xsecs.dgn

05-03-16