


| FED. ROAD DIST. NO. | STATE | JOB PIECE NO. | FISCAL YEAR | SHEET NO. | TOTAL SHEETS |
|---------------------|-------|---------------|-------------|-----------|--------------|
| 6 | OKLA. | | | | |

| DESCRIPTION | REVISIONS | DATE |
|-------------|-----------|------|
| | | |


END AREAS (SF)

VOLUMES (CY)


PHASE 1 PHASE 2 PHASE 3 PHASE 4 PHASE 1 PHASE 2 PHASE 3 PHASE 4

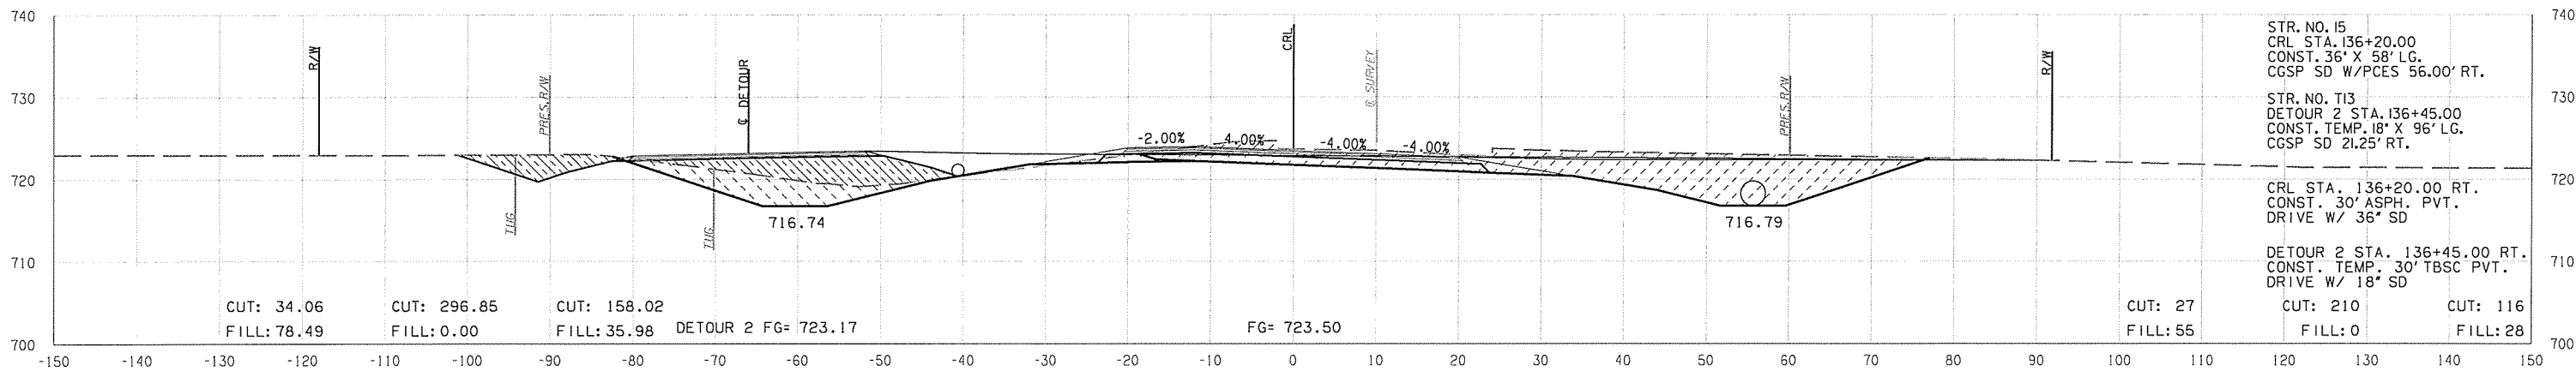


136 + 20.00

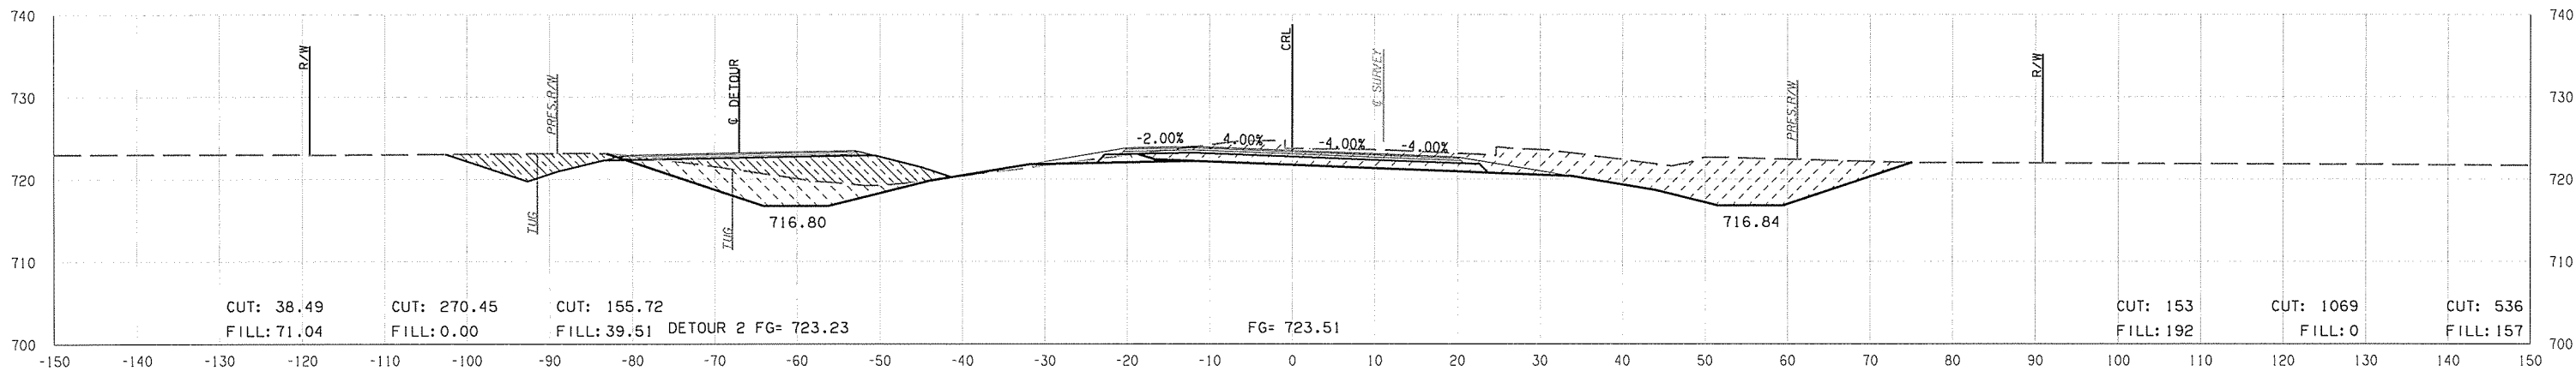

136 + 00.00

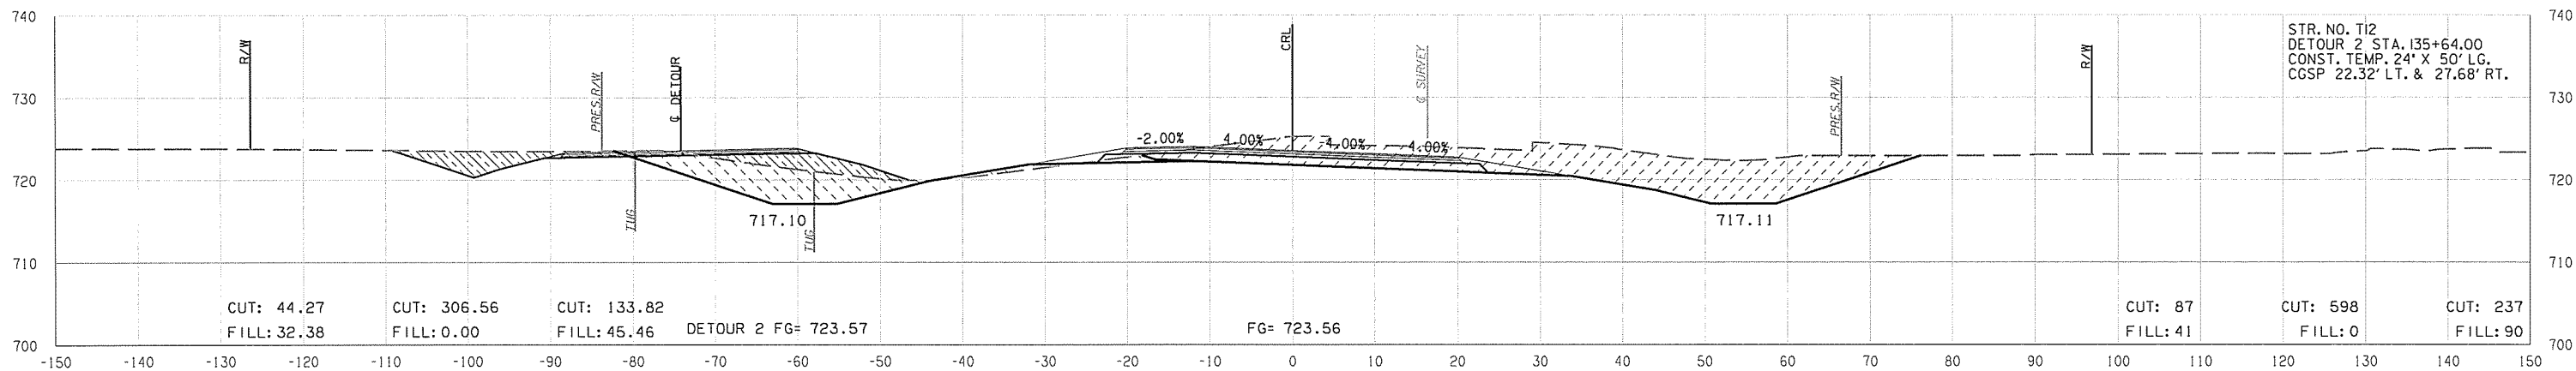

135 + 00.00

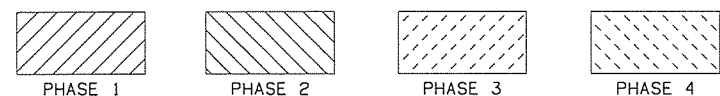

Y:\Division 8\JP27075 (04) Creek\IGN\PROJECT DGN\27075 (04) Xseccs.dgn

05-03-16