
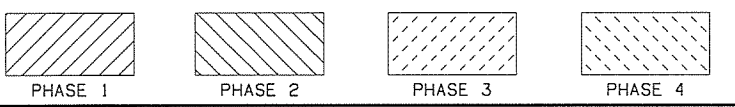
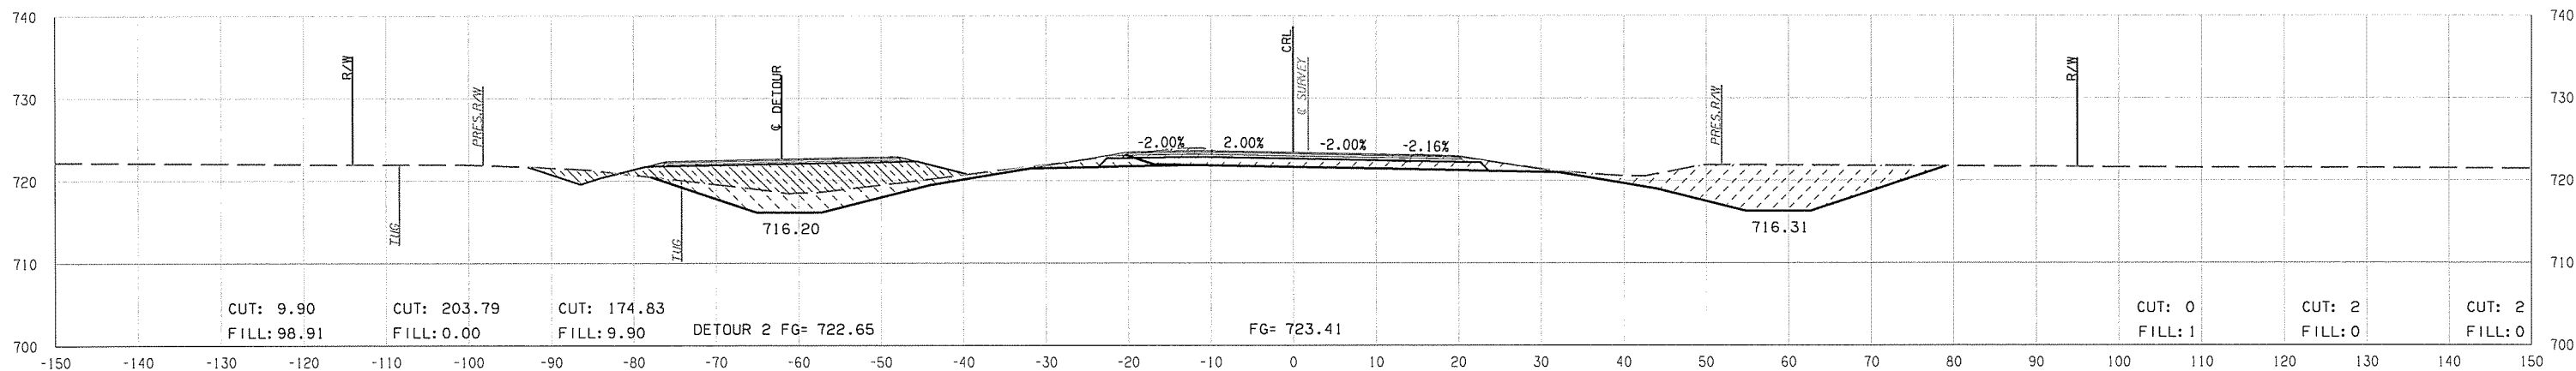
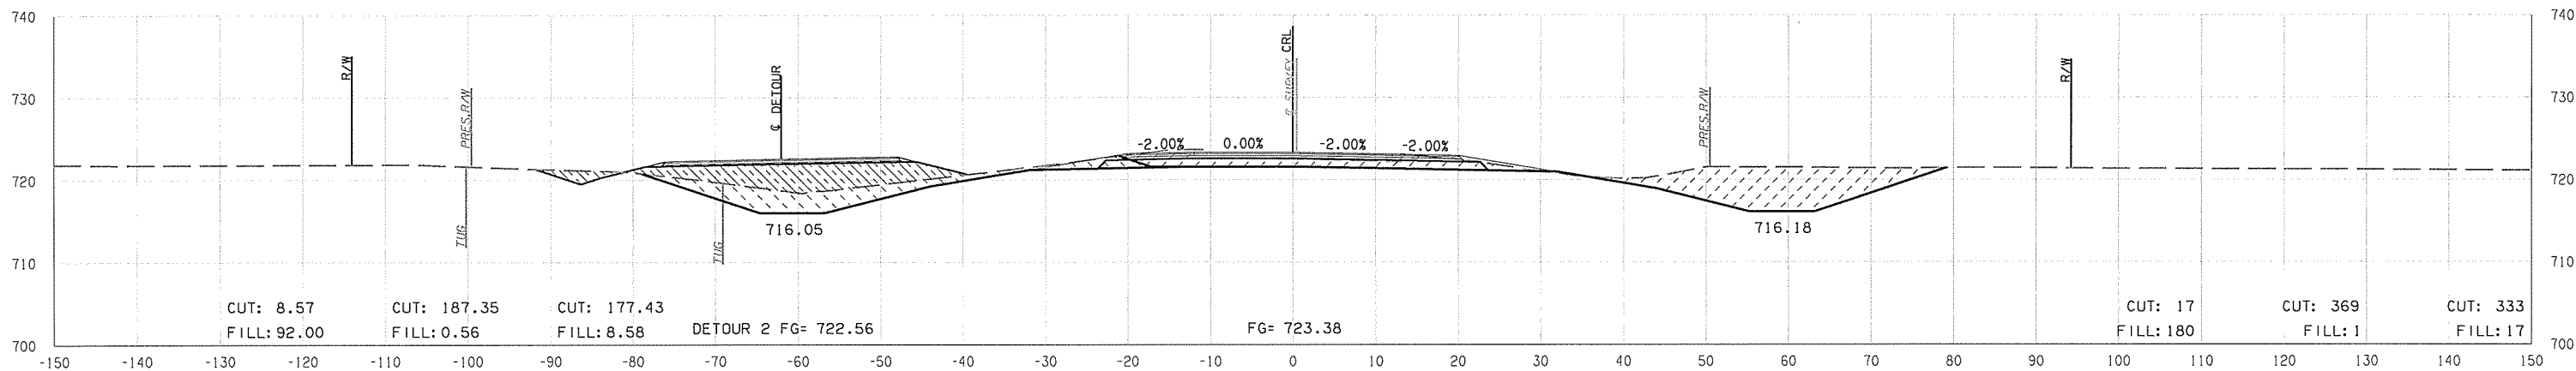


OKLAHOMA DEPARTMENT OF TRANSPORTATION					
FED. ROAD DIST. NO.	STATE	JOB PIECE NO.	FISCAL YEAR	SHEET NO.	TOTAL SHEETS
6	OKLA.				
DESCRIPTION		REVISIONS		DATE	

END AREAS (SF)

VOLUMES (CY)

PHASE 1 PHASE 2 PHASE 3 PHASE 4 PHASE 1 PHASE 2 PHASE 3 PHASE 4

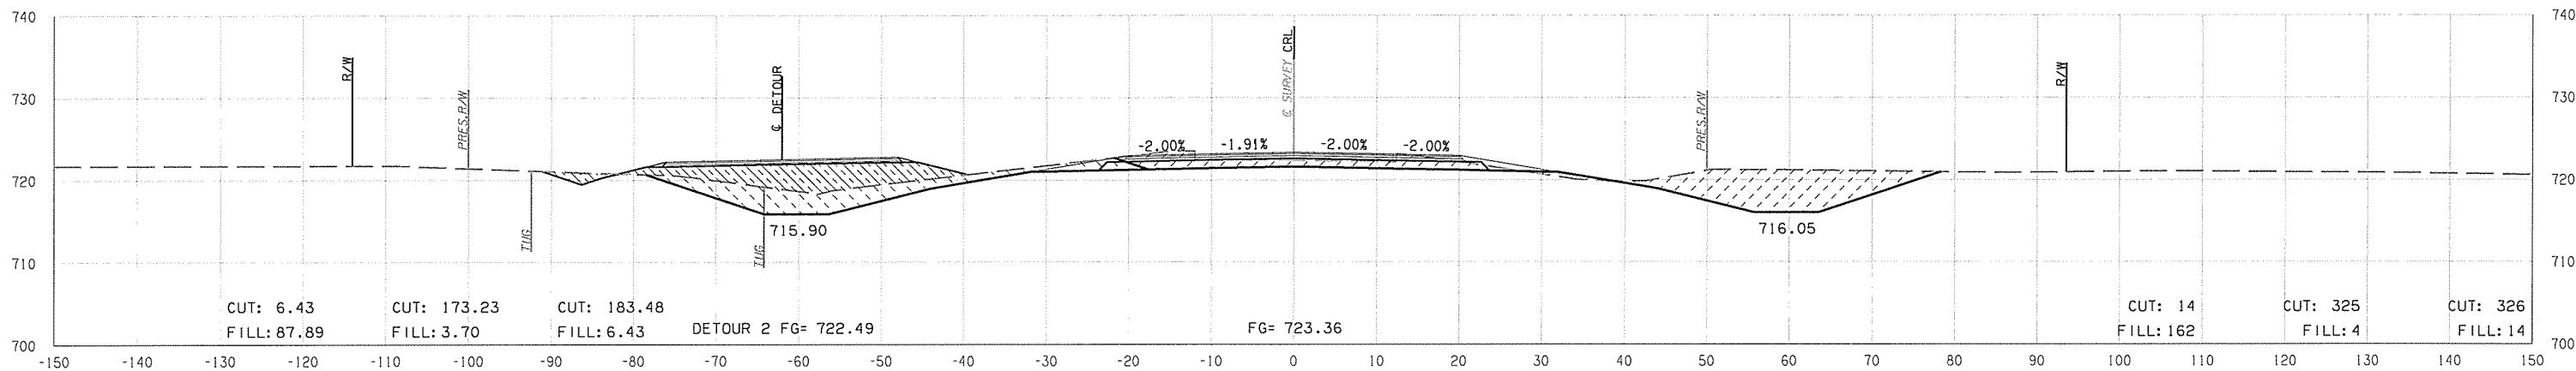

END SUPERELEVATION RUNOFF STATION
138+51.26

REVERSE CROSS SLOPE STATION
138+00.26

Y:\Division 8\JRP27075 (04) Creek\IDGMP\PROJECT DGNs\27075 (04) Xsecs.dgn 05-03-16