


OKLAHOMA DEPARTMENT OF TRANSPORTATION					
FED. ROAD DIST. NO.	STATE	JOB PECE NO.	FISCAL YEAR	SHEET NO.	TOTAL SHEETS
6	OKLA.				
DESCRIPTION		REVISIONS		DATE	

END AREAS (SF)


VOLUMES (CY)

PHASE 1 PHASE 2 PHASE 3 PHASE 4


PHASE 1 PHASE 2 PHASE 3 PHASE 4

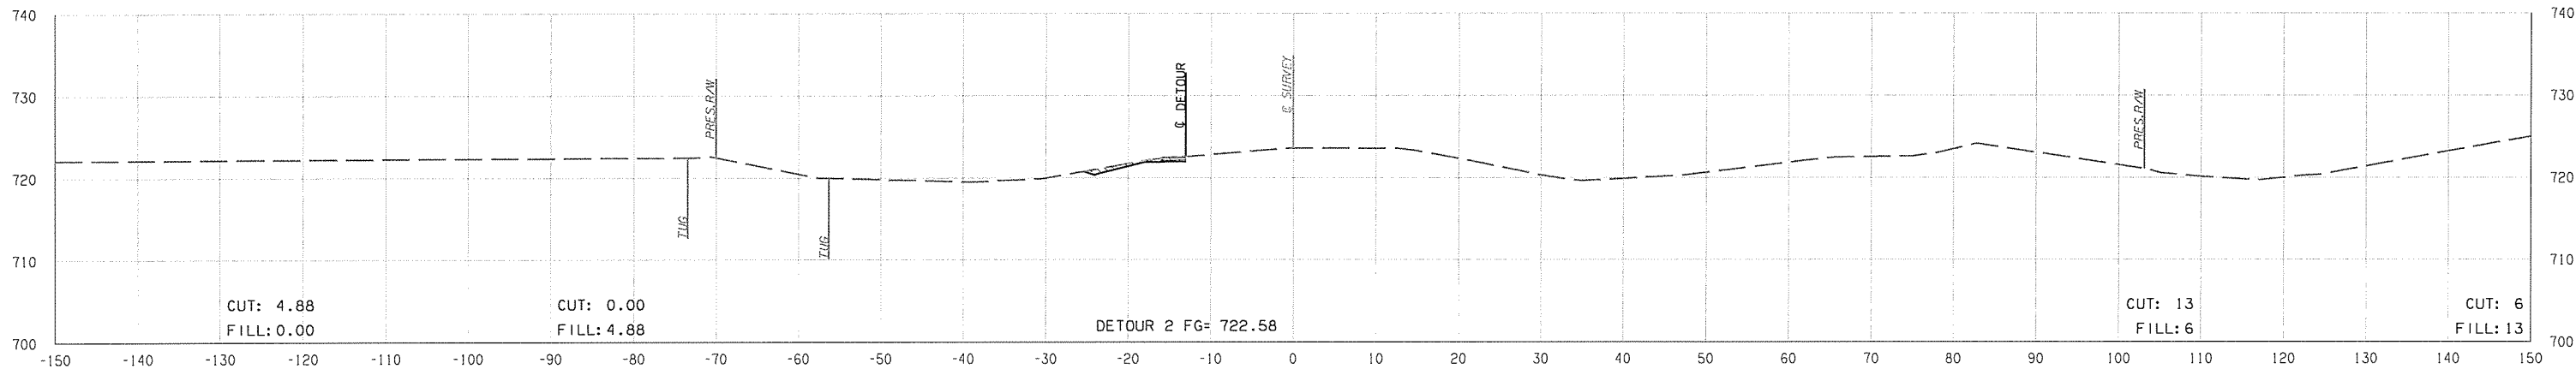


145 + 00.00

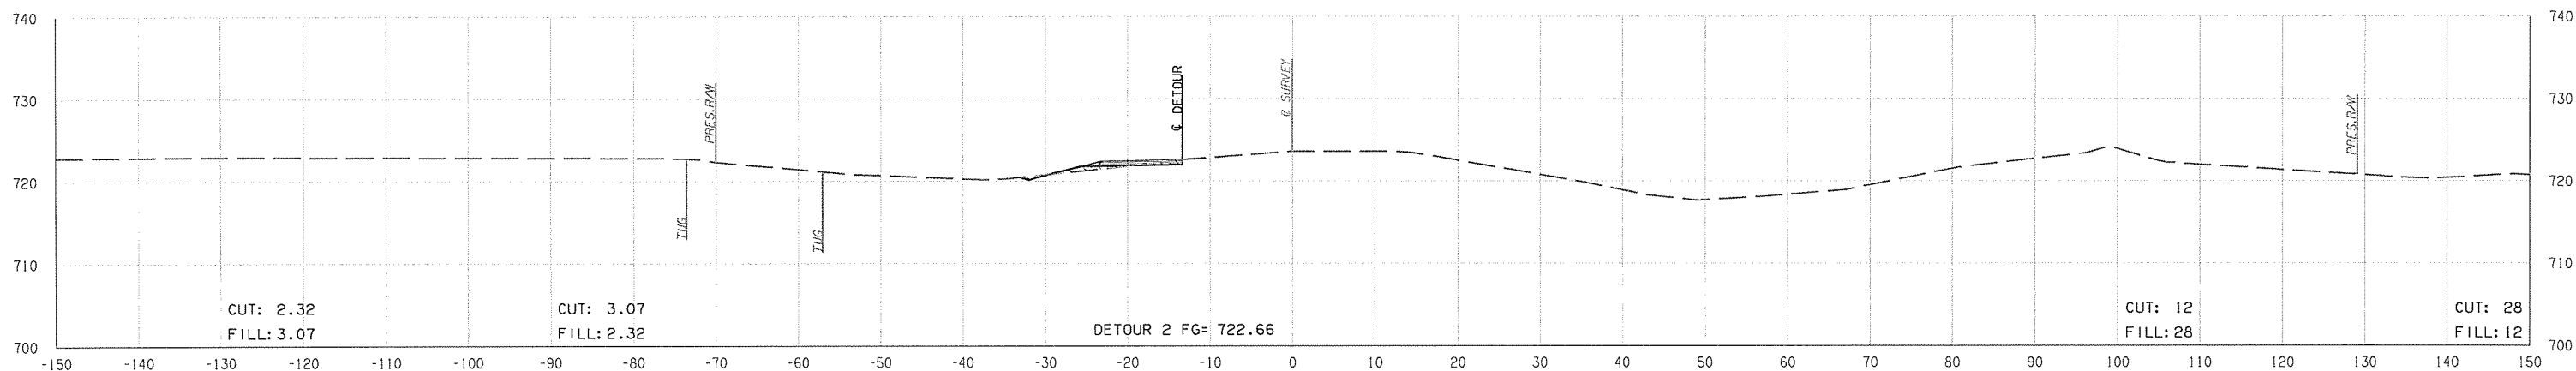

144 + 00.00

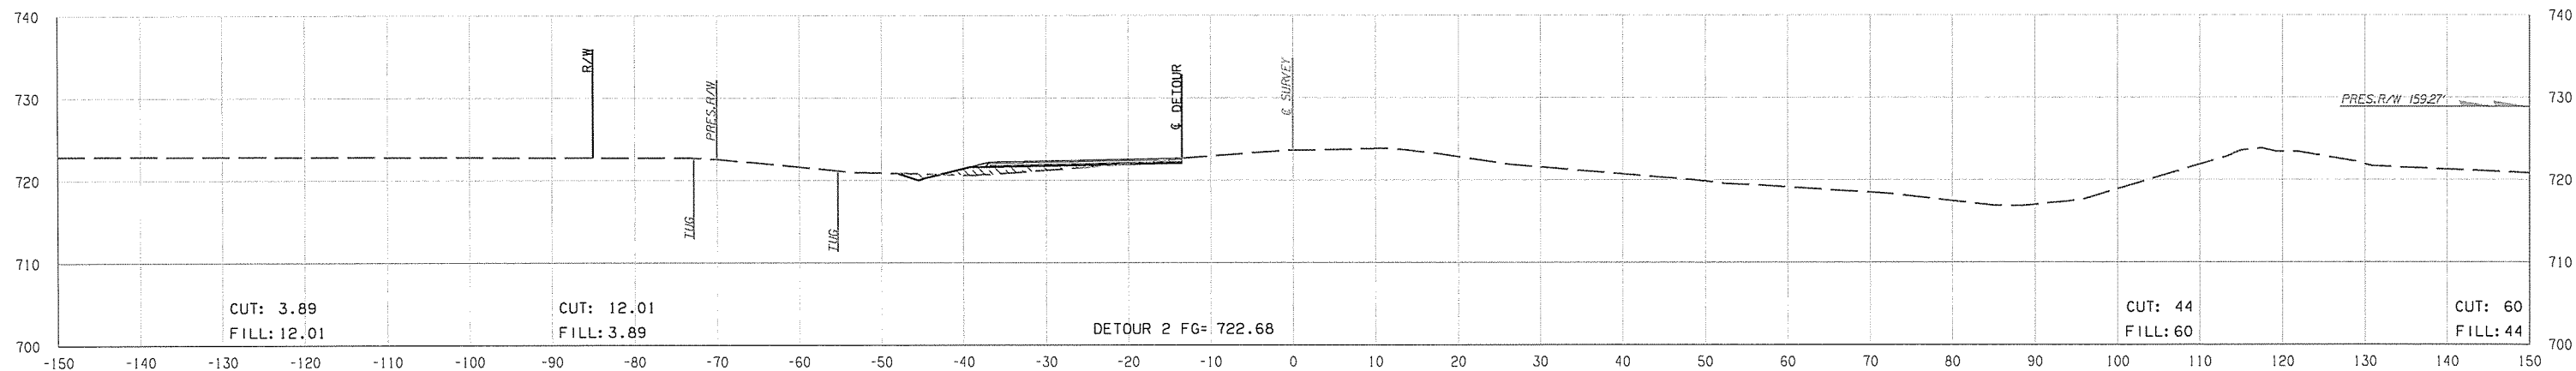

143 + 00.00

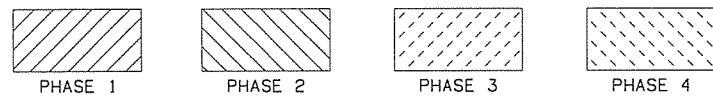

STATE JOB NO. 27075(04)
 CREEK COUNTY SHEET NO. X45

Y:\Division 8\JP27075 (04) Creek\IDGN\PROJECT DGN\14327075 (04) Xseces.dgn

05-03-16