

OKLAHOMA DEPARTMENT OF TRANSPORTATION					
FED. ROAD DIST. NO.	STATE	JOB PIECE NO.	FISCAL YEAR	SHEET NO.	TOTAL SHEETS
6	OKLA.				
DESCRIPTION		REVISIONS		DATE	


END AREAS (SF)

PHASE 1 PHASE 2 PHASE 3 PHASE 4


VOLUMES (CY)

PHASE 1 PHASE 2 PHASE 3 PHASE 4


Y:\Division 8\JP27075 (04) Creek\IGN\PROJECT DGN's\27075 (04) Xseccs.dgn

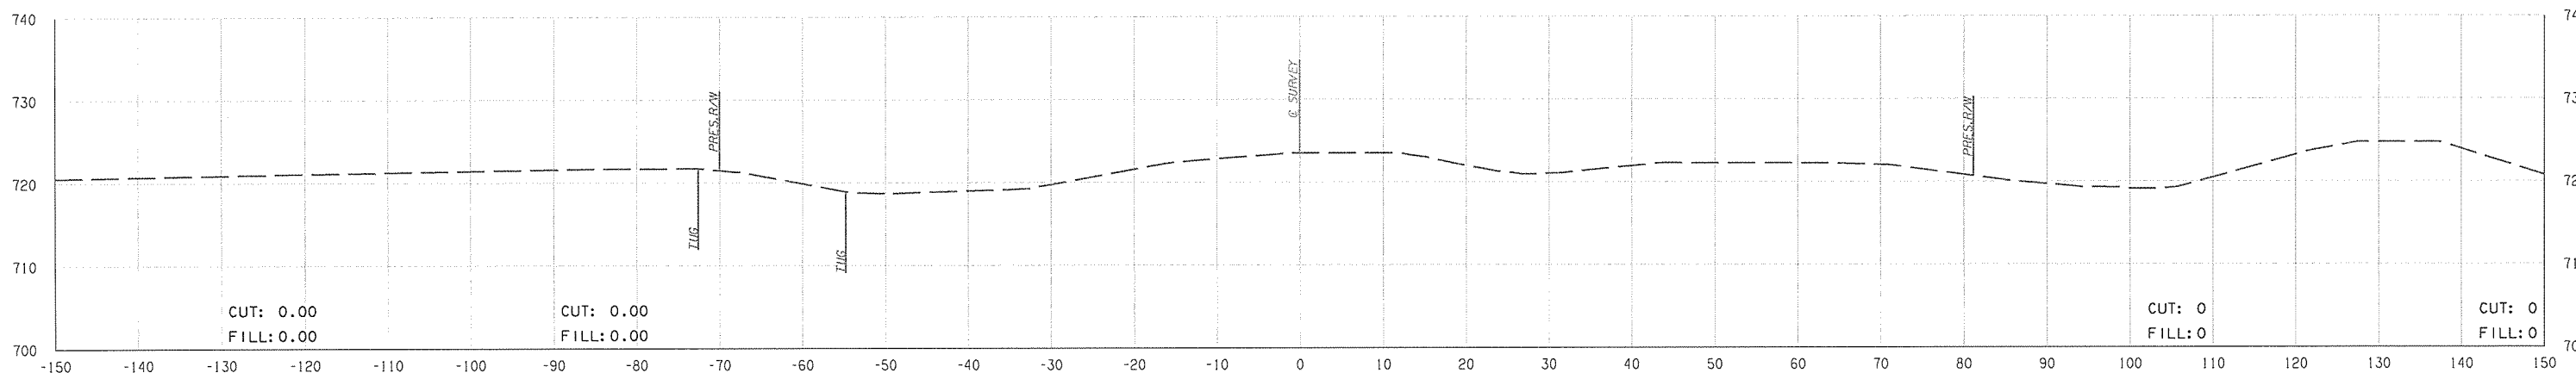

END INCIDENTAL CONSTRUCTION
146 + 00.00

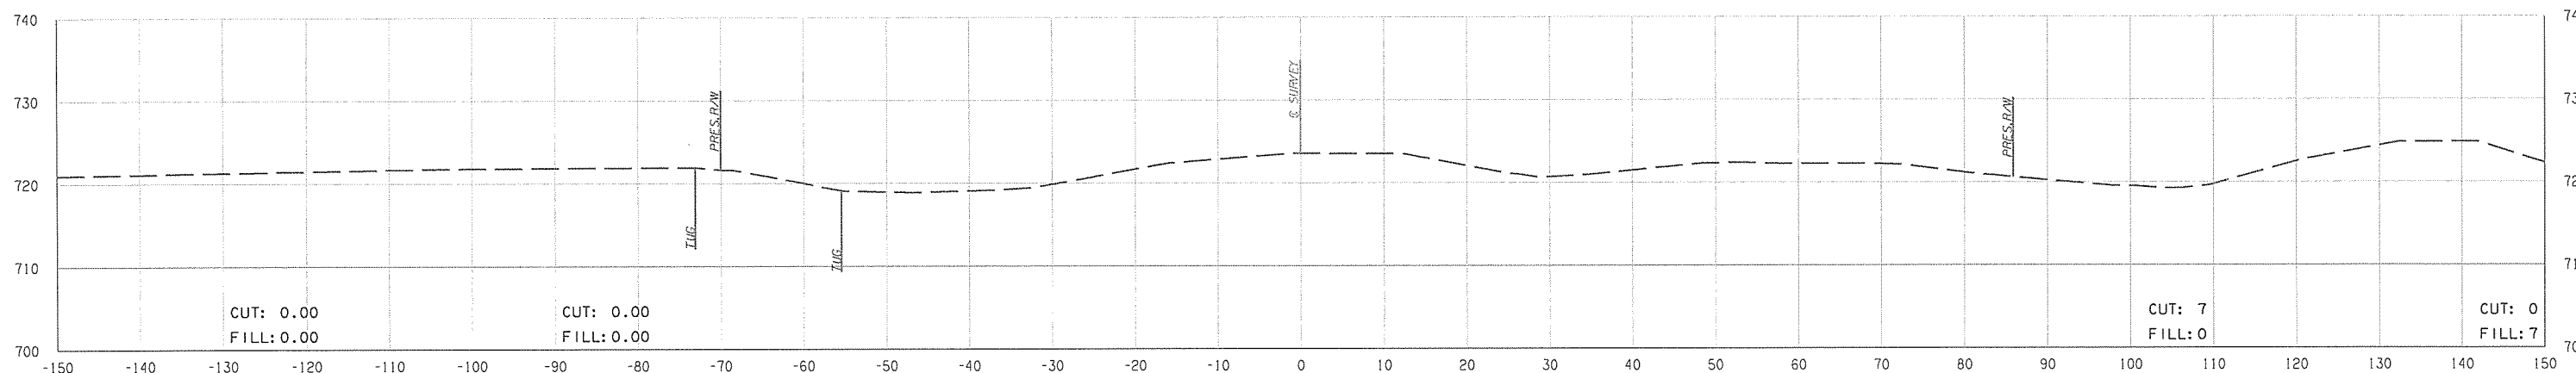

END DETOUR
145 + 76.89

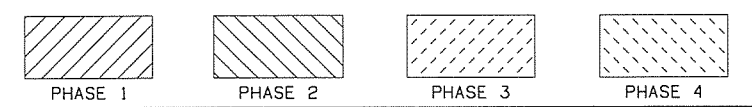

STATE JOB NO.	27075(04)
CREEK COUNTY	SHEET NO. X46